


DL Front of House
DL Ancillary Areas

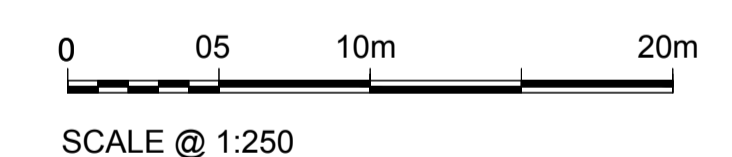

rev	description	drawn	auth	date

© LEACH RHODES WALKER 2001

LeachRhodesWalker
Architects

info@lrw.co.uk | www.lrw.co.uk
50 Dearmans Place Manchester M3 5LH
Manchester London Bucharest
+44 (0)161 833 0211 +44 (0)207 993 1363 +40 (21)650 4026

client WOKING FOOTBALL CLUB		
project EGLEY ROAD WOKING		
project no 7884	drawing no L(00)327	rev D
description David Lloyd First Floor Plan		
scale 1:250@ A1	date drawn 31.10.19	drawn by RB
authorised by CJG	purpose of issue planning <input type="checkbox"/> building regs <input type="checkbox"/> tender <input type="checkbox"/> comment <input type="checkbox"/> approval <input checked="" type="checkbox"/> construction <input type="checkbox"/>	