



**PLAN (1:200)**

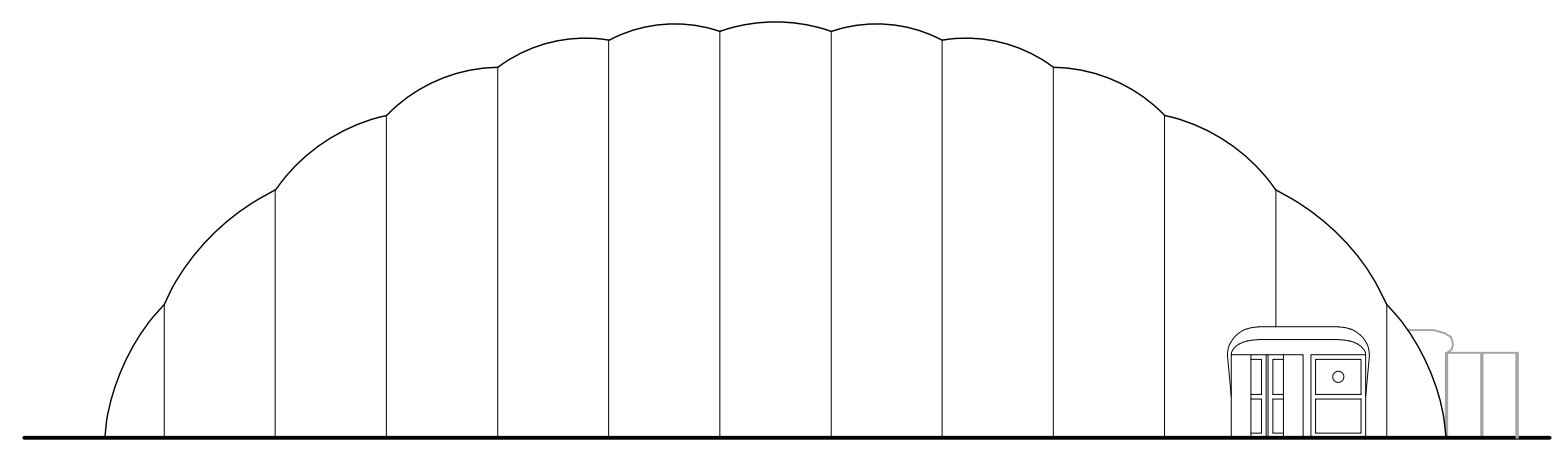

**FRONT ELEVATION (1:200)**

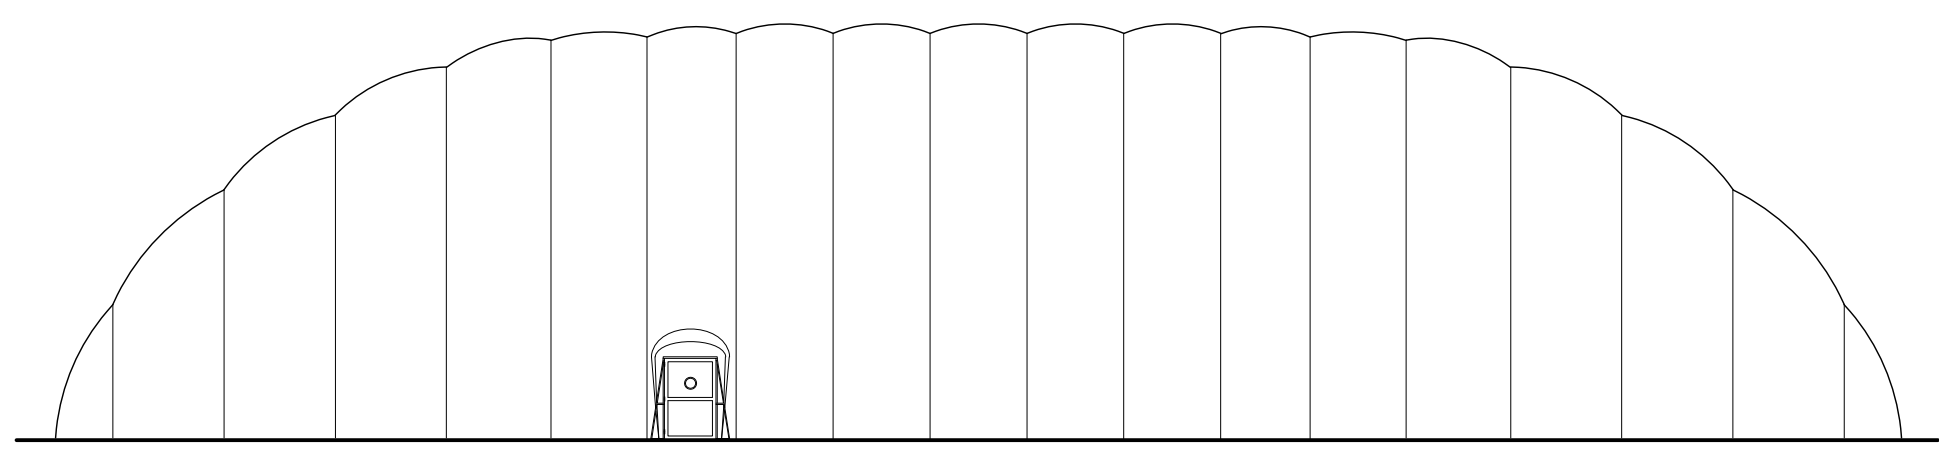

**SIDE ELEVATION (1:200)**

ISSUE: P0 Initial issue  
 BY: CM  
 CHECKED:  
 DATE: 19/05/2020

**PLANNING**

PLAT DATE:



CLIENT:

**WOKING  
 EGGLEY ROAD**

PROJECT:

**PROPOSED  
 AIR DOME**

DRAWING:  
 DRAWN BY: CM  
 SCALE: 1:200 @ A1  
 DATE: AUG 2019

**Hadfield Cawkwell Davidson**

Broomgrove Lodge, 13 Broomgrove Rd, Sheffield, S10 2LZ T 0114 266 8181 www.hcd.co.uk  
 Architecture | Engineering | Interior Design | Masterplanning | Urban Design

JOB NO: 2017-254 | DRAWING NO: A-PL-05-011 | REV: P0  
 S:\Architecture\2017-254\Drawings\OR - Plotsheets\PLANNING\X\BND\Woking\_A-PL-05-011\_P0\_Proposed Air Dome.dwg | 0 XDC