


Amendments


No. Description

Date


Notes:

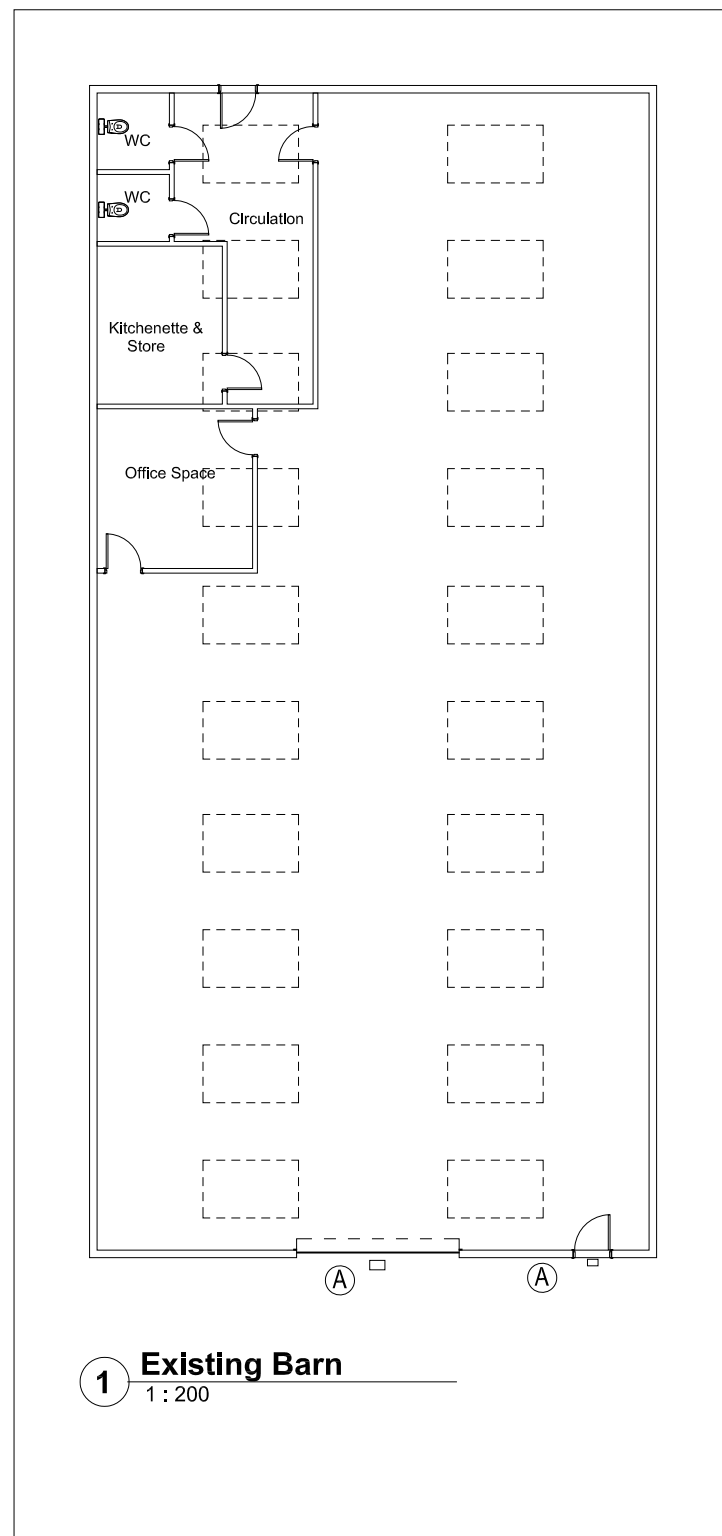


1 Existing Barn
1 : 200

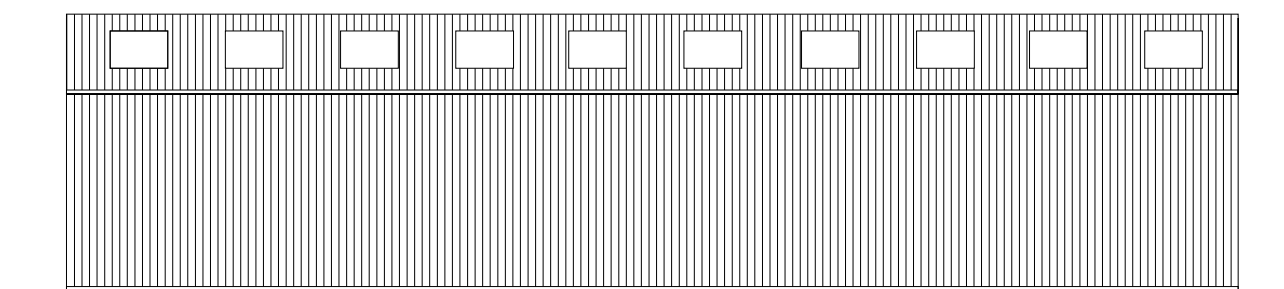


2 North Elevation
1 : 200

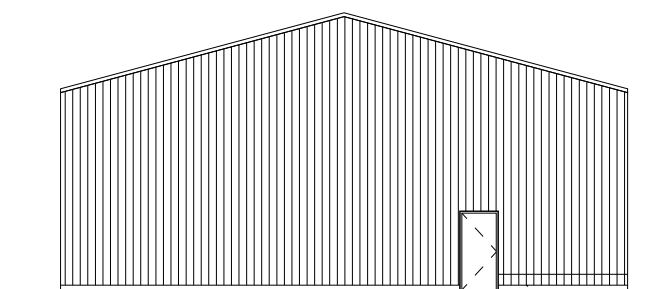

3 West Elevation
1 : 200

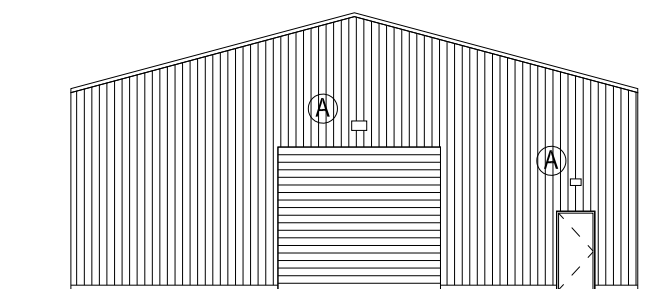

4 East Elevation
1 : 200

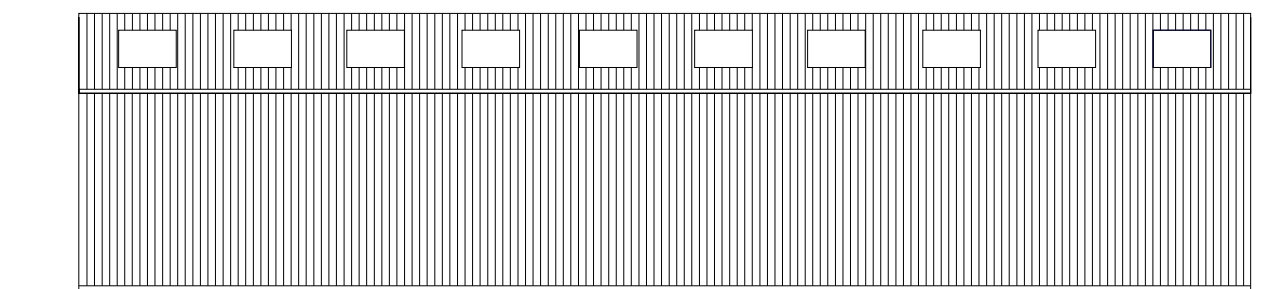

5 South Elevation
1 : 200

A Existing external lighting

Use figured dimensions only. All levels and dimensions to be checked on site. This drawing is to be read in conjunction with all other relevant drawings and specifications.
© Novium Limited All rights reserved

NOVIUM ARCHITECTS

Corn Exchange
Baffins Lane
Chichester
PO19 1BF

T 01243 558750
info@novium.com
www.novium.com

Project Name:

**Woking Gymnastics Club
Change of use - Barn building**

Dwg Reference:

**Barn building- Plan and Elevations
as existing**

Drawn: rb

Checked: -

Scale: As noted @ A3

Project Issue Date: January 2019

Project:	Originator:	Volume:	Level:	Type:	Role:	Number:
Z0351 - NOV - Z1 - ZZ - PL - A - 00004						


Status: Suitability Description: Orig Paper Size:

A3

Revision: Revision Description:

Novium Job No:

Z0351

 

Existing Barn 1:200