




PARKING SPACES

BLOCK 1: 97 (incl. 14 Visitor Spaces)
 BLOCK 2: 141-LG / 176-B (incl. 15 Visitor Spaces)
 BLOCK 3: 75 (incl. 11 Visitor Spaces)
 BLOCK 4: 97-LG / 170-B (incl. 13 Visitor Spaces)
 BLOCK 5: 101 (incl. 11 Visitor Spaces)

TOTAL: 857 SPACES
 (793 Resi & 64 Visitor)

Plus 29 Possible Additional Spaces

TOTAL: 886 SPACES
 (INCLUDING 5% ACCESSIBLE PARKING SPACES)

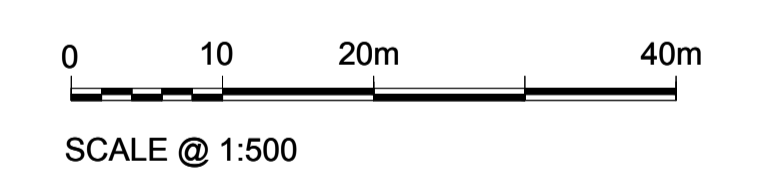

rev	description	drawn	auth	date

© LEACH RHODES WALKER 2001

LeachRhodesWalker
 Architects

info@lrw.co.uk | www.lrw.co.uk
 50 Dearnans Place | Manchester M3 5LH

Manchester London Bucharest
 +44 (0)161 833 0211 +44 (0)207 993 1363 +40 (21)650 4026

client WOKING FOOTBALL CLUB			
project CARDINAL COURT INC. WOKING FOOTBALL CLUB			
project no 7884	drawing no L(00)282	rev G	
description Masterplan Basement Floor Plan			
scale 1:500 @ A1	date drawn 20.12.19	drawn by KHW	authorised by CJG
purpose of issue <input checked="" type="checkbox"/> planning <input type="checkbox"/> building regs <input type="checkbox"/> tender <input type="checkbox"/> comment <input type="checkbox"/> approval <input type="checkbox"/> construction			