


PARKING SPACES

BLOCK 1:	97 (incl. 14 Visitor Spaces)
BLOCK 2:	141-LG / 176-B (incl. 15 Visitor Spaces)
BLOCK 3:	75 (incl. 11 Visitor Spaces)
BLOCK 4:	97-LG / 170-B (incl. 13 Visitor Spaces)
BLOCK 5:	101 (incl. 11 Visitor Spaces)
TOTAL:	857 SPACES (793 Resi & 64 Visitor)

Plus 29 Possible Additional Spaces
TOTAL: 886 SPACES
 (INCLUDING 5% ACCESSIBLE PARKING SPACES)

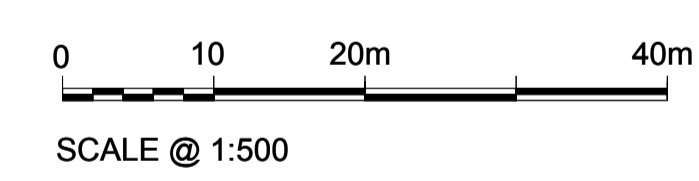

rev	description	drawn	auth	date

© LEACH RHODES WALKER 2017

LeachRhodesWalker
Architects

info@lrw.co.uk | www.lrw.co.uk
 50 Dearmans Place Manchester M3 5LH

Manchester London Bucharest
 +44 (0)161 833 0211 +44 (0)207 993 1363 +40 (21)650 4026

client WOKING FOOTBALL CLUB			
project CARDINAL COURT INC. WOKING FOOTBALL CLUB			
project no 7884	drawing no L(00)66	rev S	
description Masterplan Lower Ground Floor Plan			
scale 1:500@ A1	date drawn 20.12.19	drawn by KHW	authorised by CJG
<small>FILED/REV/COMP/APP/30/ISS/PP/PLAN/CON/19/16</small>			
<small>purpose of issue</small>			
<input checked="" type="checkbox"/> building regs <input type="checkbox"/> tender <input type="checkbox"/> comment <input type="checkbox"/> approval <input type="checkbox"/> construction			