



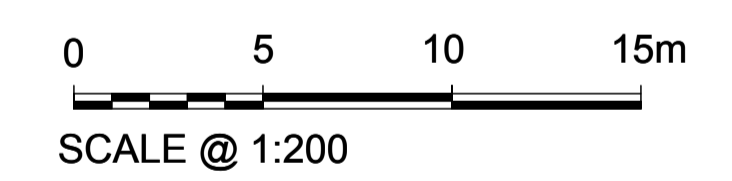

KEY

- STUDIO APARTMENT
- 1 BEDROOM APARTMENT
- 1 BEDROOM DUPLEX / TOWNHOUSE
- 2 BEDROOM APARTMENT
- 2 BEDROOM TOWNHOUSE
- 2 BEDROOM UPPER DUPLEX
- 2 BEDROOM LOWER DUPLEX
- 3 BEDROOM APARTMENT / TOWNHOUSE

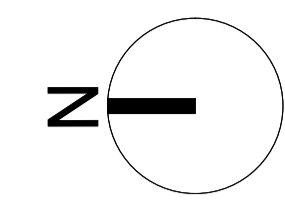

rev	description	drawn	auth	date

© LEACH RHODES WALKER 2001

LeachRhodesWalker
Architects

info@lrw.co.uk | www.lrw.co.uk
50 Dearmans Place Manchester M3 5LH

Manchester **London** **Bucharest**
+44 (0)161 833 0211 +44 (0)207 993 1363 +40 (21)650 4026

client WOKING FOOTBALL CLUB		
project CARDINAL COURT INC. WOKING FOOTBALL CLUB		
project no 7884	drawing no L(00)163	rev Q
description Block 5 Seventh Floor Plan		
scale 1:200@ A1	date drawn 22.10.19	drawn by DL
authorised by CJG		
<small>purpose of issue</small>		
<small>planning</small> ● <small>building regs</small> ○ <small>tender</small> ○ <small>comment</small> ○ <small>approval</small> ○ <small>construction</small> ○		