



Ground Floor Plan

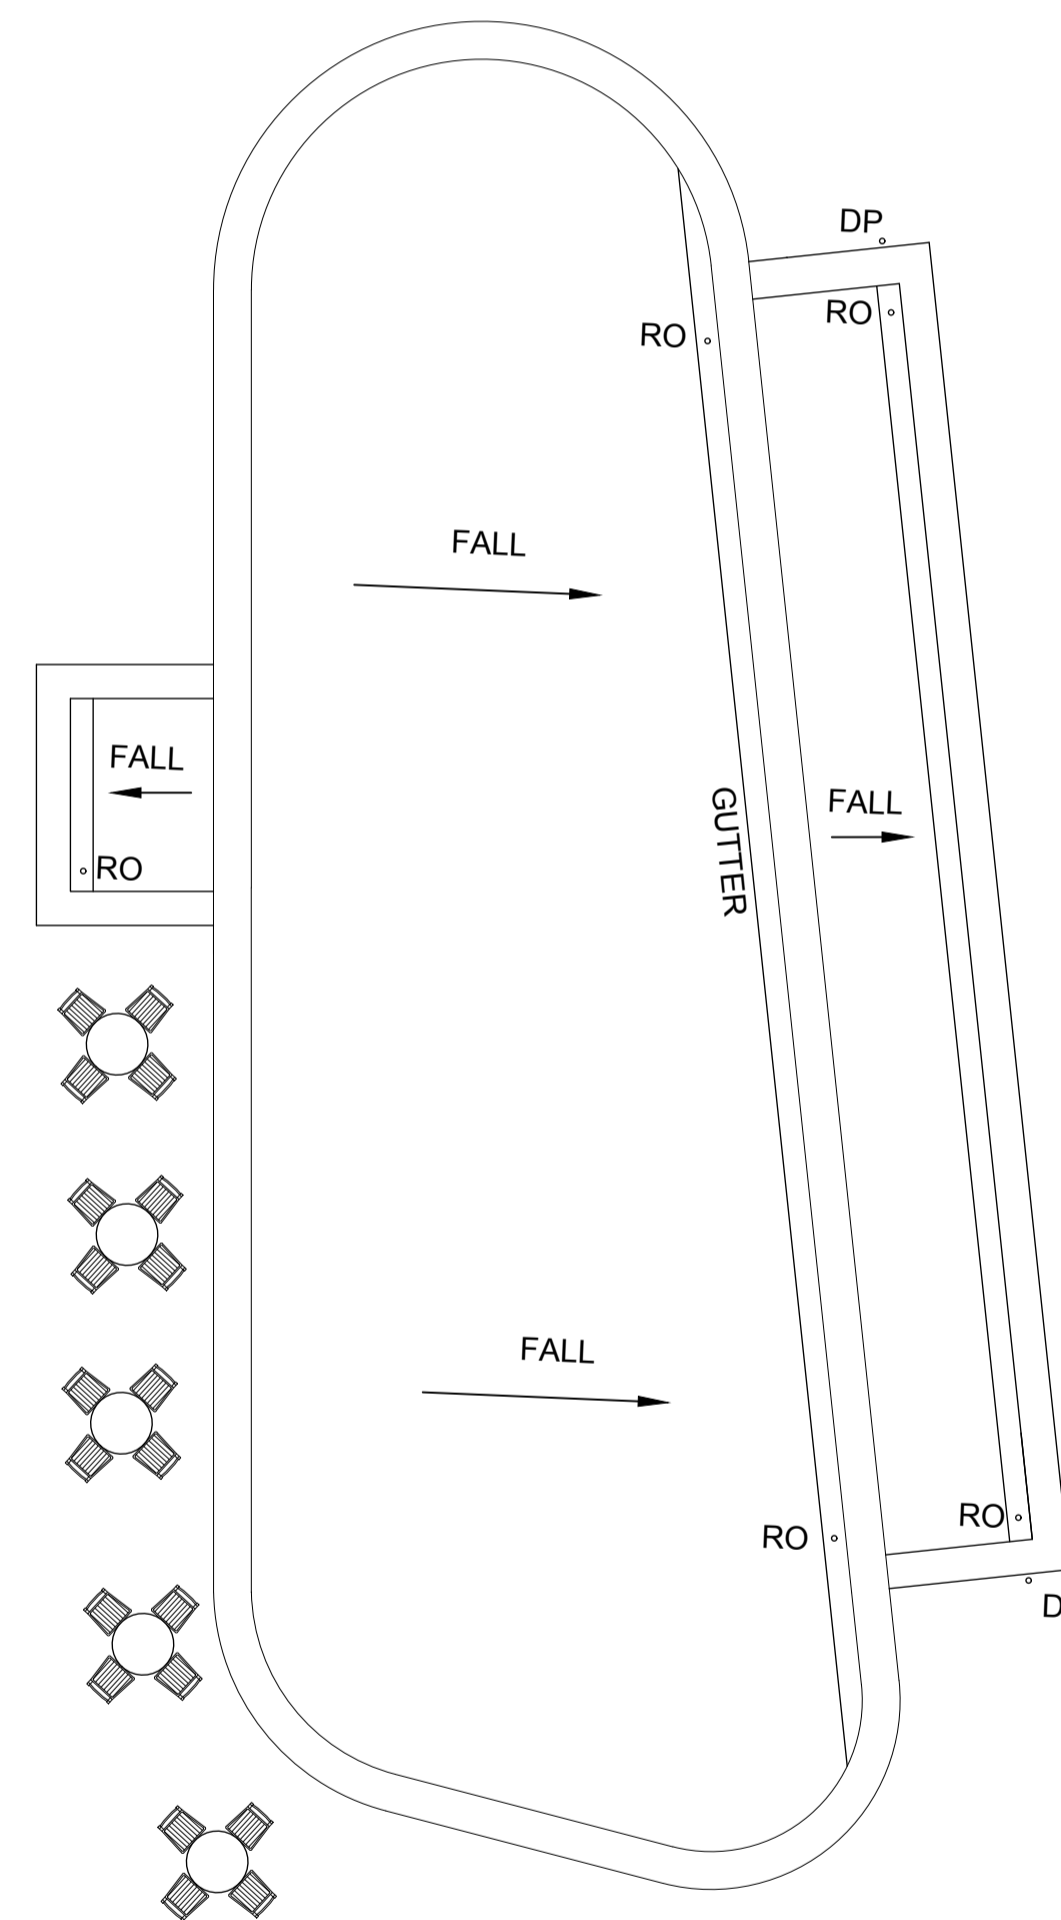

Roof Plan

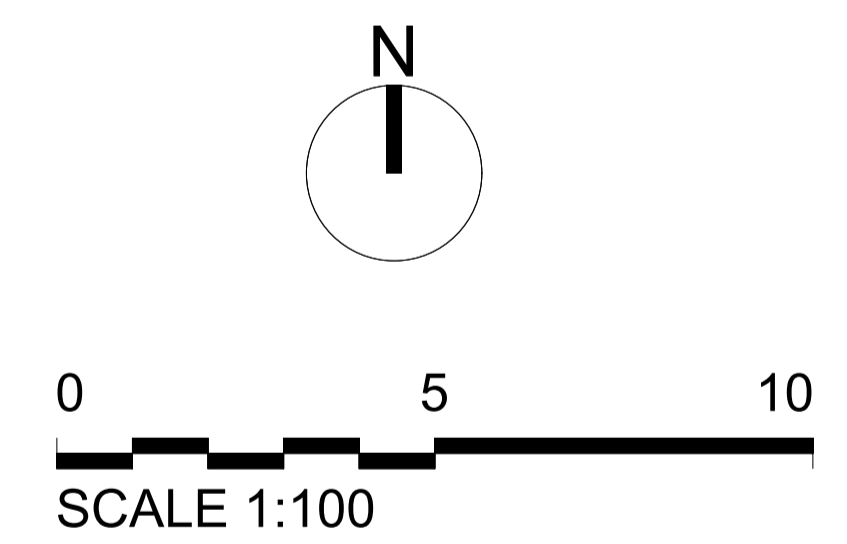

rev	description	drawn	auth	date

LeachRhodesWalker
Architects

info@lrw.co.uk | www.lrw.co.uk
50 Deansmans Place Manchester M3 5LH
Manchester London Bucharest
+44 (0)161 833 0211 +44 (0)207 993 1363 +40 (21)650 4026

client WOKING FOOTBALL CLUB		
project CARDINAL COURT INC. WOKING FOOTBALL CLUB		
project no 7884	drawing no L(00)298	rev F
description Community Concierge Building Ground Floor Plan and Roof Plan		
scale 1:100@ A1	date drawn 24.10.19	drawn by RB
		authorised by CJG
purpose of issue planning <input type="checkbox"/> building regs <input type="checkbox"/> tender <input type="checkbox"/> comment <input type="checkbox"/> approval <input checked="" type="checkbox"/> construction <input type="checkbox"/>		