


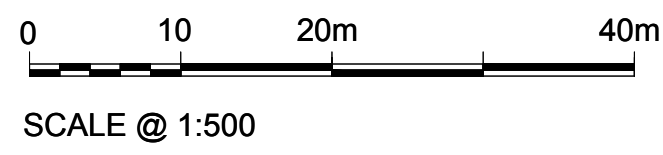

LEGEND
 - - SITE BOUNDARY



rev	description	drawn	auth	date

© LEACH RHODES WALKER 2001

LeachRhodesWalker
 Architects

info@lrw.co.uk | www.lrw.co.uk
 50 Deans Place Manchester M3 5LH
 Manchester London Bucharest
 +44 (0)161 833 0211 +44 (0)207 993 1363 +40 (21)650 4026

WOKING FOOTBALL CLUB			
project CARDINAL COURT INC. WOKING FOOTBALL CLUB			
project no 7884	drawing no L(00)01	rev F	
description Existing Site Plan			
scale 1:500@ A1	date drawn 26.11.19	drawn by KHW	authorized by CJG
purpose of issue <input checked="" type="radio"/> building regn <input type="radio"/> tender <input type="radio"/> comment <input type="radio"/> approval <input type="radio"/> construction			