


SITE AREA = 5.53 ACRES

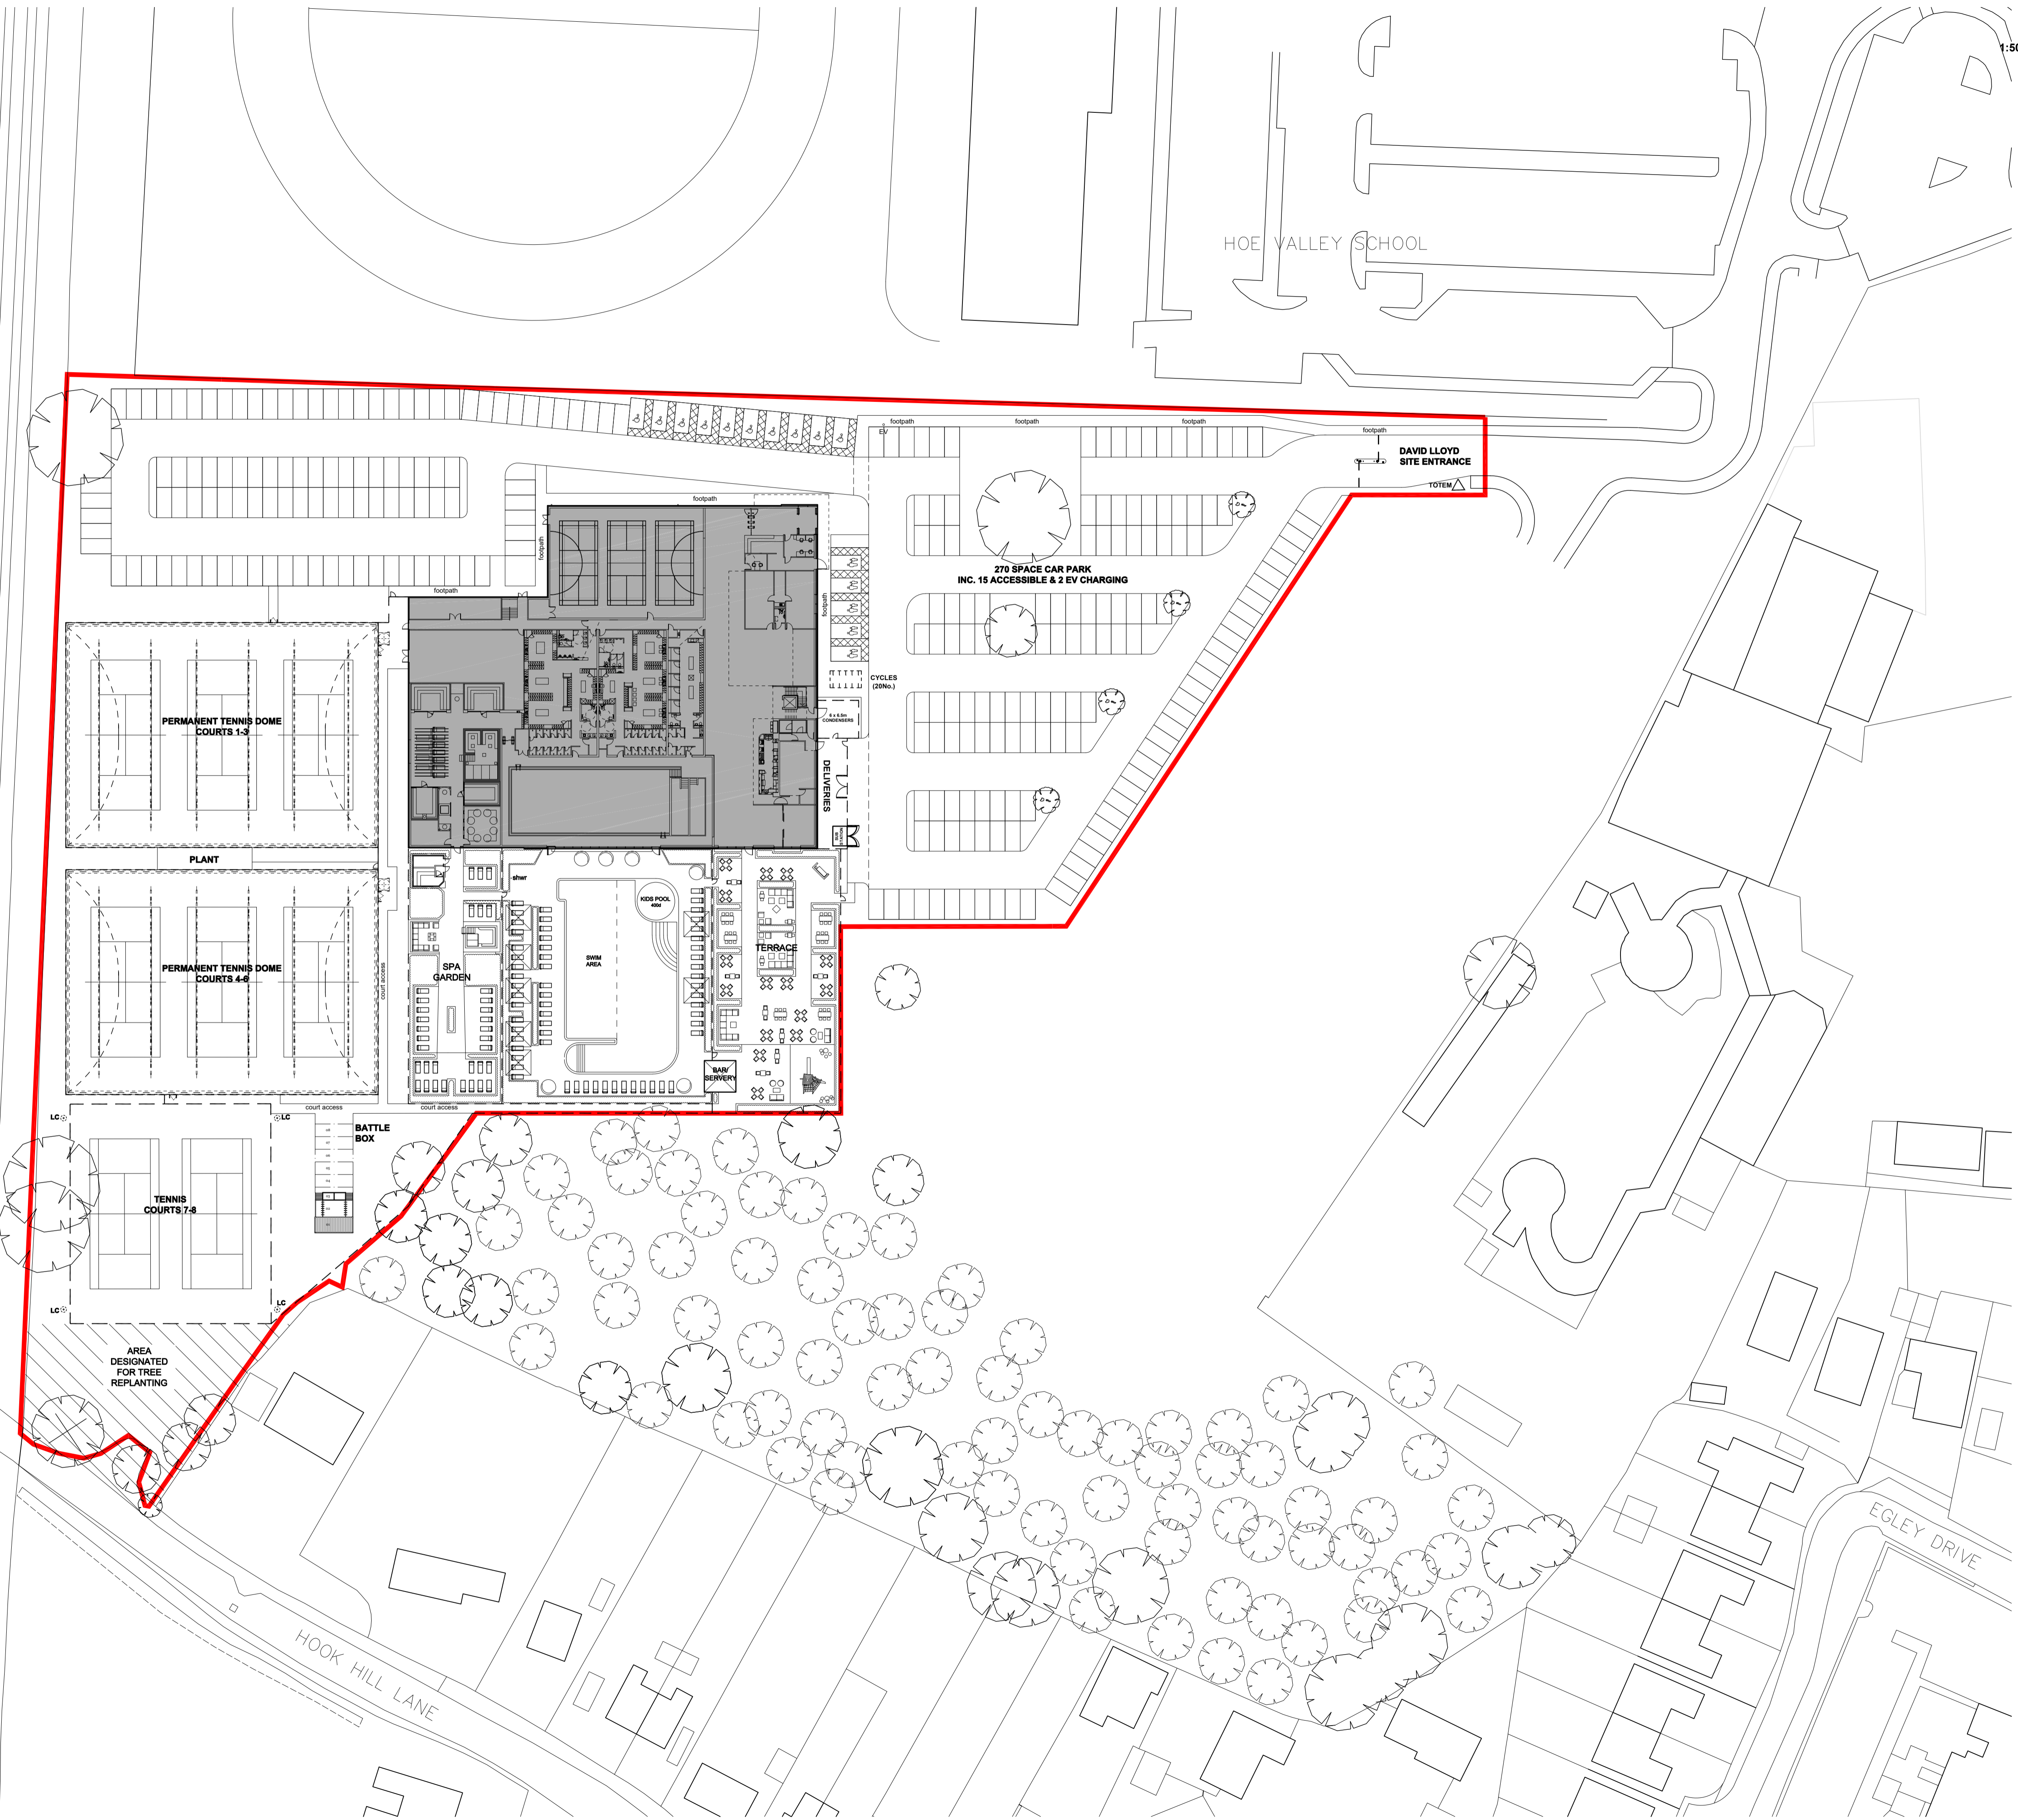

REVISION P02	BY: JAH	CHECKED: CM	DATE: 06/12/2019
Car park layout revised			
REVISION P01	BY: JAH	CHECKED: CM	DATE: 20/11/2019
Car park layout, site boundary and surround housing layout revised			
REVISION P0	BY: CM	CHECKED: CM	DATE: 09/08/2019
Initial issue			

PLANNING

PLOT DATE:



CLIENT:
**WOKING
EGLEY ROAD**

PROJECT:
**PROPOSED
SITE PLAN**

DRAWING:
DRAWN BY: **CM** SCALE: **1:500 @ A1** DATE: **AUG 2019**

Hadfield Cawkwell Davidson