

Site Designated for Leisure Building

Note:
For existing trees to be removed refer to ecologist report by Ecology Consultancy.

Site Designated for Residential Use



Note:
For existing trees to be removed refer to ecologist report by Ecology Consultancy.

Note:
Existing Woodland to be retained and protected (Refer to ecologist report by Ecology Consultancy)

Existing Building to be demolished

- LEGEND**
- - - SITE BOUNDARY
(Site Area: 41.40sqm)
 - - - PLOT BOUNDARY
 - PLOT RESIDENTIAL
(Plot Area: 9.161sqm)
 - PLOT LEISURE
(Plot Area: 22.203sqm)

Note:
1. Site to be cleared in preparation for proposed development

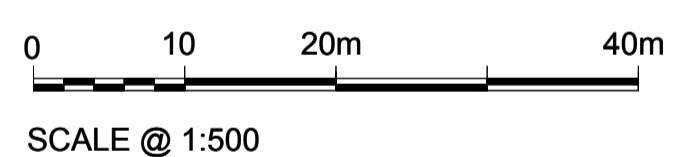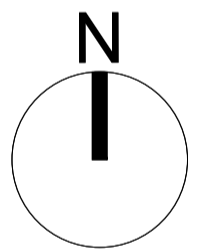

rev	description	drawn	auth	date

© LEACH RHODES WALKER 2001

LeachRhodesWalker
Architects

info@lrw.co.uk | www.lrw.co.uk
50 Dearmans Place Manchester M3 5LH
Manchester London Bucharest
+44 (0)161 833 0211 +44 (0)207 993 1363 +40 (21)850 4026

WOKING FOOTBALL CLUB		
project EGLEY ROAD WOKING		
project no 7884	drawing no L(00)52	rev C
description Existing Site Plan / Demolition Plan		
scale 1:500@ A1	date drawn 05.11.19	drawn by RB
purpose of issue planning <input type="checkbox"/> building regs <input type="checkbox"/> tender <input type="checkbox"/> comment <input type="checkbox"/> approval <input checked="" type="checkbox"/> construction <input type="checkbox"/>	authorised by CJG	