




PROPOSED_FLOOR_PLANS_-_2ND_FLOOR-534758

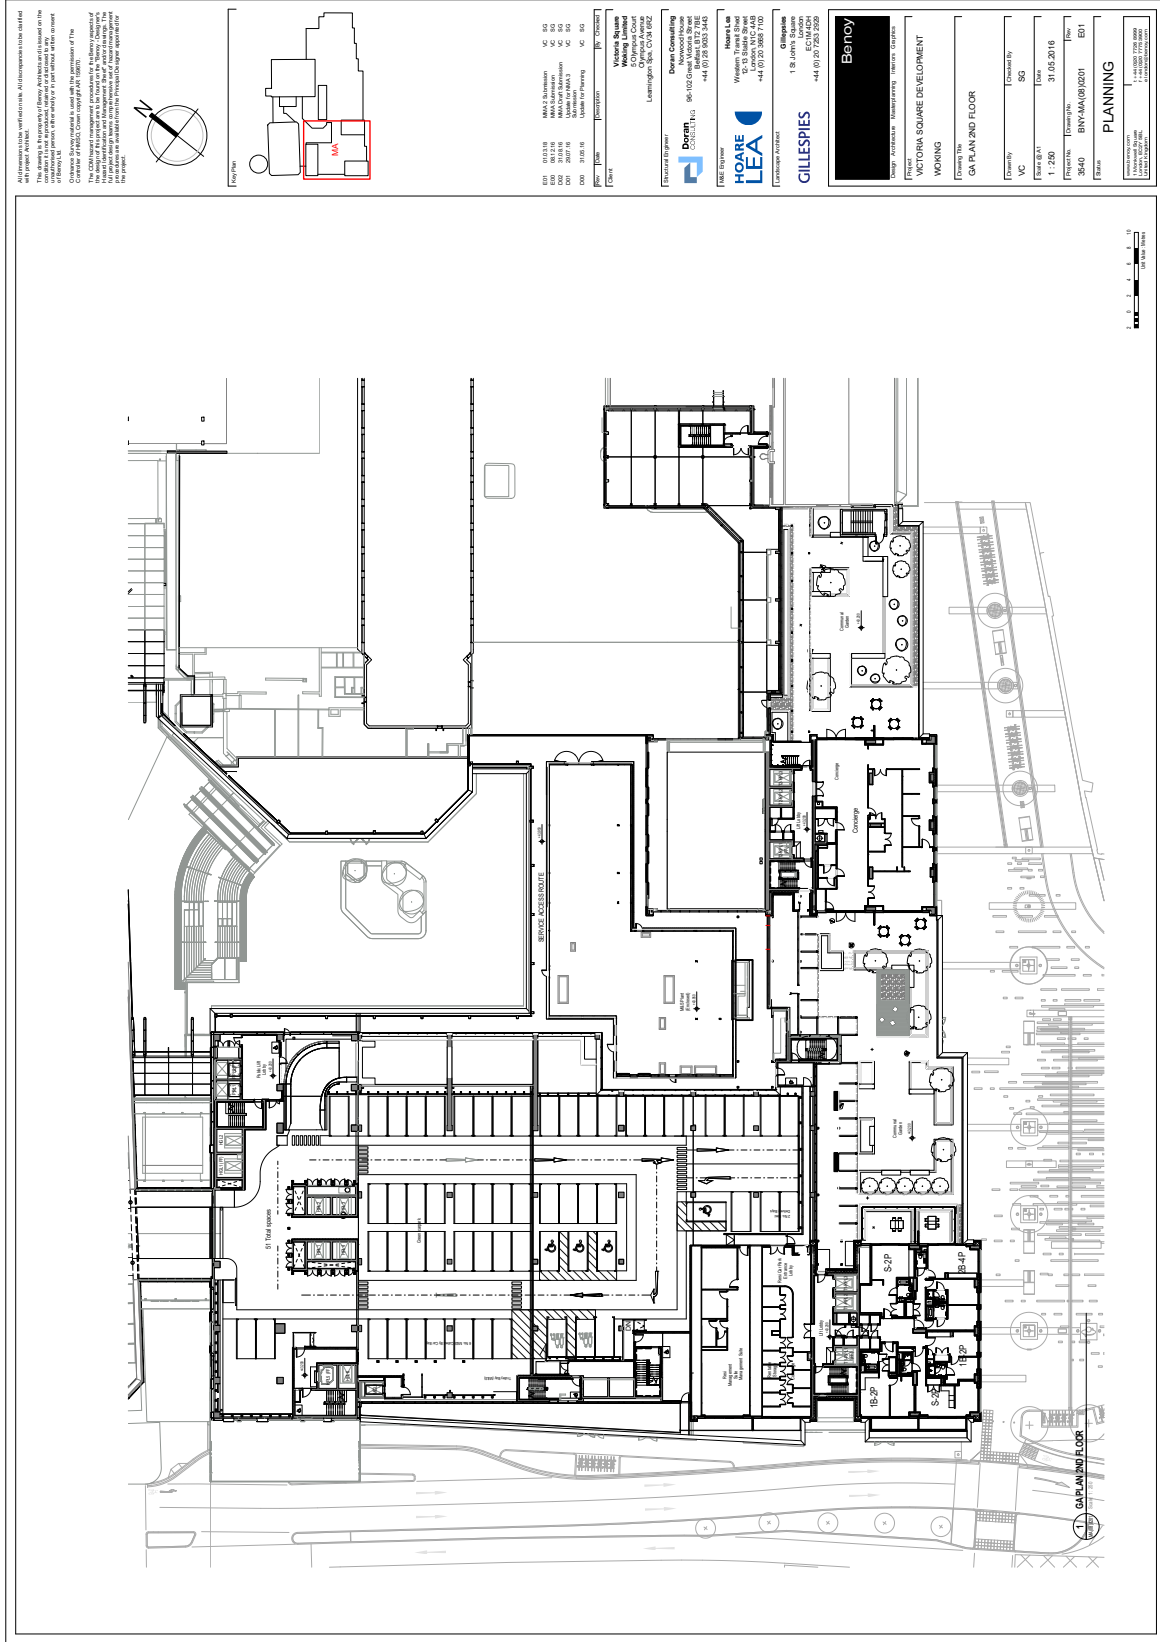

PROPOSED_FLOOR_PLANS_-_3RD_FLOOR-534749

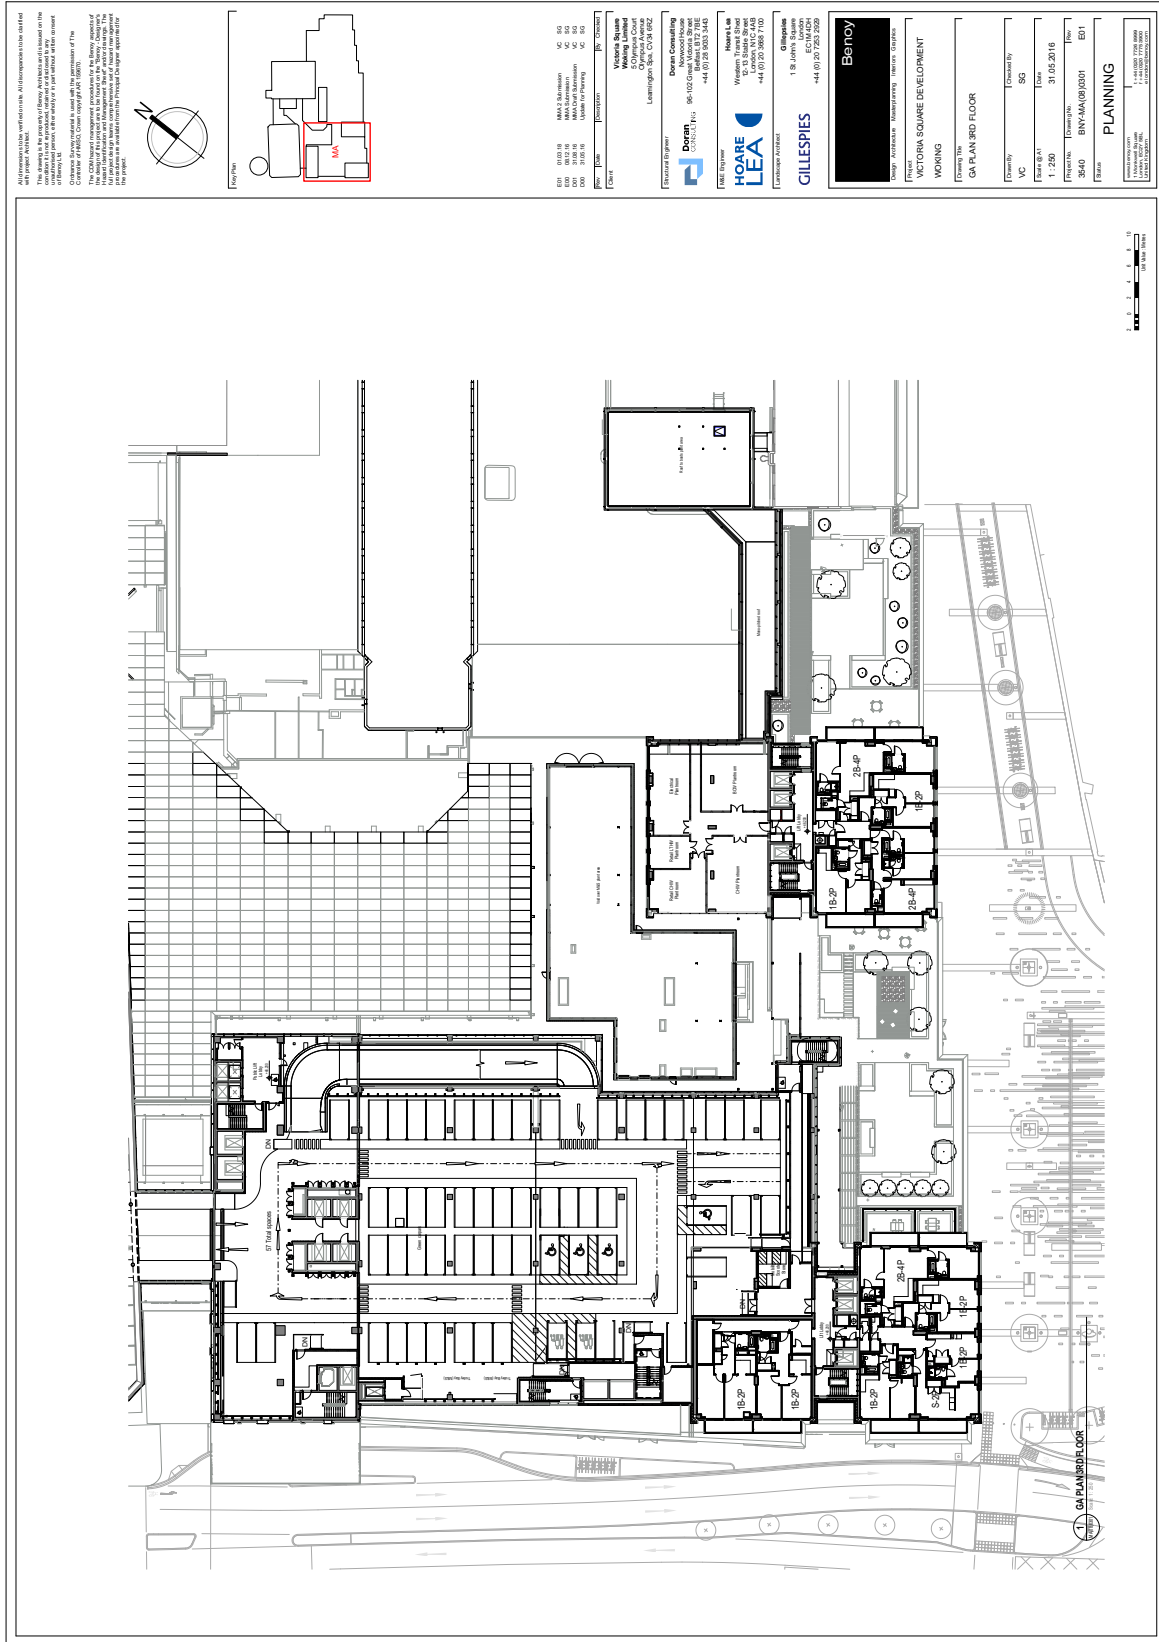


PROPOSED_FLOOR_PLANS_-_4TH_FLOOR-534762

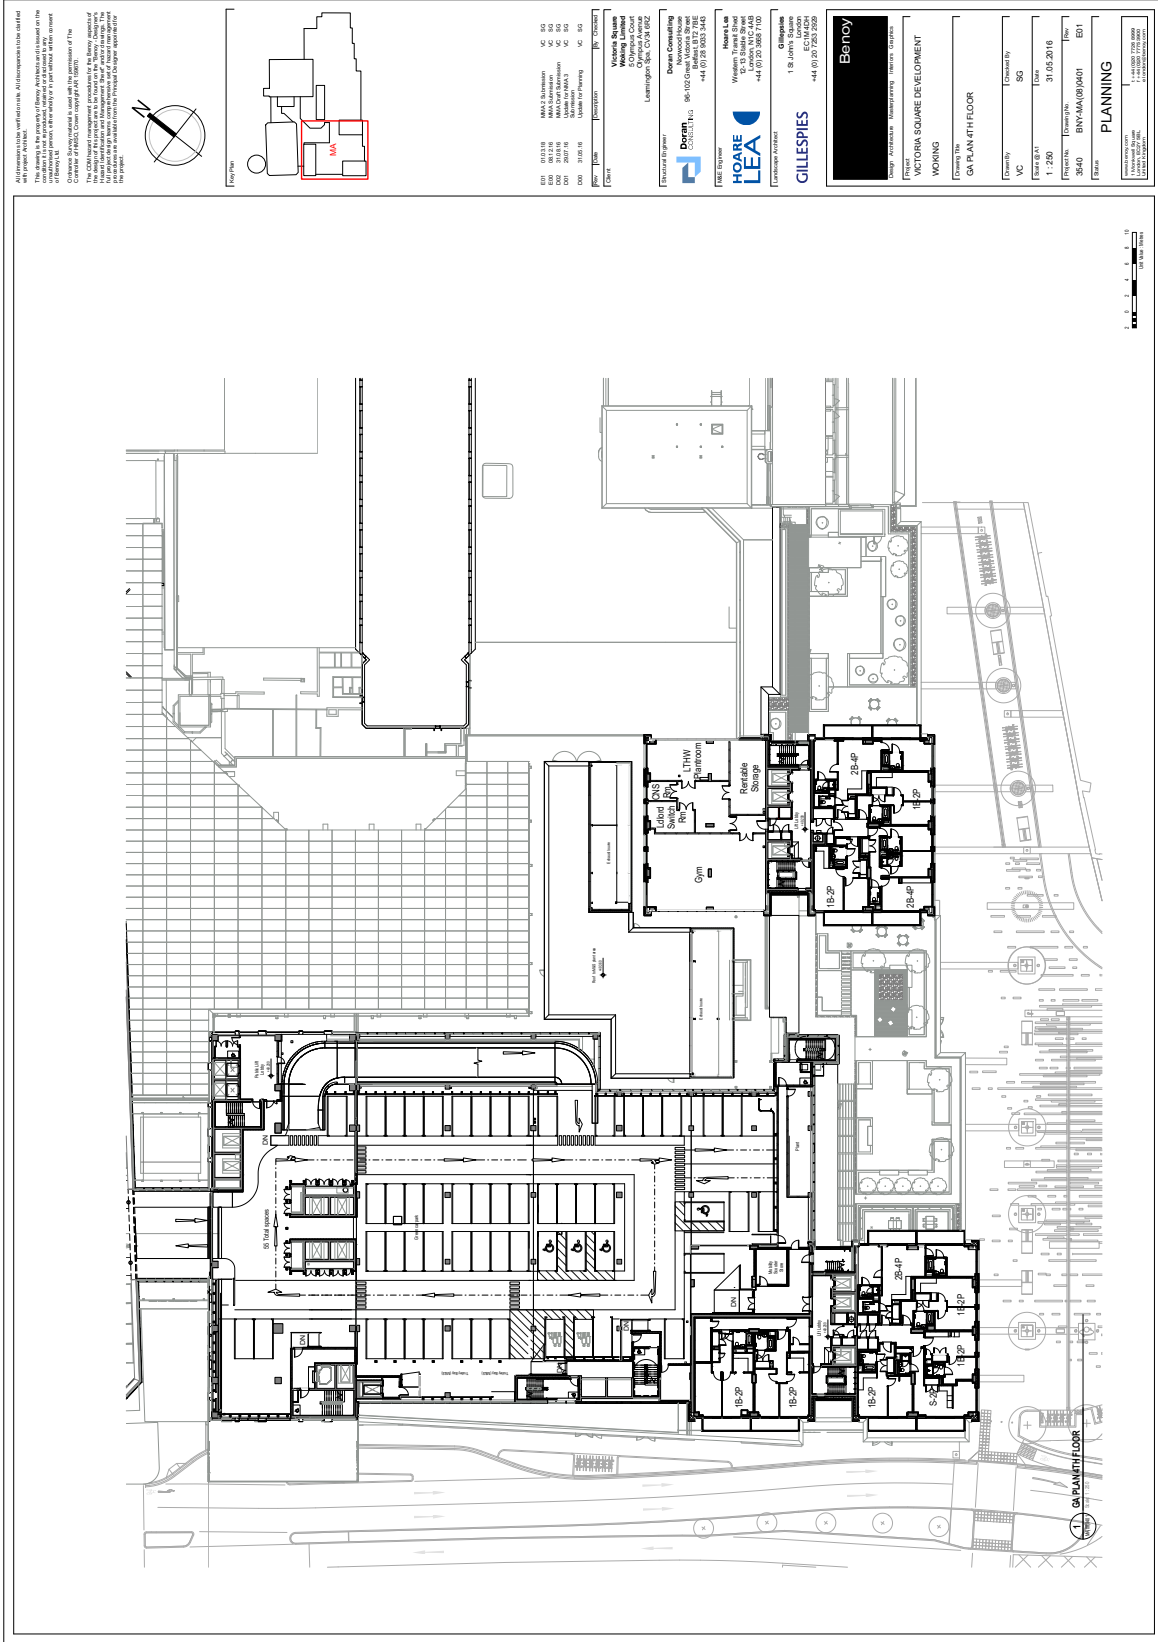

The drawings are the property of Benroy Architects and shall remain the property of Benroy Architects. No part of these drawings may be reproduced, stored in a retrieval system, or transmitted in any form or by any means, electronic, mechanical, photocopying, recording, or by any information storage and retrieval system, without the prior written permission of Benroy Architects.

The CAD layout management system for the Benroy Architects drawings is managed by Benroy Architects. The Benroy Architects drawings are the property of Benroy Architects and shall remain the property of Benroy Architects. No part of these drawings may be reproduced, stored in a retrieval system, or transmitted in any form or by any means, electronic, mechanical, photocopying, recording, or by any information storage and retrieval system, without the prior written permission of Benroy Architects.

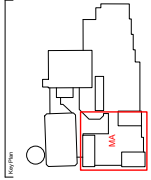

NO	DESCRIPTION	DATE	BY	REVISION
001	ISSUE FOR PERMIT	15/05/2021	MC	01
002	ISSUE FOR PERMIT	15/05/2021	MC	02
003	ISSUE FOR PERMIT	15/05/2021	MC	03
004	ISSUE FOR PERMIT	15/05/2021	MC	04
005	ISSUE FOR PERMIT	15/05/2021	MC	05
006	ISSUE FOR PERMIT	15/05/2021	MC	06
007	ISSUE FOR PERMIT	15/05/2021	MC	07
008	ISSUE FOR PERMIT	15/05/2021	MC	08
009	ISSUE FOR PERMIT	15/05/2021	MC	09
010	ISSUE FOR PERMIT	15/05/2021	MC	10

Victoria Square
 Working Landed
 4th Floor
 100-102 Green Victoria Street
 Melbourne VIC 3000
 Australia

Down Consulting
 96-102 Green Victoria Street
 Melbourne VIC 3000
 Australia
 +61 (0)3 9533 3443

Benroy Architects
 100-102 Green Victoria Street
 Melbourne VIC 3000
 Australia
 +61 (0)3 9533 3443

HOARE LEA
 100-102 Green Victoria Street
 Melbourne VIC 3000
 Australia
 +61 (0)3 9533 3443

GILLESPIES
 100-102 Green Victoria Street
 Melbourne VIC 3000
 Australia
 +61 (0)3 9533 3443

Benroy
 100-102 Green Victoria Street
 Melbourne VIC 3000
 Australia
 +61 (0)3 9533 3443

VICTORIA SQUARE DEVELOPMENT
 100-102 Green Victoria Street
 Melbourne VIC 3000
 Australia
 +61 (0)3 9533 3443


WORKING
 4th Floor
 100-102 Green Victoria Street
 Melbourne VIC 3000
 Australia
 +61 (0)3 9533 3443

GA PLAN 4TH FLOOR


Country	Country Code
VC	50
State B.A.T.	Date
1:250	31.05.2016
Project	Drawn by
3540	BNH-0010401
Issue	EST

PLANNING
 100-102 Green Victoria Street
 Melbourne VIC 3000
 Australia
 +61 (0)3 9533 3443

PROPOSED_FLOOR_PLANS_-_6TH_FLOOR-534761

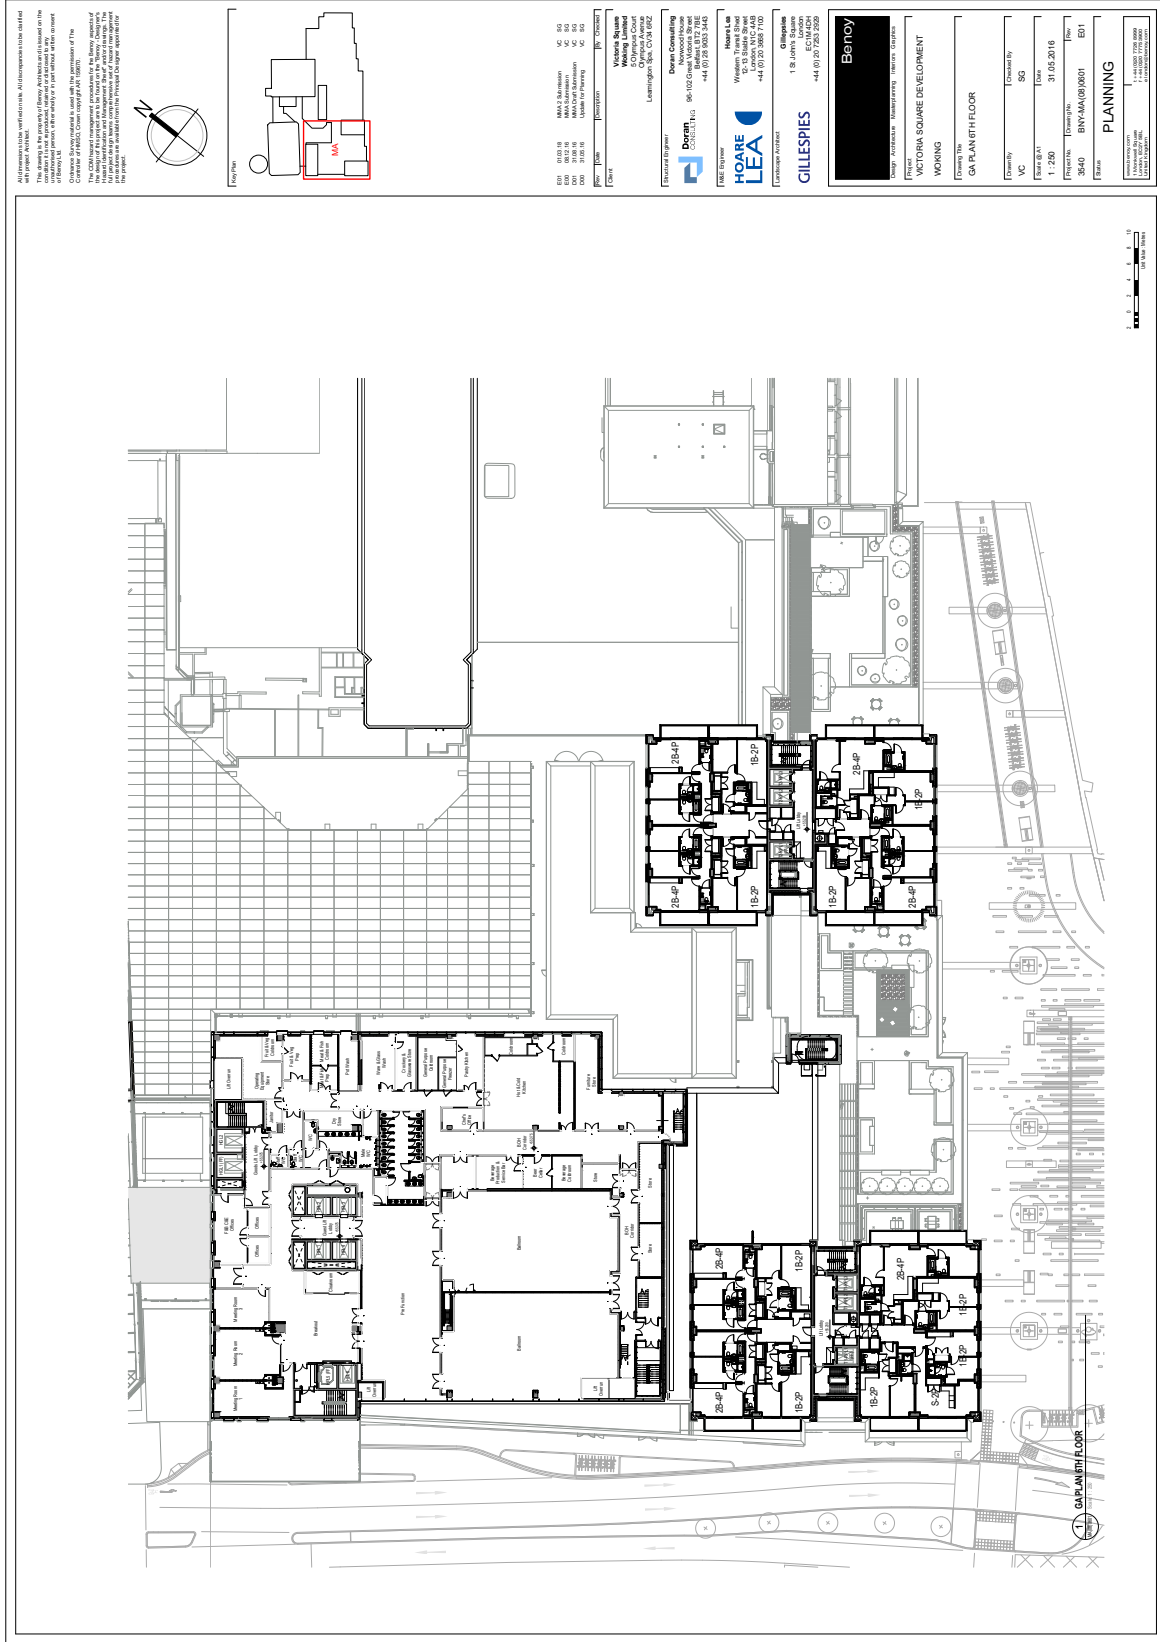

THESE PLANS HAVE BEEN PREPARED BY THE ARCHITECTS AND ENGINEERS TO THE BEST OF THEIR KNOWLEDGE AND BELIEF AND TO THE BEST OF THEIR SKILL AND JUDGEMENT. THE ARCHITECTS AND ENGINEERS ACCEPT NO LIABILITY FOR ANY LOSS OR DAMAGE, HOWSOEVER CAUSED, ARISING OUT OF OR IN CONNECTION WITH THE USE OF THESE PLANS. THE ARCHITECTS AND ENGINEERS ACCEPT NO LIABILITY FOR ANY LOSS OR DAMAGE, HOWSOEVER CAUSED, ARISING OUT OF OR IN CONNECTION WITH THE USE OF THESE PLANS.

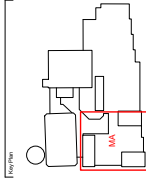

Benoy
 180 Queen Street
 Melbourne, VIC 3000
 Australia
 Tel: +61 (0)3 9246 9000
 Fax: +61 (0)3 9246 9001
 Email: info@benoy.com.au
 Website: www.benoy.com.au

Down Consulting
 96-102 Green Victoria Street
 Melbourne, VIC 3000
 Australia
 Tel: +61 (0)3 9353 3440
 Fax: +61 (0)3 9353 3440
 Email: info@downconsulting.com.au
 Website: www.downconsulting.com.au


Hoare Lea
 1000 Bourke Street
 Melbourne, VIC 3000
 Australia
 Tel: +61 (0)3 9246 9000
 Fax: +61 (0)3 9246 9001
 Email: info@hoarelea.com.au
 Website: www.hoarelea.com.au

GILLESPIES
 180 Queen Street
 Melbourne, VIC 3000
 Australia
 Tel: +61 (0)3 9246 9000
 Fax: +61 (0)3 9246 9001
 Email: info@gillespies.com.au
 Website: www.gillespies.com.au


Benoy
 180 Queen Street
 Melbourne, VIC 3000
 Australia
 Tel: +61 (0)3 9246 9000
 Fax: +61 (0)3 9246 9001
 Email: info@benoy.com.au
 Website: www.benoy.com.au

Benoy
 180 Queen Street
 Melbourne, VIC 3000
 Australia
 Tel: +61 (0)3 9246 9000
 Fax: +61 (0)3 9246 9001
 Email: info@benoy.com.au
 Website: www.benoy.com.au

PROPOSED_FLOOR_PLANS_-_7TH_FLOOR-534752

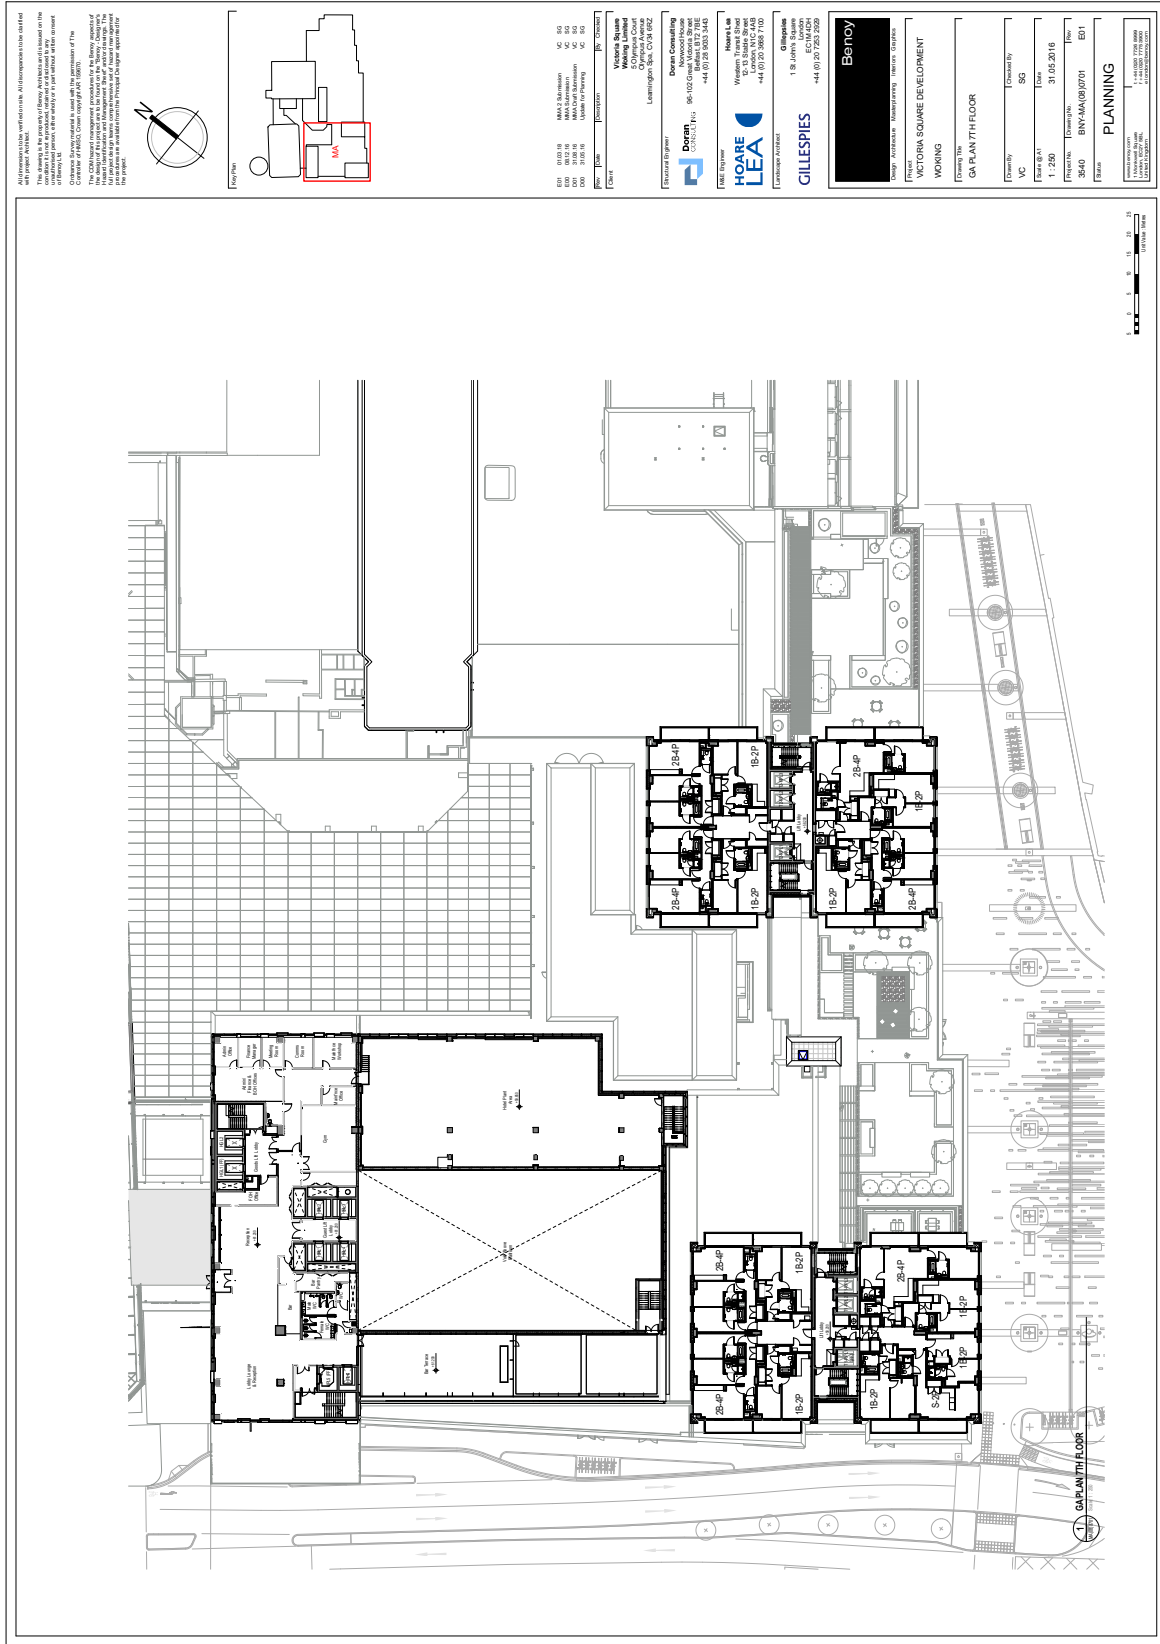

These drawings are prepared by the Architectural Services Unit of the Victoria Square Development, which is a joint venture between the Victoria Square Development Limited and the Victoria Square Development Trust. The drawings are prepared for the use of the Victoria Square Development Trust and are not to be used for any other purpose without the written consent of the Victoria Square Development Trust.

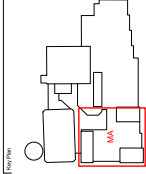

Victoria Square
 Working for the
 Victoria Square
 Development Trust
 18000 Victoria Square
 Woking, Surrey GU24 0PB
 Tel: 01483 534752
 Fax: 01483 534753
 Email: info@victoria-square.com

Down Consulting
 Planning Consultants
 18000 Victoria Square
 Woking, Surrey GU24 0PB
 Tel: 01483 534752
 Fax: 01483 534753
 Email: info@down-consulting.com


HOARE LEA
 Victoria Square Development
 18000 Victoria Square
 Woking, Surrey GU24 0PB
 Tel: 01483 534752
 Fax: 01483 534753
 Email: info@hoare-lea.com

GILLESPIES
 18000 Victoria Square
 Woking, Surrey GU24 0PB
 Tel: 01483 534752
 Fax: 01483 534753
 Email: info@gillespies.com


Benroy
 Victoria Square Development
 18000 Victoria Square
 Woking, Surrey GU24 0PB
 Tel: 01483 534752
 Fax: 01483 534753
 Email: info@benroy.com

PLANNING
 Victoria Square Development
 18000 Victoria Square
 Woking, Surrey GU24 0PB
 Tel: 01483 534752
 Fax: 01483 534753
 Email: info@planning.com

PROPOSED_FLOOR_PLANS_-_9TH_FLOOR-534765

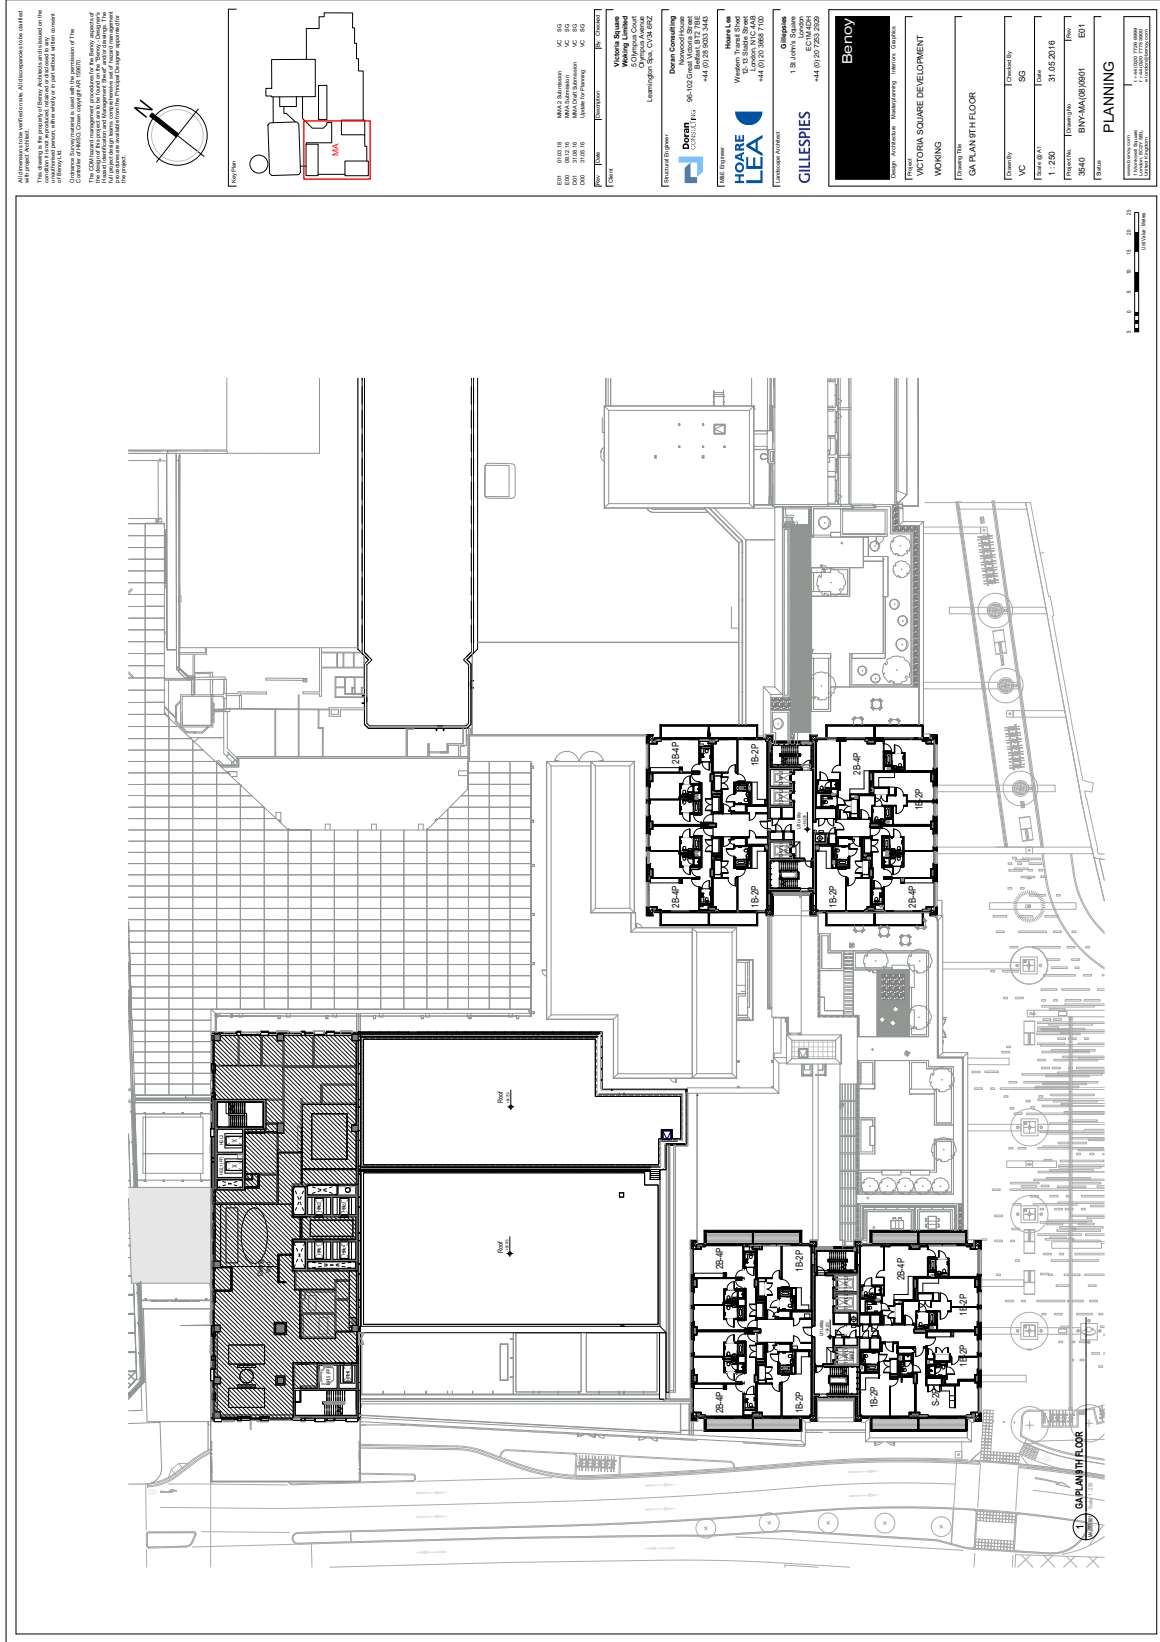

Benroy has been verified as a Designated Professional Body (DPB) under the provisions of the Planning (Listed Buildings and Conservation Areas) Act 1987. The services of Benroy are provided to the client on the basis that Benroy is not liable for any errors or omissions in the information provided to the client. Benroy is not liable for any errors or omissions in the information provided to the client.

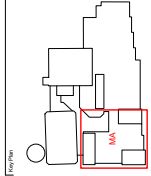

Ref	Room	Area (sqm)	Area (sqft)
01	01-01	10.5	113
02	02-01	10.5	113
03	03-01	10.5	113
100	100-01	10.5	113

Benroy
 18, The Quadrant, Woking, Surrey, GU24 0NY
 Tel: +44 (0)1483 750 200
 Fax: +44 (0)1483 750 200
 Email: info@benroy.co.uk
 Website: www.benroy.co.uk

Down Consulting
 100-102 Green, Woking, Surrey, GU24 0JF
 Tel: +44 (0)1483 833 343
 Fax: +44 (0)1483 833 343
 Email: info@downconsulting.co.uk
 Website: www.downconsulting.co.uk

Hoare Lea
 100-102 Green, Woking, Surrey, GU24 0JF
 Tel: +44 (0)1483 833 343
 Fax: +44 (0)1483 833 343
 Email: info@hoarelea.co.uk
 Website: www.hoarelea.co.uk

GILLESPIES
 18, The Quadrant, Woking, Surrey, GU24 0NY
 Tel: +44 (0)1483 750 200
 Fax: +44 (0)1483 750 200
 Email: info@gillespies.co.uk
 Website: www.gillespies.co.uk


Benroy
 18, The Quadrant, Woking, Surrey, GU24 0NY
 Tel: +44 (0)1483 750 200
 Fax: +44 (0)1483 750 200
 Email: info@benroy.co.uk
 Website: www.benroy.co.uk

VICTORIA SQUARE DEVELOPMENT
 WOKING
 GA PLAN 9TH FLOOR


Client	Benroy
Contract No.	95
Drawn By	NC
Date	31.05.2016
Project No.	1-250
Revision	3540 BNY-MAJ091801
Scale	1:100
Author	EDJ
Checker	
Approver	
Discipline	PLANNING

1:1000 (1:1000) (1:1000)
 1:1000 (1:1000) (1:1000)
 1:1000 (1:1000) (1:1000)
 1:1000 (1:1000) (1:1000)

PROPOSED_FLOOR_PLANS_-_10TH_FLOOR-534756

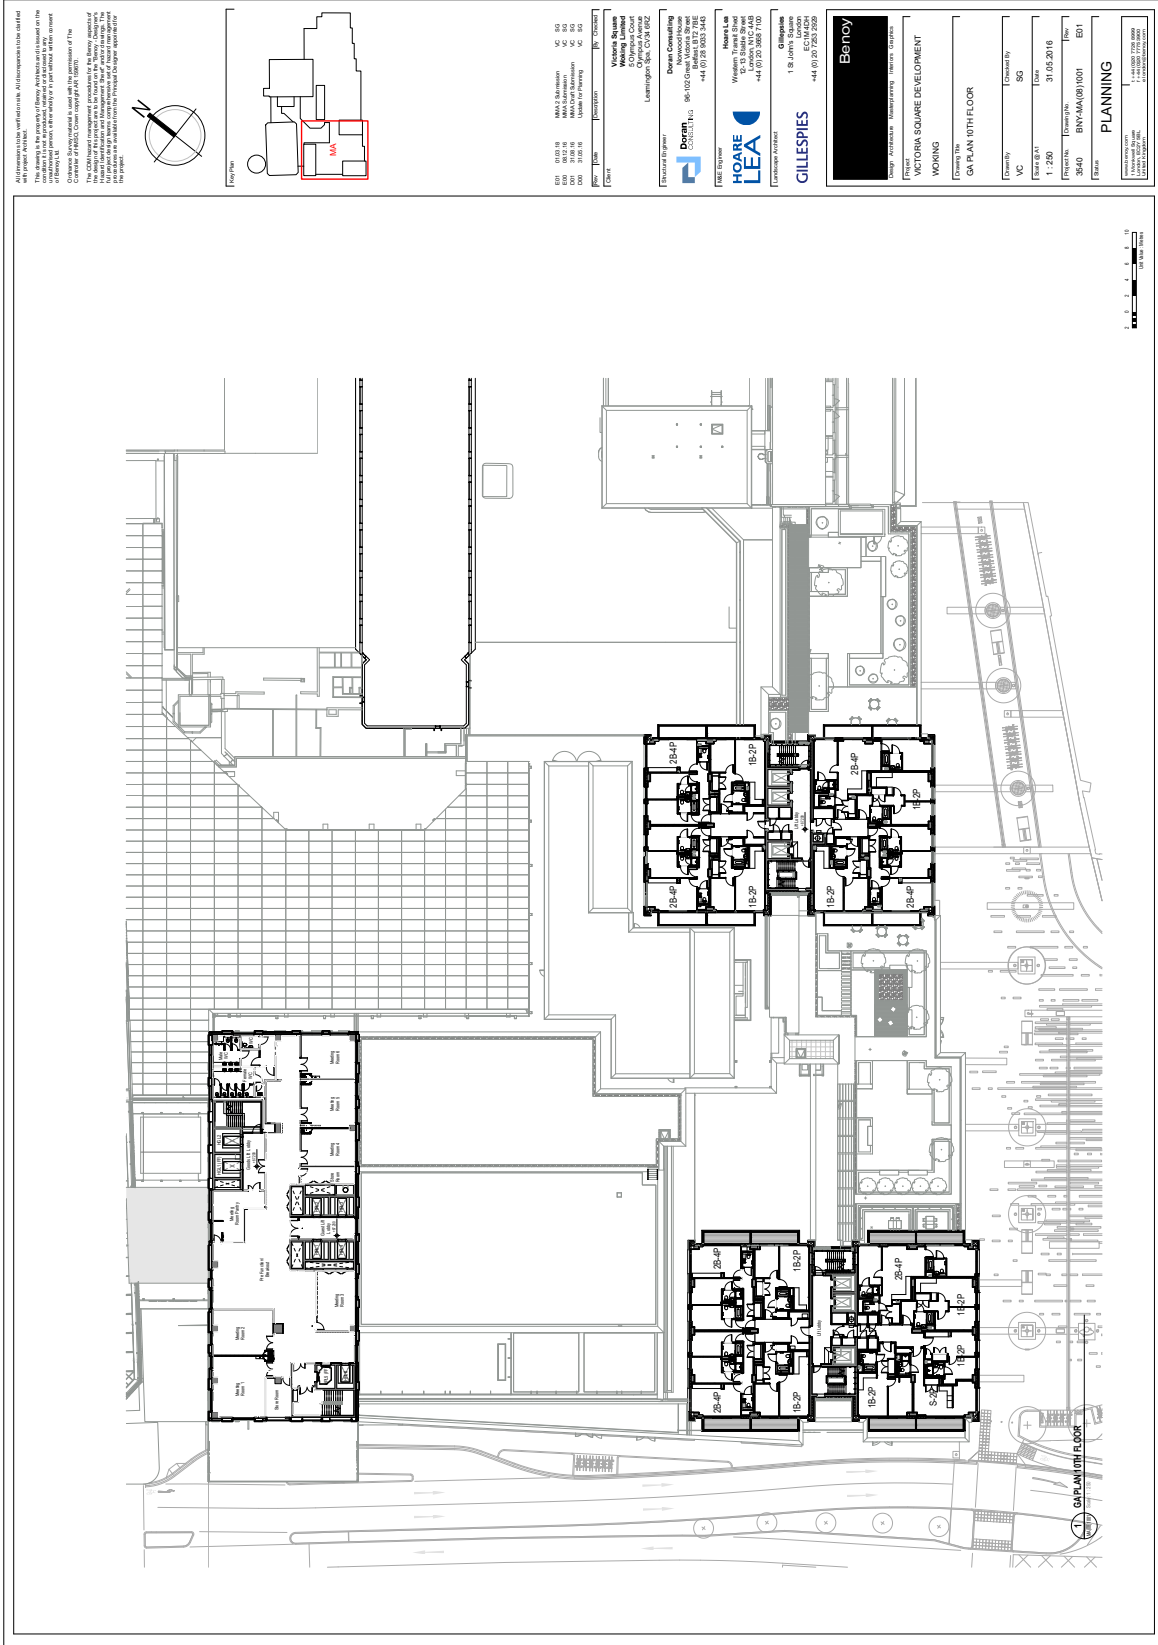

Benroy Pty Ltd, 100 Victoria Square, Melbourne, VIC 3000
 The drawings are prepared by Benroy Pty Ltd and are to be used for the purposes of the project only. They are not to be used for any other purpose without the written consent of Benroy Pty Ltd.
 The drawings are prepared by Benroy Pty Ltd and are to be used for the purposes of the project only. They are not to be used for any other purpose without the written consent of Benroy Pty Ltd.

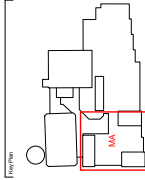

Benroy Pty Ltd
 100 Victoria Square
 Melbourne, VIC 3000
 Australia
 Tel: +61 (0)3 9593 3445
 Fax: +61 (0)3 9593 3446
 Email: info@benroy.com.au
 Website: www.benroy.com.au

Down Consulting
 96-102 Green Victoria Street
 Melbourne, VIC 3000
 Australia
 Tel: +61 (0)3 9593 3445
 Fax: +61 (0)3 9593 3446
 Email: info@downconsulting.com.au
 Website: www.downconsulting.com.au


HOARE LEA
 100 Victoria Square
 Melbourne, VIC 3000
 Australia
 Tel: +61 (0)3 9593 3445
 Fax: +61 (0)3 9593 3446
 Email: info@hoarelea.com.au
 Website: www.hoarelea.com.au

GILLESPIES
 180 Collins Street
 Melbourne, VIC 3000
 Australia
 Tel: +61 (0)3 9593 3445
 Fax: +61 (0)3 9593 3446
 Email: info@gillespies.com.au
 Website: www.gillespies.com.au

Benroy
 100 Victoria Square
 Melbourne, VIC 3000
 Australia
 Tel: +61 (0)3 9593 3445
 Fax: +61 (0)3 9593 3446
 Email: info@benroy.com.au
 Website: www.benroy.com.au

Project Name	VICTORIA SQUARE DEVELOPMENT
Client	HOARE LEA
Drawn By	GA PLAN 10TH FLOOR
Checked By	
Scale	1:1000
Date	31.05.2016
Project No.	BNY-001001
Drawn No.	001
Project Title	PLANNING
Author	
Checker	
Approver	
Issue No.	
Issue Date	
Issue Description	

PROPOSED_FLOOR_PLANS_-_11TH_FLOOR-534766

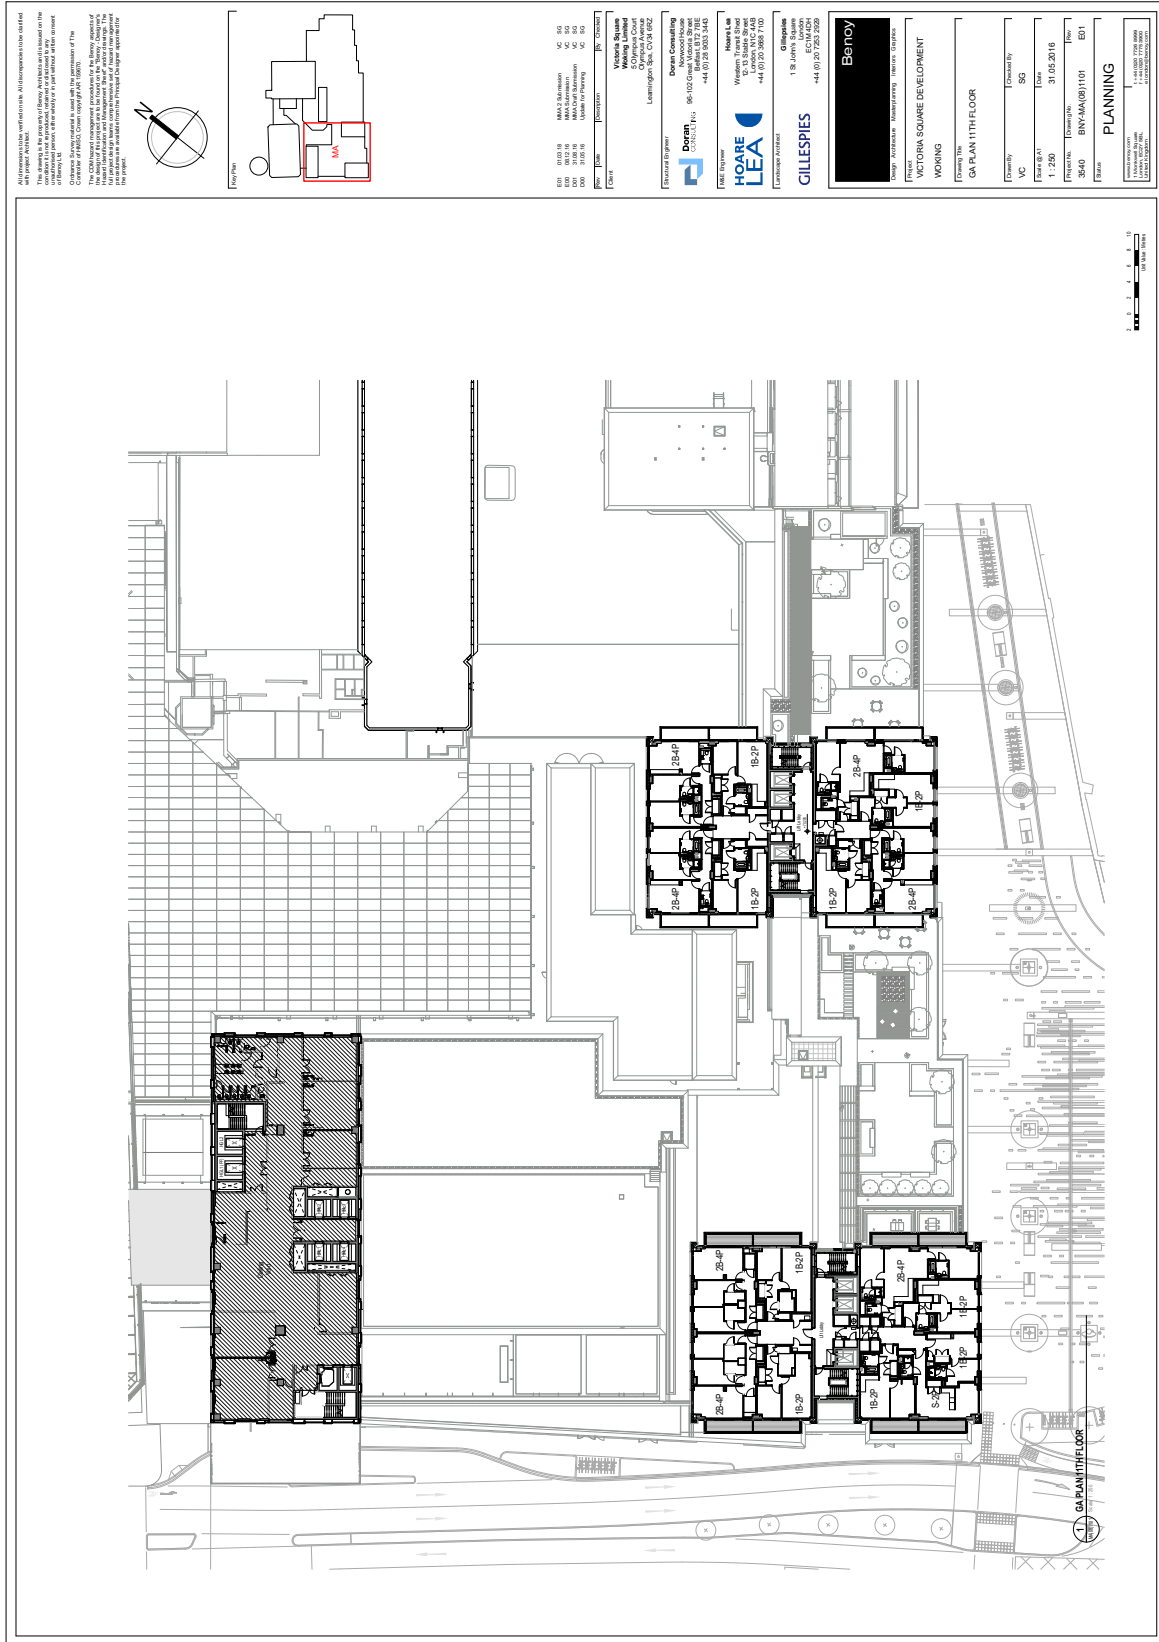

Benoy
 11th Floor
 100 Victoria Square
 Woking, Surrey GU24 0JF
 Tel: +44 (0)1483 500000
 Fax: +44 (0)1483 500001
 www.benoy.com

Benoy
 11th Floor
 100 Victoria Square
 Woking, Surrey GU24 0JF
 Tel: +44 (0)1483 500000
 Fax: +44 (0)1483 500001
 www.benoy.com

PROPOSED_FLOOR_PLANS_-_12TH_FLOOR-534757

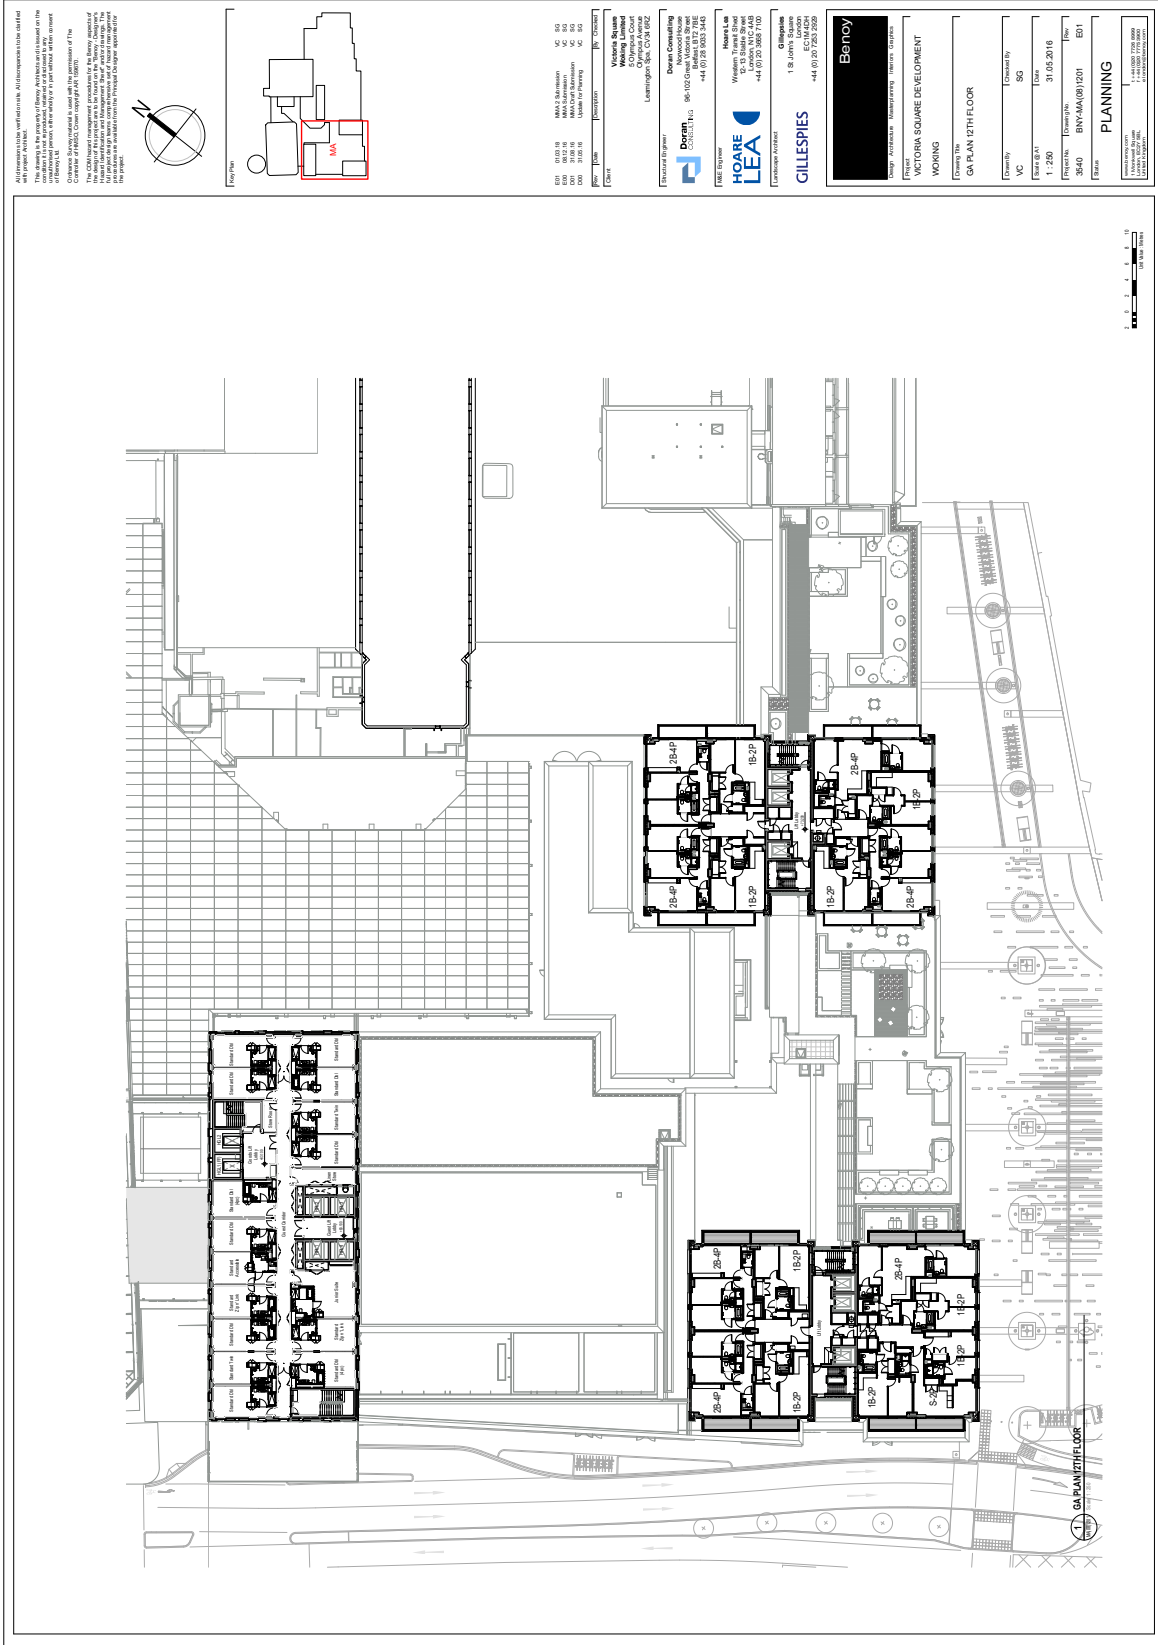

THESE PLANS HAVE BEEN PREPARED BY THE ARCHITECT AND ENGINEER IN ACCORDANCE WITH THE PROFESSIONAL STANDARDS OF THE ARCHITECTS ACT 1997 AND THE PROFESSIONAL STANDARDS OF THE ENGINEERS ACT 1996. THE ARCHITECT AND ENGINEER HAS NOT CONDUCTED ANY VISUAL INSPECTION OF THE SITE AND HAS NOT BEEN ADVISED OF ANY ADVERSE FEATURES OF THE SITE. THE ARCHITECT AND ENGINEER HAS NOT CONDUCTED ANY VISUAL INSPECTION OF THE SITE AND HAS NOT BEEN ADVISED OF ANY ADVERSE FEATURES OF THE SITE.

THESE PLANS HAVE BEEN PREPARED BY THE ARCHITECT AND ENGINEER IN ACCORDANCE WITH THE PROFESSIONAL STANDARDS OF THE ARCHITECTS ACT 1997 AND THE PROFESSIONAL STANDARDS OF THE ENGINEERS ACT 1996. THE ARCHITECT AND ENGINEER HAS NOT CONDUCTED ANY VISUAL INSPECTION OF THE SITE AND HAS NOT BEEN ADVISED OF ANY ADVERSE FEATURES OF THE SITE.

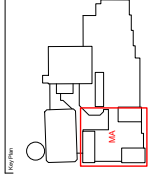

Benoy
 1001 10th Street, Suite 1000
 Los Angeles, CA 90015
 Tel: +1 213 201 2100
 Fax: +1 213 201 2101
 www.benoy.com


Down Consulting
 96-102 Green Avenue, Suite 202
 Leamington Spa, CV32 4JQ
 Tel: +44 (0)1922 553 345
 Fax: +44 (0)1922 553 346

Hoare Lea
 Victoria Square
 100, Victoria Square
 London, W1R 0DQ
 Tel: +44 (0)20 7611 5500
 Fax: +44 (0)20 7611 5501


GILLESPIES
 18, Old Street
 London, EC1M 7HP
 Tel: +44 (0)20 7520 2900

Client	Benoy
Project Name	VICTORIA SQUARE DEVELOPMENT
Location	VICTORIA SQUARE DEVELOPMENT
Scale	AS SHOWN
Drawn	31.05.2016
Checked	BH-BAU/0201
Issue	021
Project Status	PLANNING
Project No.	1-10-100-000-000
Revision No.	1-10-100-000-000


PROPOSED_FLOOR_PLANS_-_13TH_FLOOR-534763

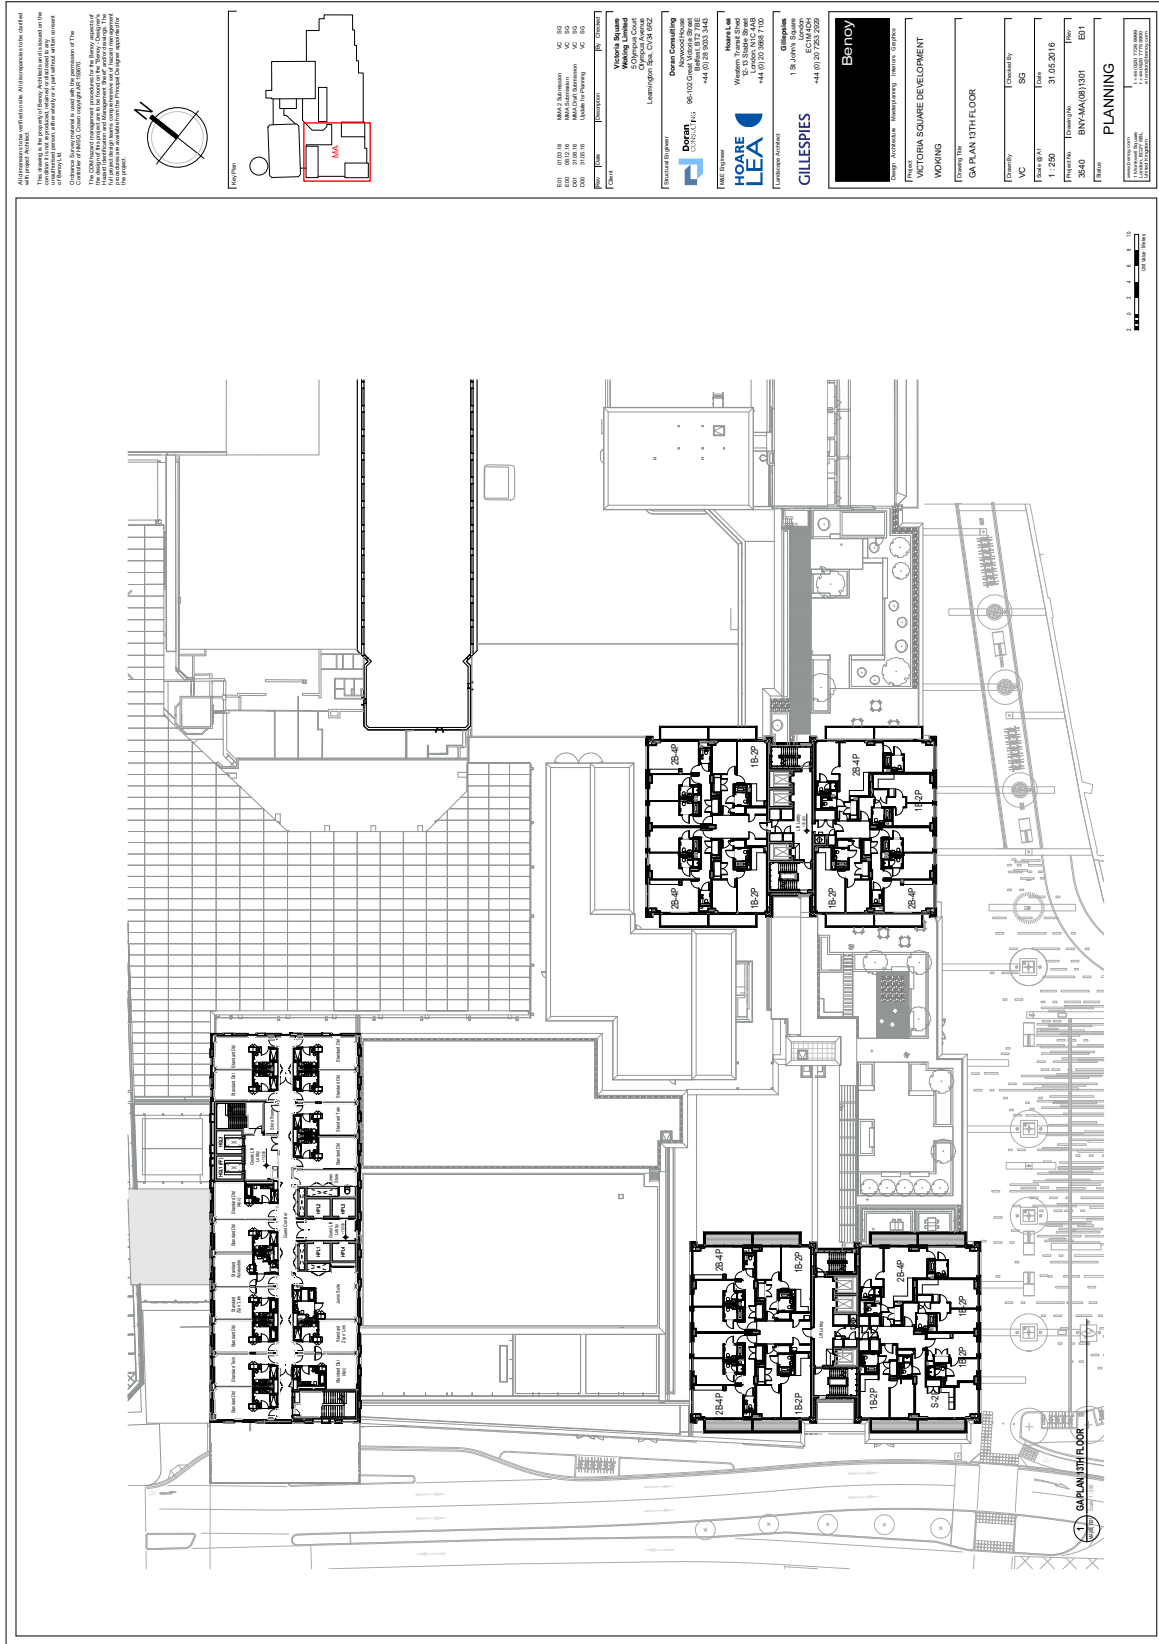


PROPOSED_FLOOR_PLANS_-_15TH_FLOOR-534764

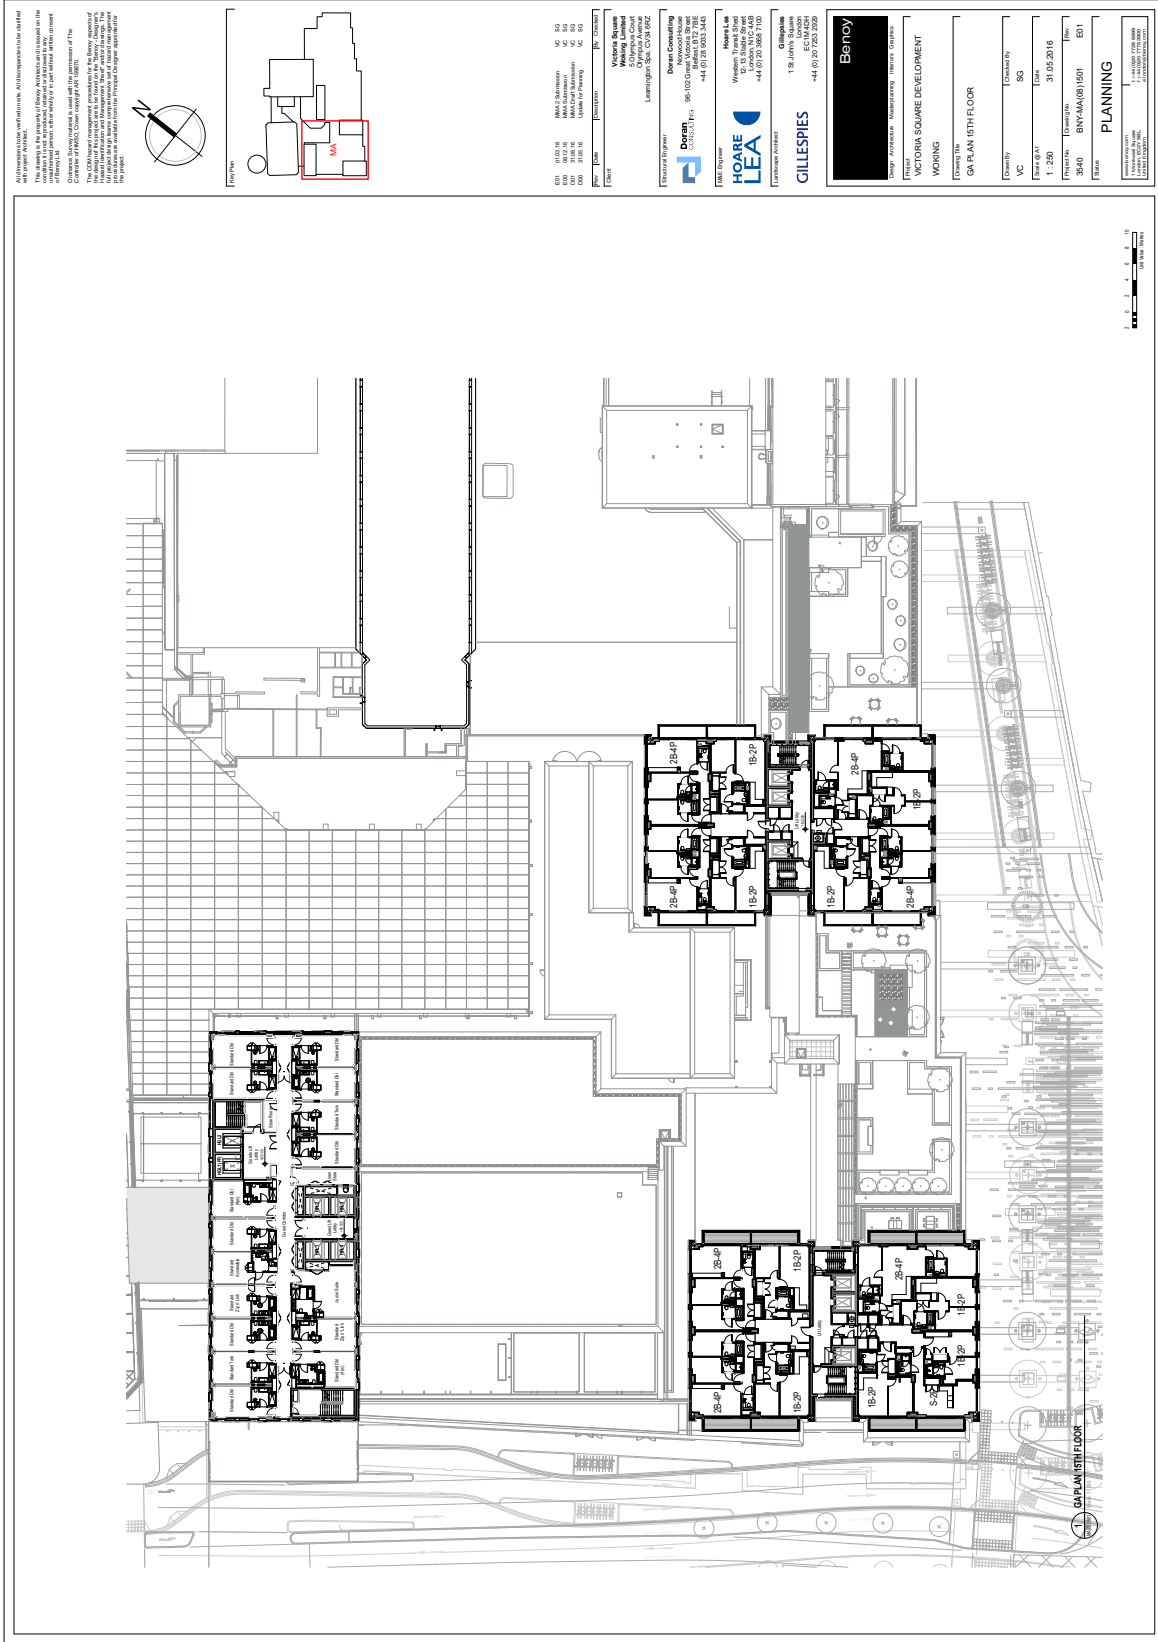

PROPOSED_FLOOR_PLANS_-_16TH_FLOOR-534755

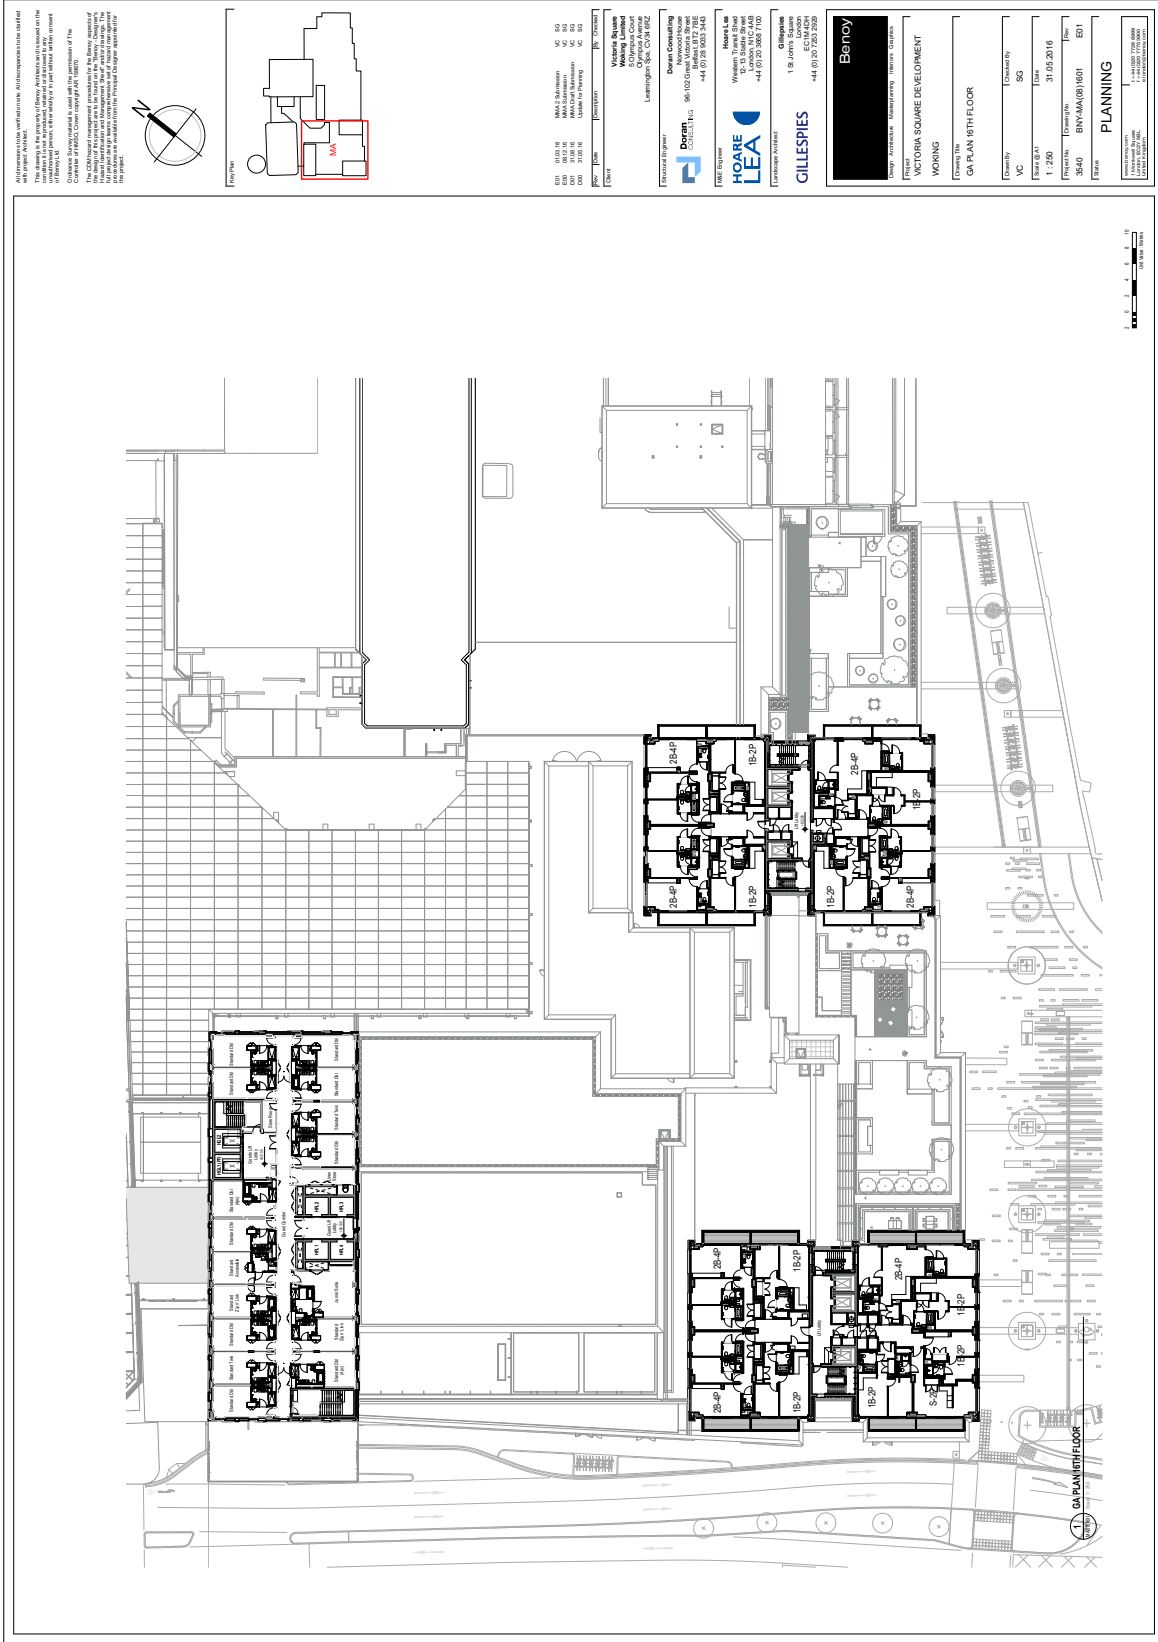

PROPOSED FLOOR PLANS FOR THE 16TH FLOOR OF THE VICTORIA SQUARE DEVELOPMENT, 18 JOHNSON ROAD, MELBOURNE, VIC 3000. THE PLANS ARE TO BE APPROVED BY THE CITY OF MELBOURNE AND THE STATE OF VICTORIA. 

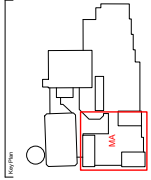

Benoy
 18 JOHNSON ROAD
 MELBOURNE VIC 3000
 TEL: +61 (0)3 9593 3440
 WWW.BENOY.COM.AU


Down Consulting
 96-102 Grieve Street
 Melbourne VIC 3000
 TEL: +61 (0)3 9593 3440

HOARE LEA
 18 JOHNSON ROAD
 MELBOURNE VIC 3000
 TEL: +61 (0)3 9593 3440


GILLESPIES
 18 JOHNSON ROAD
 MELBOURNE VIC 3000
 TEL: +61 (0)3 9593 3440

Project Name	VICTORIA SQUARE DEVELOPMENT
Client	BENVOY
Location	18 JOHNSON ROAD, MELBOURNE VIC 3000
Scale	1:250
Date	31.05.2016
Drawn By	BDI
Checked By	BDI
Project No.	18-0000
Revision	1
Discipline	PLANNING


PROPOSED_FLOOR_PLANS_-_17TH_FLOOR-534767

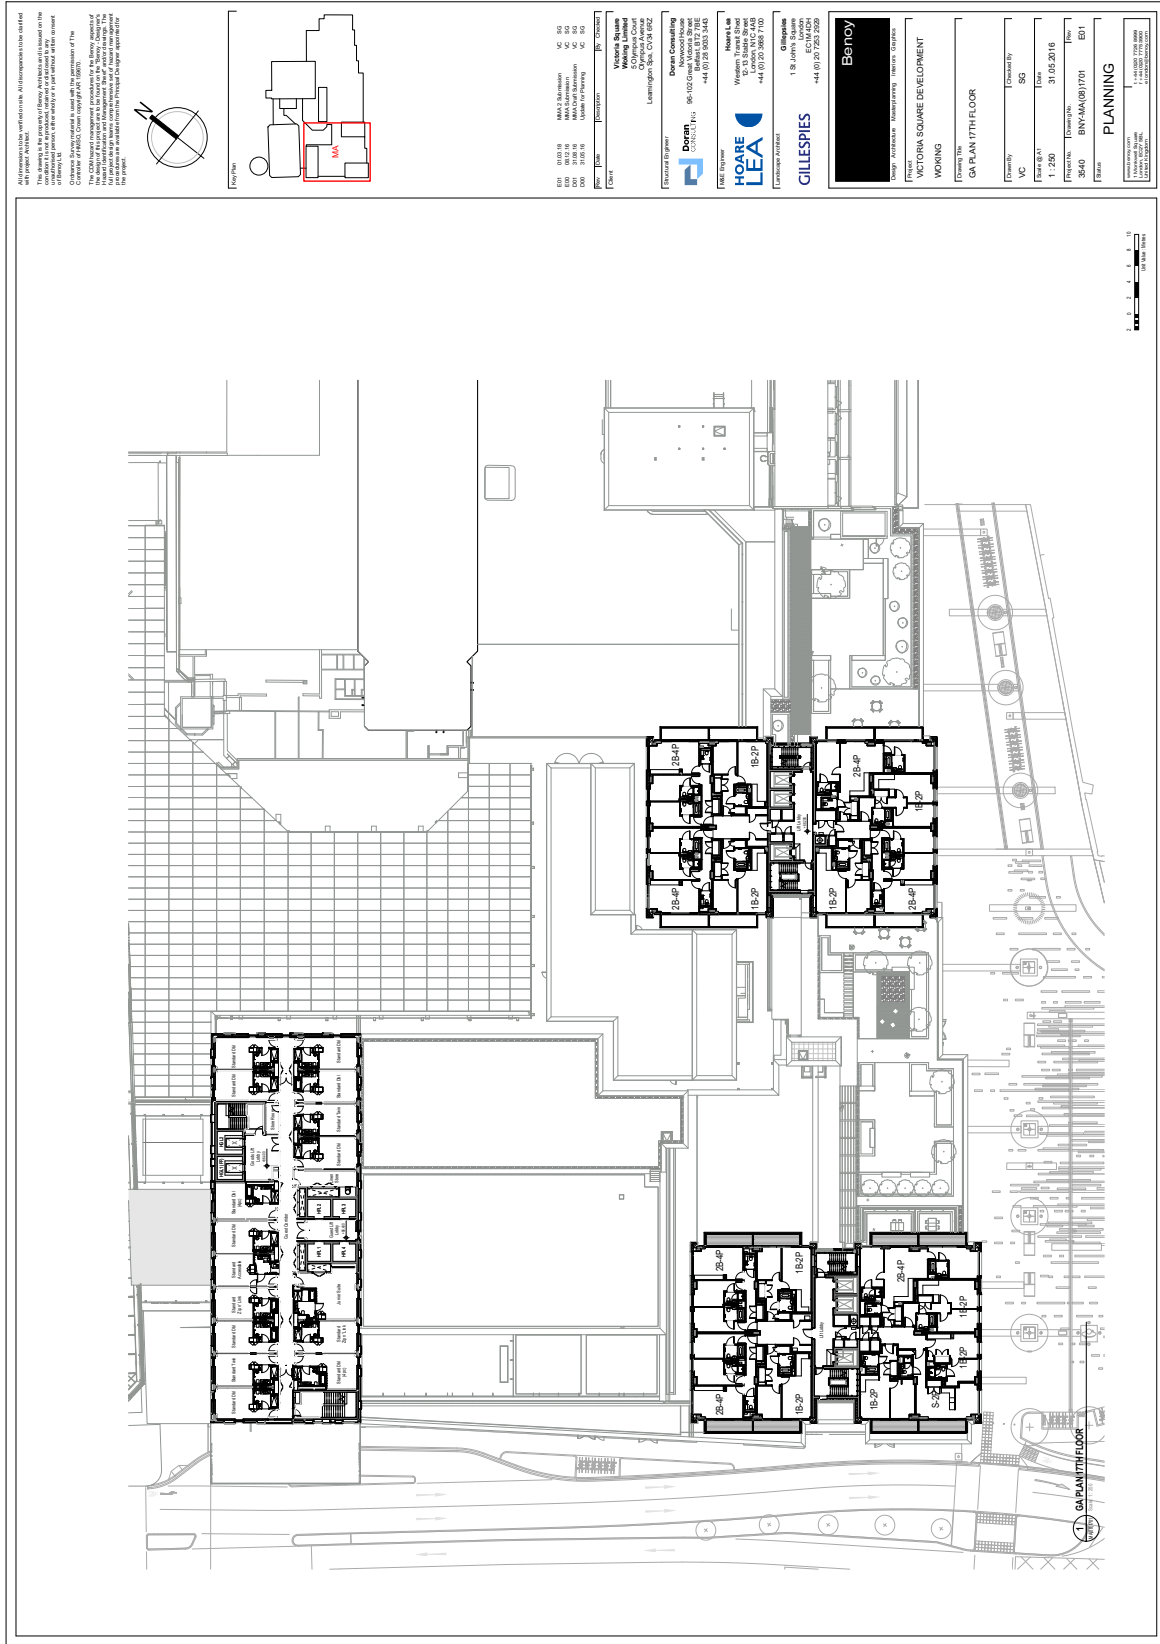

PROPOSED_FLOOR_PLANS_-_18TH_FLOOR-534784

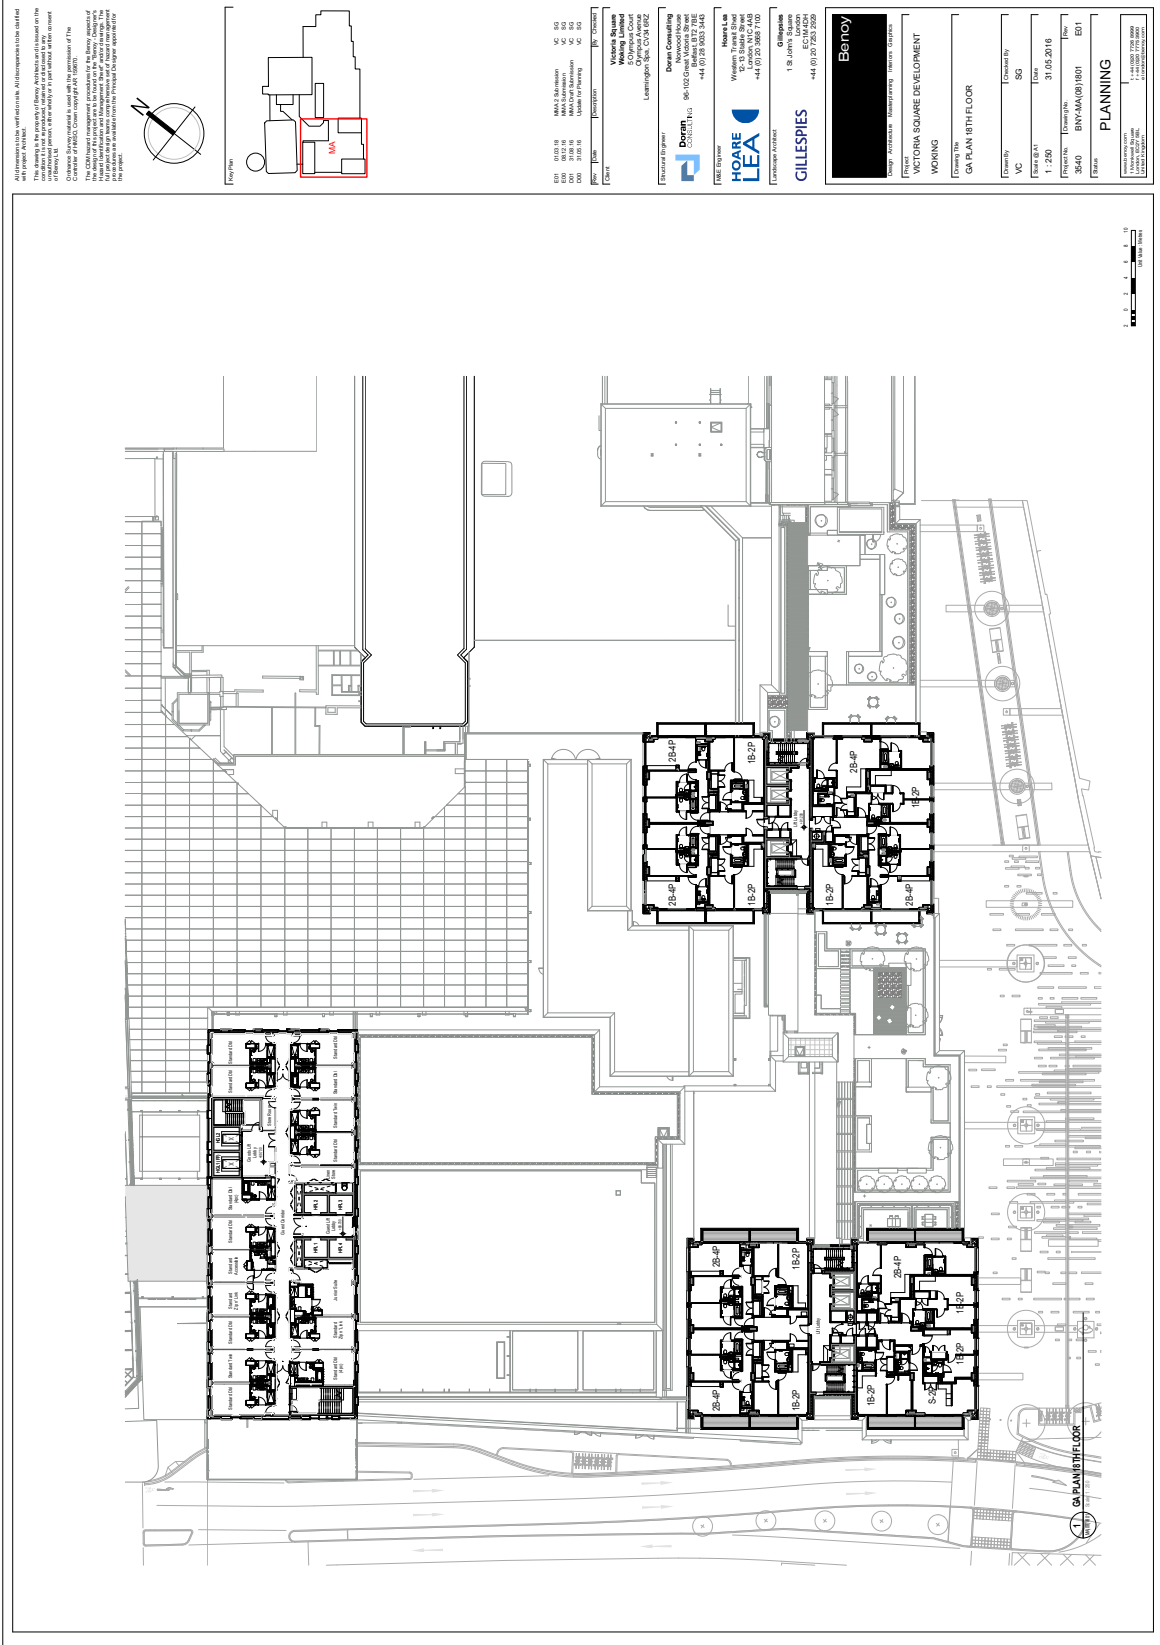

Benroy Pty Ltd is the registered proprietor of the land shown in this plan. The plan is prepared by the registered surveyor Benroy Pty Ltd and is subject to the provisions of the Land Use Act 1995. The plan is subject to the provisions of the Land Use Act 1995.

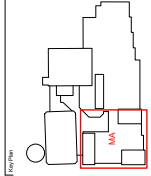

Benroy Pty Ltd
 180 St Georges Road
 Melbourne VIC 3000
 Ph: +61 (0)3 9493 3443
 Fax: +61 (0)3 9493 3443
 Email: info@benroy.com.au
 Website: www.benroy.com.au

Down Consulting
 96-102 Grand Victoria Street
 Melbourne VIC 3000
 Ph: +61 (0)3 9551 3443
 Fax: +61 (0)3 9551 3443
 Email: info@down.com.au
 Website: www.down.com.au

Hoare Lea
 180 St Georges Road
 Melbourne VIC 3000
 Ph: +61 (0)3 9493 3443
 Fax: +61 (0)3 9493 3443
 Email: info@hoarelea.com.au
 Website: www.hoarelea.com.au

GILLESPIES
 180 St Georges Road
 Melbourne VIC 3000
 Ph: +61 (0)3 9493 3443
 Fax: +61 (0)3 9493 3443
 Email: info@gillespies.com.au
 Website: www.gillespies.com.au

Benroy
 180 St Georges Road
 Melbourne VIC 3000
 Ph: +61 (0)3 9493 3443
 Fax: +61 (0)3 9493 3443
 Email: info@benroy.com.au
 Website: www.benroy.com.au

Country	VC
City	Melbourne
State	VIC
Date	31.05.2016
Project	BNY-MAN-1801
Drawn	BDI
Checked	
Scale	1:200
Project Name	Victoria Square Development
Project Address	180 St Georges Road, Melbourne VIC 3000
Project Client	Benroy Pty Ltd
Project Manager	Benroy Pty Ltd
Project Architect	Benroy Pty Ltd
Project Engineer	Benroy Pty Ltd
Project Surveyor	Benroy Pty Ltd
Project Planner	Benroy Pty Ltd
Project Designer	Benroy Pty Ltd
Project Drafter	Benroy Pty Ltd
Project Checker	Benroy Pty Ltd
Project Approver	Benroy Pty Ltd