
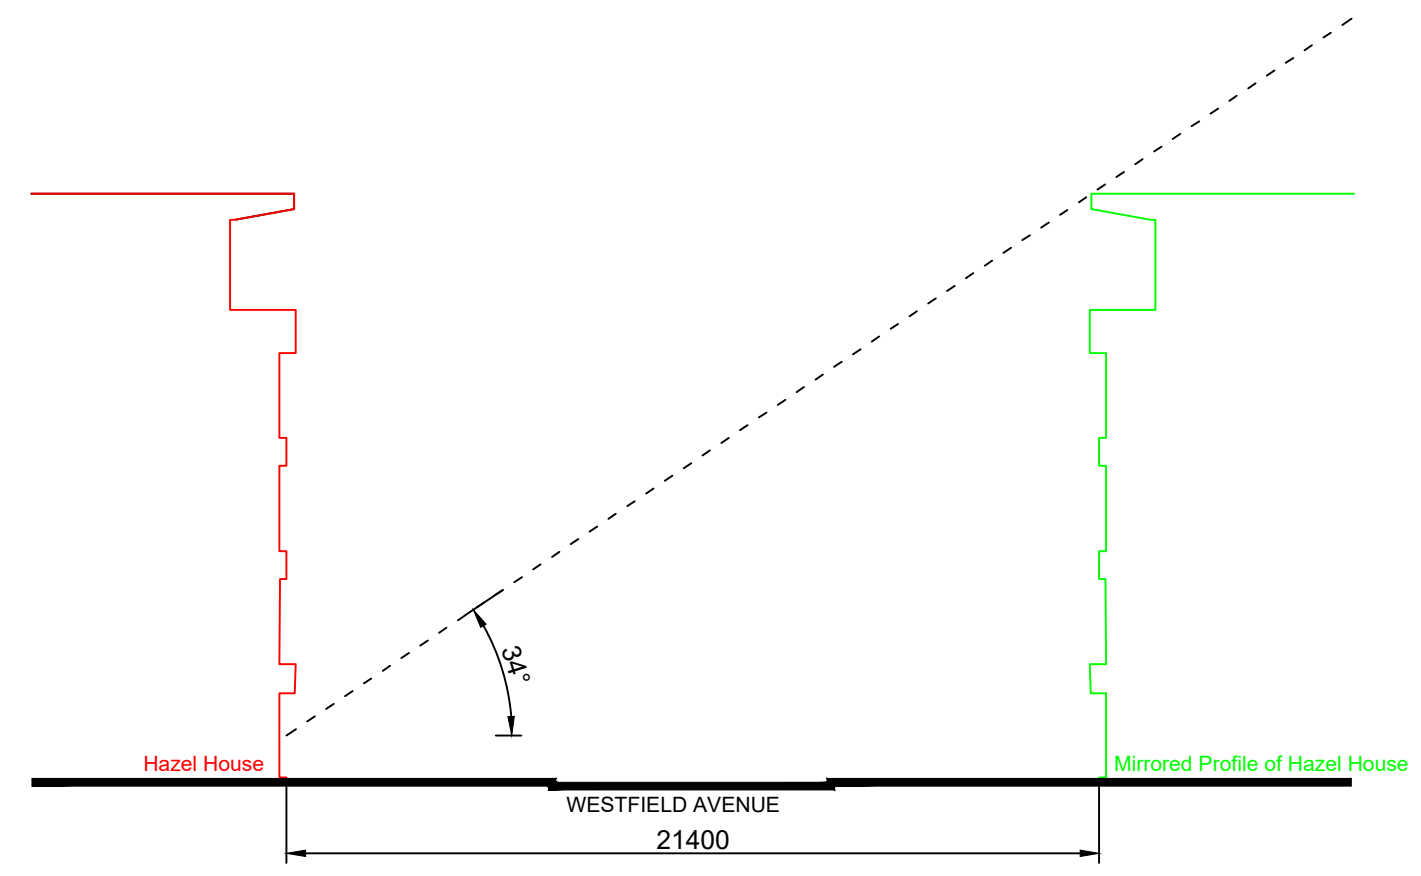


APPENDIX E – Section AA, Appropriate Development Angles

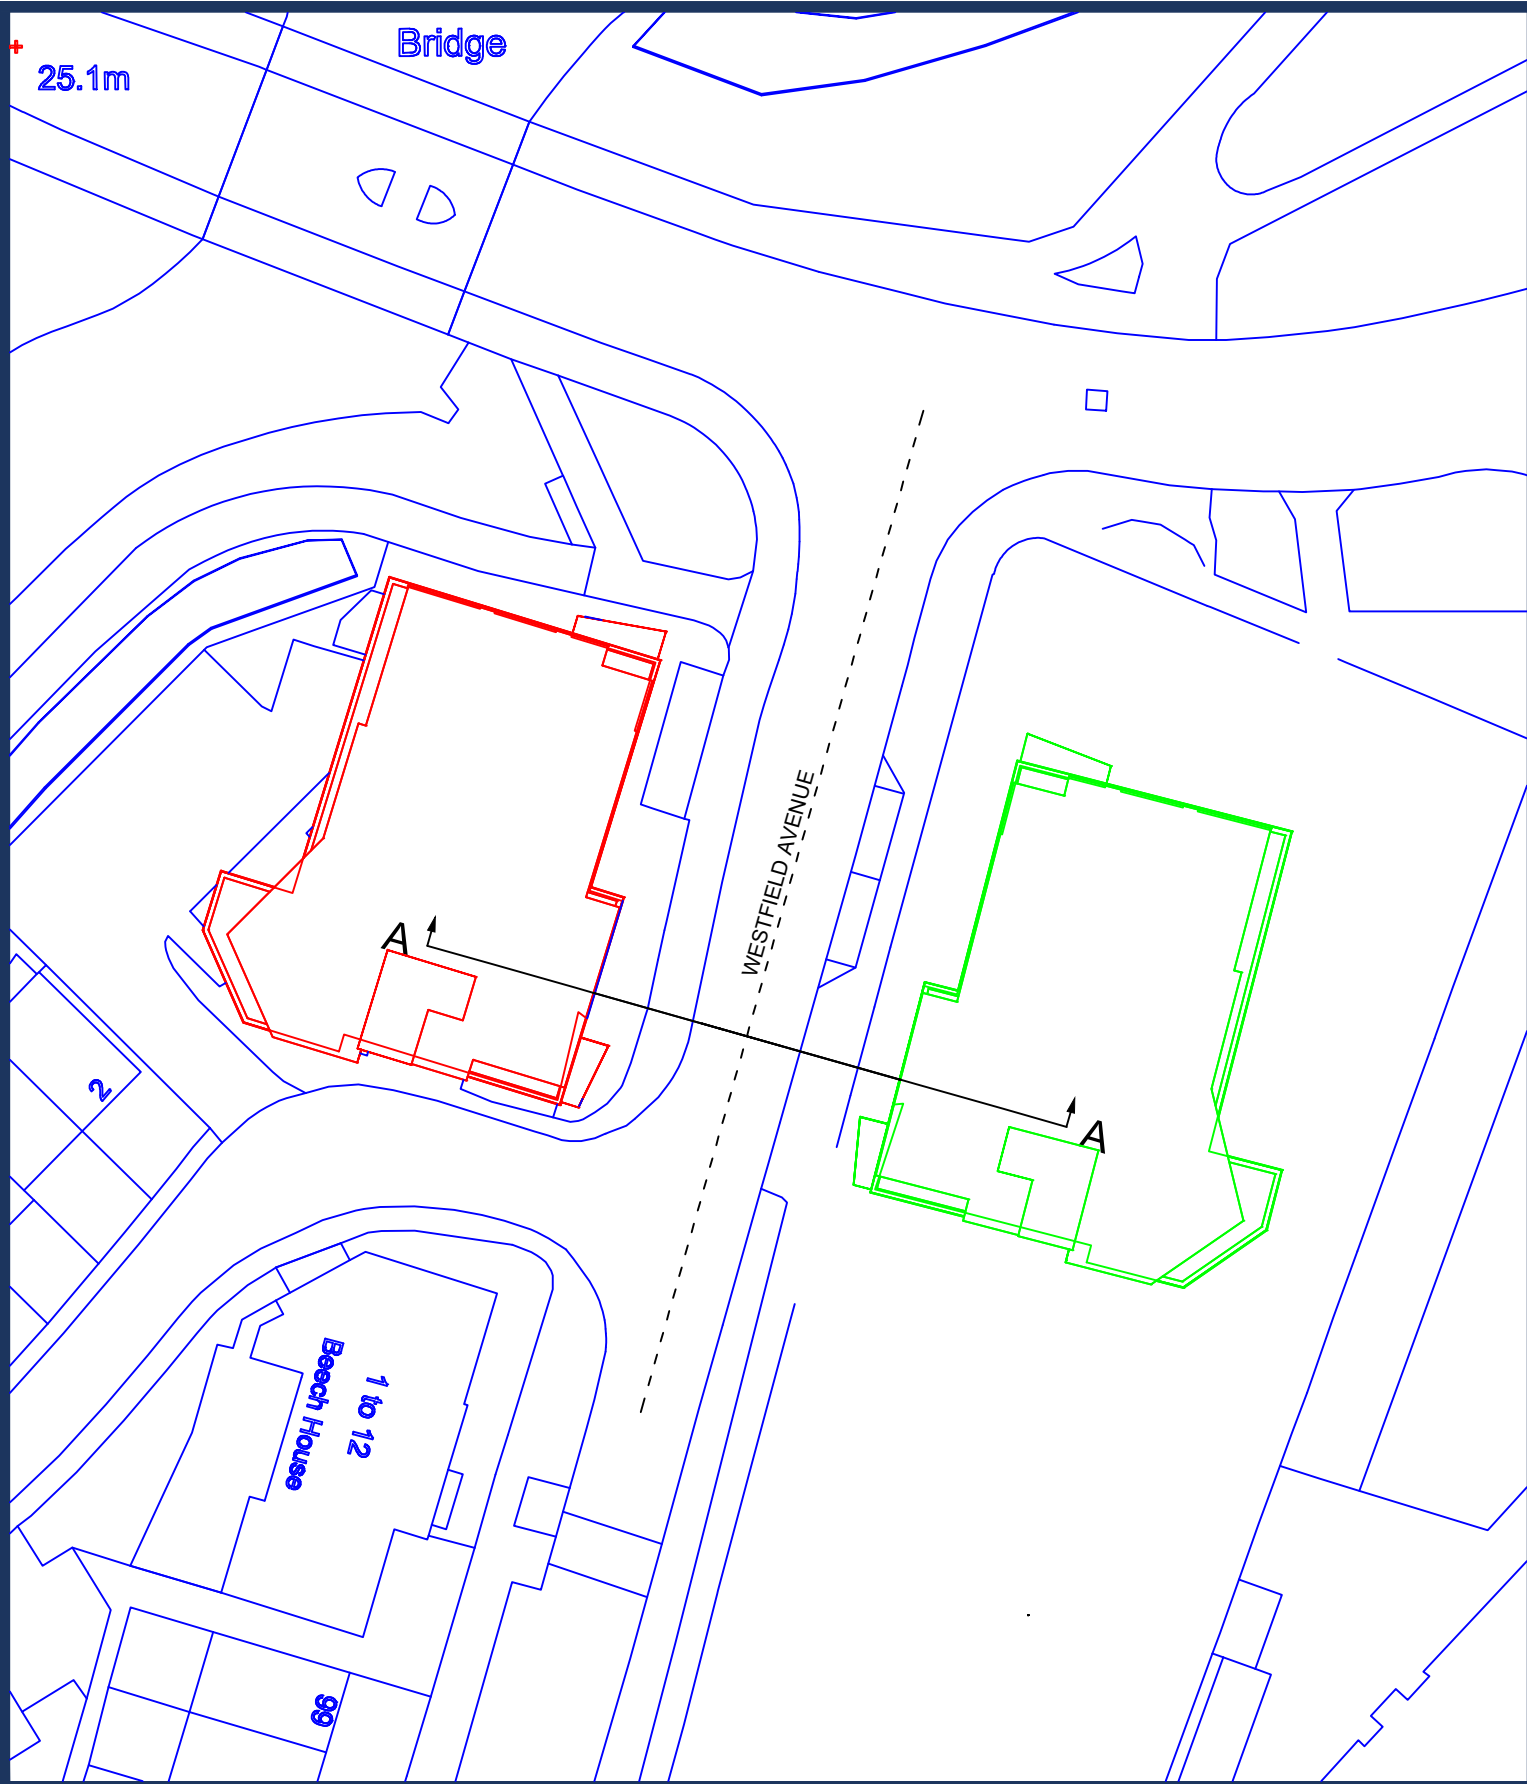

Sources: Woods Hardwick
Site Survey
Drawings - 0189-7-8598-870B, 0189-7-851C-854C

Accucities Ltd
3D CAD Model of Site & Surroundings
001718_Woking Football Club_HD_MASTER.dwg

Woking Planning Portal - Planning Application Drawings
PLAN/2013/0659 - Hazel House, Beech House, 54-66 Westfield Ave
PLAN/2019/0463 - Ivylea
PLAN/2006/0558 - Cotswolds

Leach Rhodes Walker Architects
Proposed Scheme Model (received 01/03/21)
Site 1&2 Sektchup.skp

Key:

Project: Woking Football Club
Woking
Surrey

Title: Section AA
Showing Profile of Hazel House Mirrored onto Site

Scheme Confirmed: -

Date: -

Drawn By: SDJ

Scale: 1:500/1:200

Date: Mar 21

Dwg No: P2654/07

Rel: 01

