




SECTION A

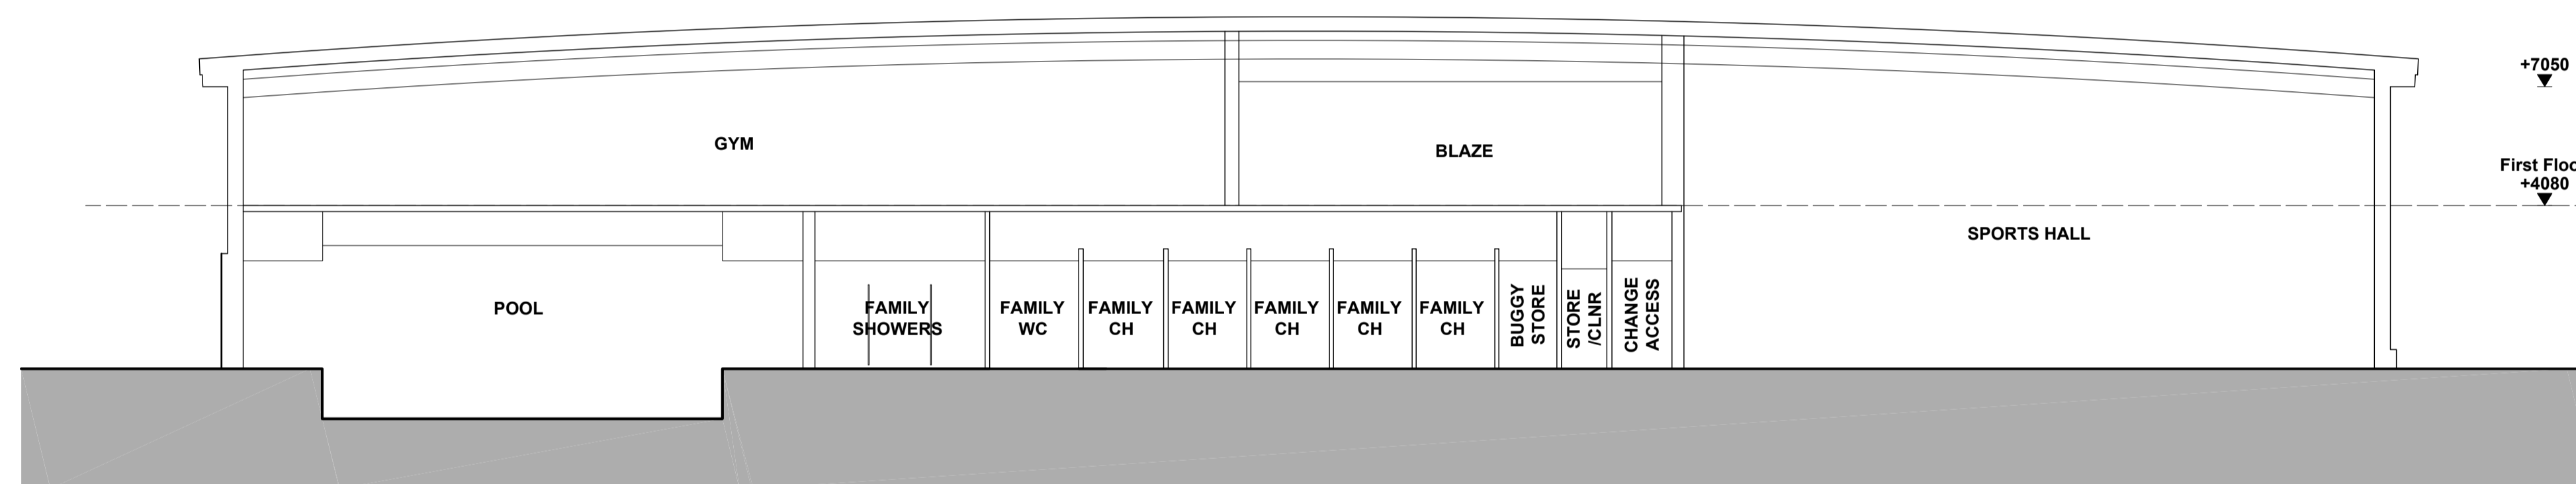

SECTION B

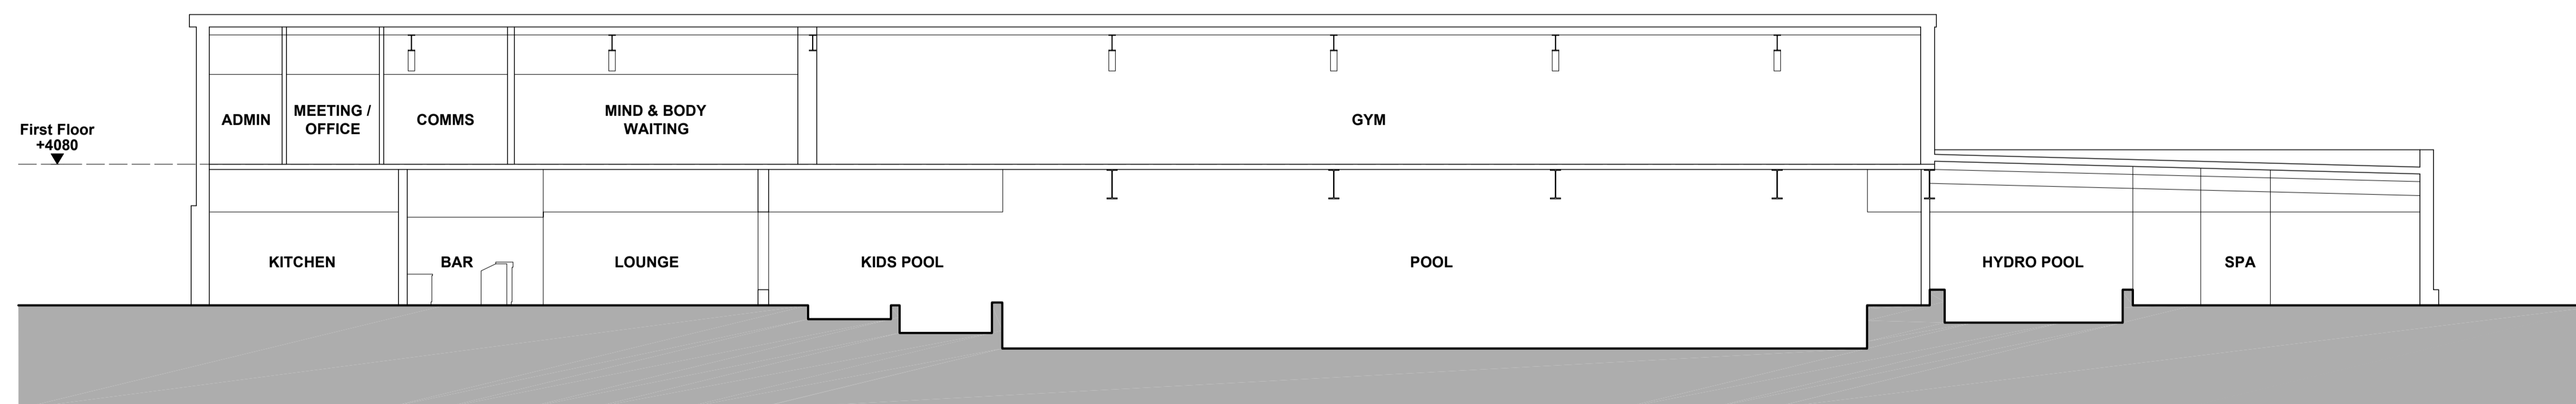

SECTION C

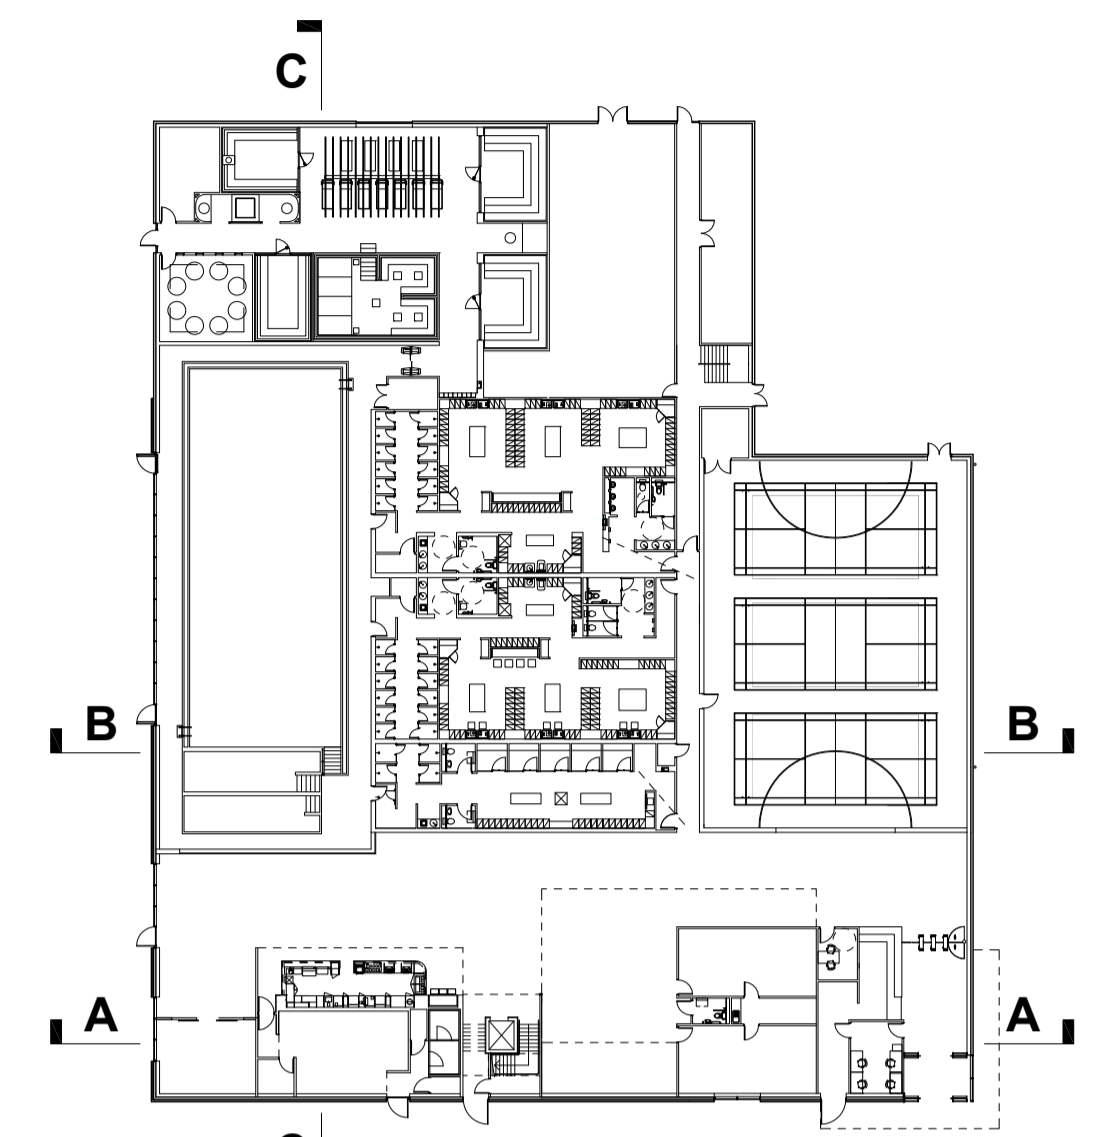

KEY PLAN - 1:500

ISSUE: P0 BY: ARB CHECKED: CM DATE: 09/08/2019
 Initial issue

PLANNING

PLOT DATE:

David Lloyd
 CLUBS

CLIENT:

WOKING
 EGLEY ROAD

PROJECT:

PROPOSED
 GA SECTIONS

DRAWING: SCALE: DATE:
 DRAWN BY: ARB 1:125 @ A1 AUG 2019

Hadfield Cawkwell Davidson

Broomgrove Lodge, 13 Broomgrove Rd, Sheffield, S10 2LZ T 0114 266 8181 www.hcd.co.uk

Architecture | Engineering | Interior Design | Masterplanning | Urban Design

JOB NO: 2017-254 | DRAWING NO: A-PL-06-010 | REV: P0

S:\Architecture\2017-254\Drawings\DR - Plotsheets\PLANNING\Woking_A-PL-06-010_Proposed GA Sections.dwg | 04/02