


**ELEVATION 1**

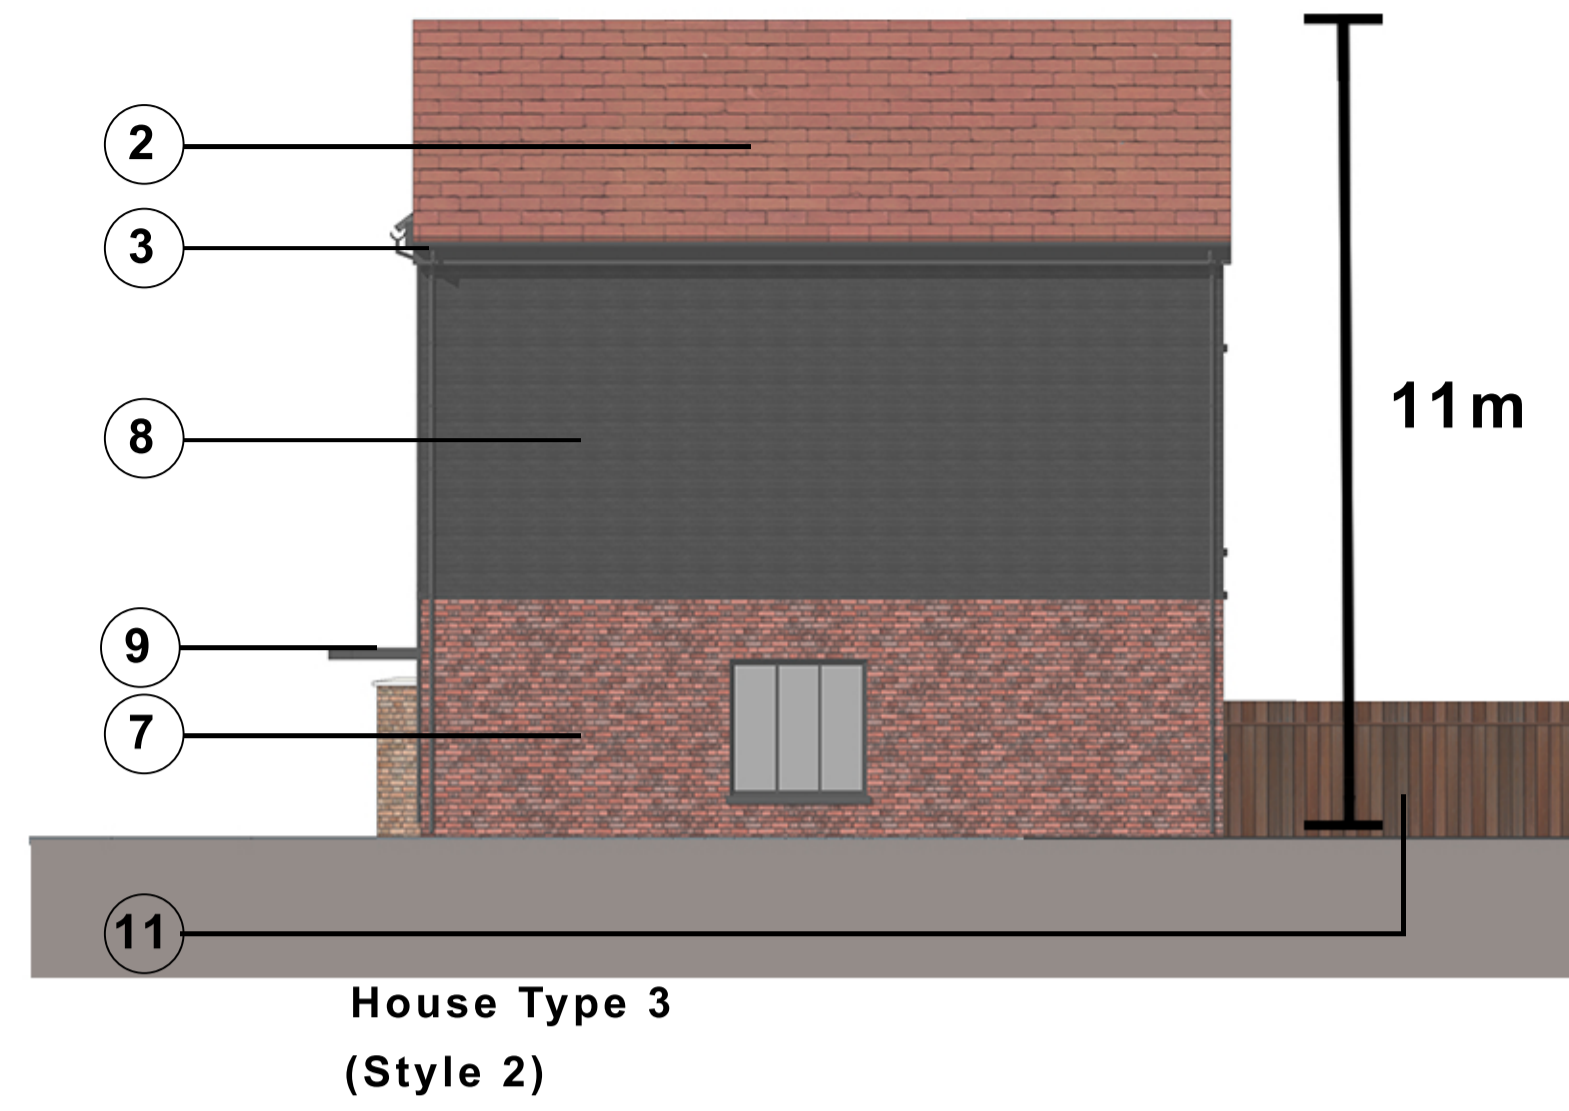


**ELEVATION 2**

**MATERIALS**

- 1. TILED ROOF (TYPE 1)
- 2. TILED ROOF (TYPE 2)
- 3. UPVC DOWNPIPES AND GUTTERS AND SOFFITS
- 4. POWDER COATED ALUMINIUM WINDOW FRAMES
- 5. PRECAST CONCRETE SILL
- 6. BRICKWORK (TYPE 1)
- 7. BRICKWORK (TYPE2)
- 8. TIMBER EFFECT CLADDING
- 9. POWDER COATED CANOPY
- 10. POWDER COATED ALUMINIUM DOOR SETS
- 11. TIMBER BOUNDARY FENCING



**ELEVATION 3**

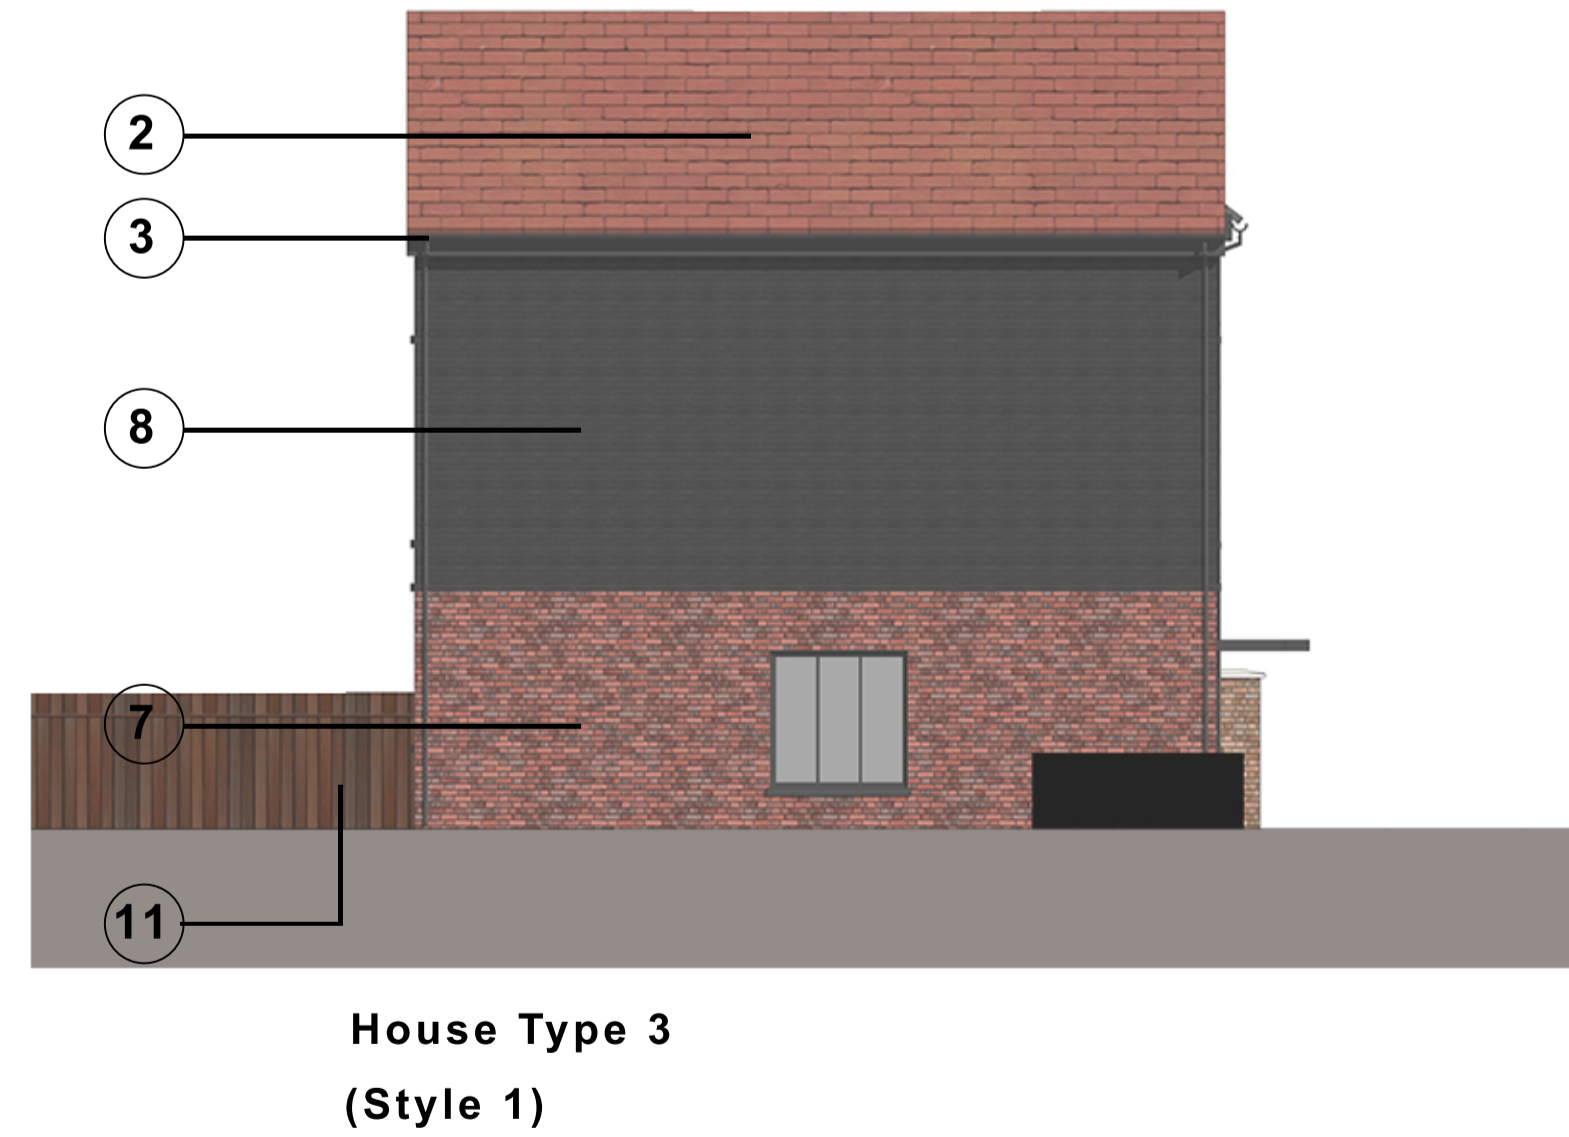

**ELEVATION 4**

