


NOTES
 Copyright and not to be reproduced without the consent of Holmes Miller.
 DO NOT SCALE: Use figured dimensions only.
 Holmes Miller accepts responsibility for this document only to the commissioning party and not to any other.
 Holmes Miller does not accept liability for accuracy or veracity of survey information provided by others and used in the preparation of this drawing. All vertical and horizontal dimensions and levels provided by Holmes Miller and based on the survey information provided by others must be checked and verified on site.


MASONRY CONSTRUCTION
 Refer to F30 specification (which includes SE input), together with SE drawings and specifications, for full details of wall ties, masonry supports, restraints and similar.

Materiality Key

- 1 Rainscreen Cladding
- 2 Framed Glazing
- 3 Curtain Walling
- 4 Precast Concrete
- 5 Architectural Grating
- 6 Translucent Polycarbonate
- 7 Turnstile Assembly
- 8 PPC Aluminum Cladding

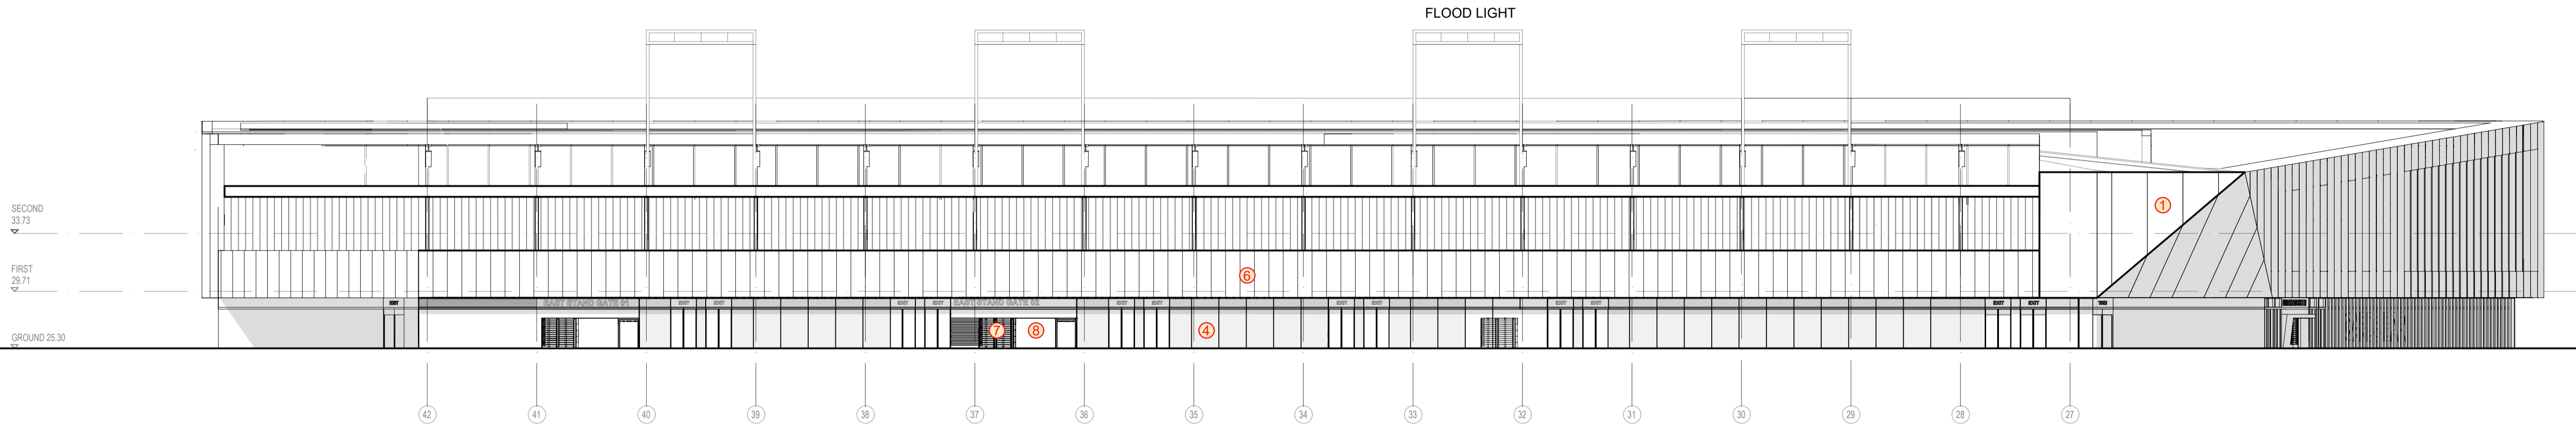

EAST ELEVATION

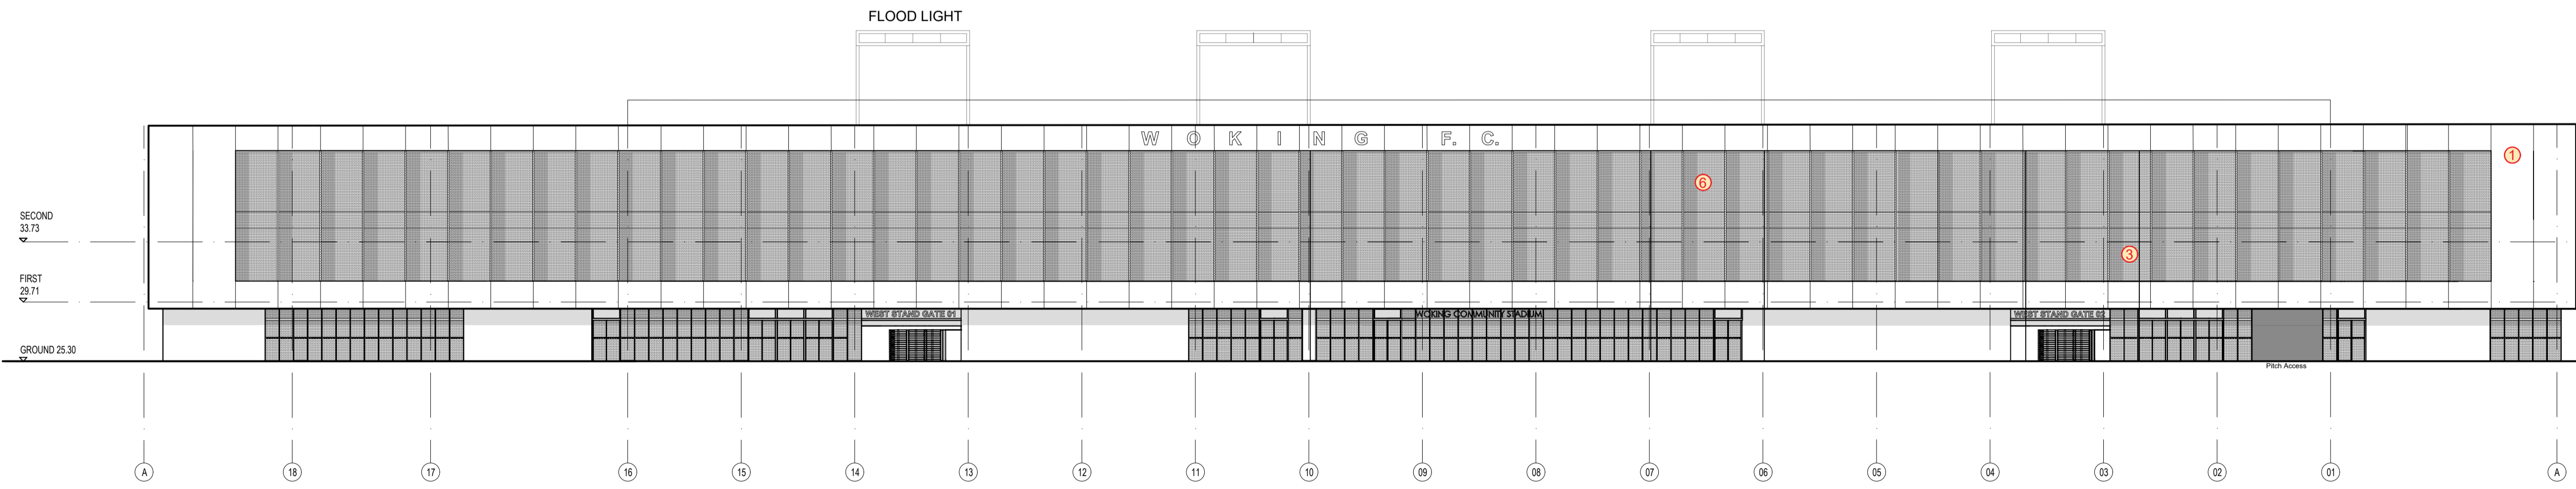


WEST ELEVATION

B SCALE BAR AMENDED	NS	IC	08.12.19
A FLOOD LIGHTS AMENDED	NS	PK	09.02.19
# FIRST ISSUE	NS	PK	25.08.19
REV	DESCRIPTION	DRAWN	APPROV



Architects

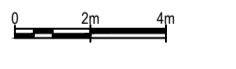

Holmes Miller
 89 Minerva Street
 Glasgow G3 8LE
 T 0141 204 2080
 F 0141 204 2082
 glasgow@holmesmiller.com

PROJECT
WOKING STADIUM
WOKING FOOTBALL CLUB

DRAWING
STADIUM ELEVATIONS
2 OF 2

SCALE @ A1
 1:200

CHECKED
 NUMBER
4279-AL-011 B