



**NOTES**  
 Copyright and not to be reproduced without the consent of Holmes Miller.  
 DO NOT SCALE: Use figured dimensions only.  
 Holmes Miller accepts responsibility for this document only to the commissioning party and not to any other.  
 Holmes Miller does not accept liability for accuracy or veracity of survey information provided by others and used in the preparation of this drawing. All vertical and horizontal dimensions and levels provided by Holmes Miller and based on the survey information provided by others must be checked and verified on site.  
**MASONRY CONSTRUCTION**  
 Refer to F30 specification (which includes SE input), together with SE drawings and specifications, for full details of wall ties, masonry supports, restraints and similar.

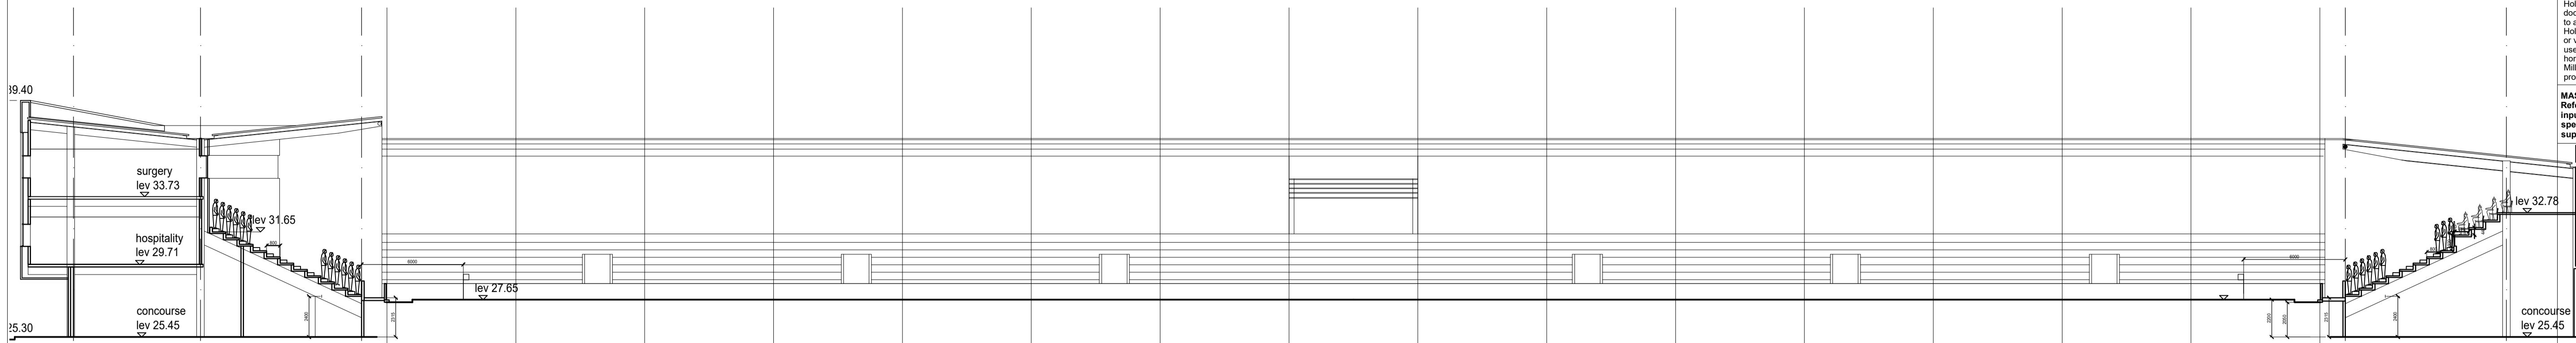


NORTH STAND GRID LINE 21

SOUTH STAND

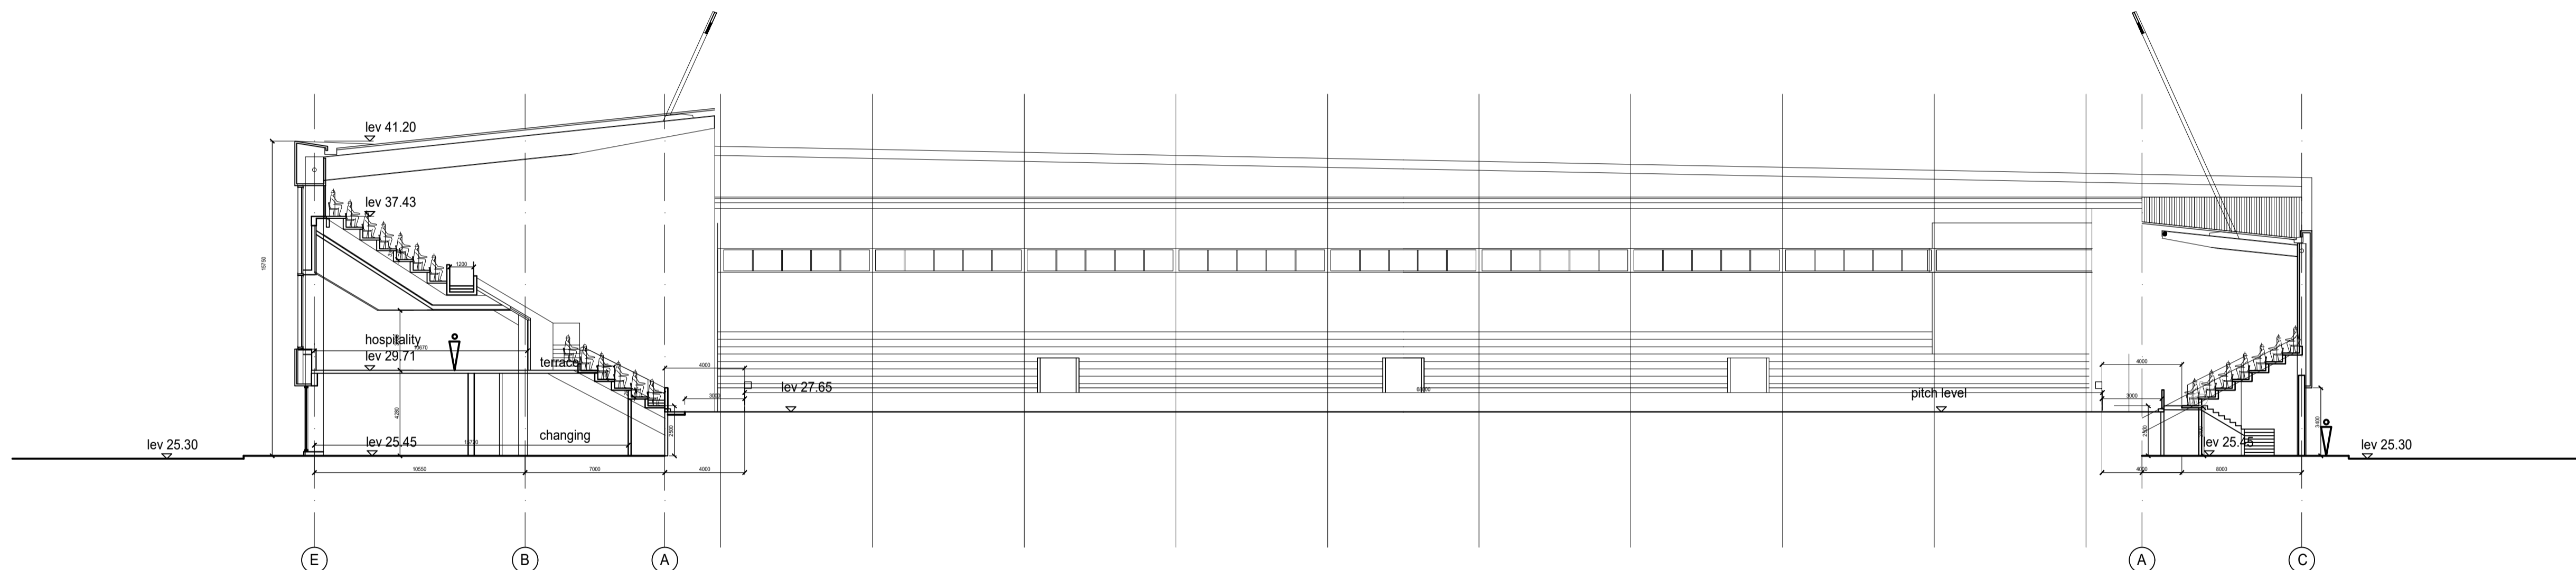

WEST STAND GRID LINE 9


EAST STAND

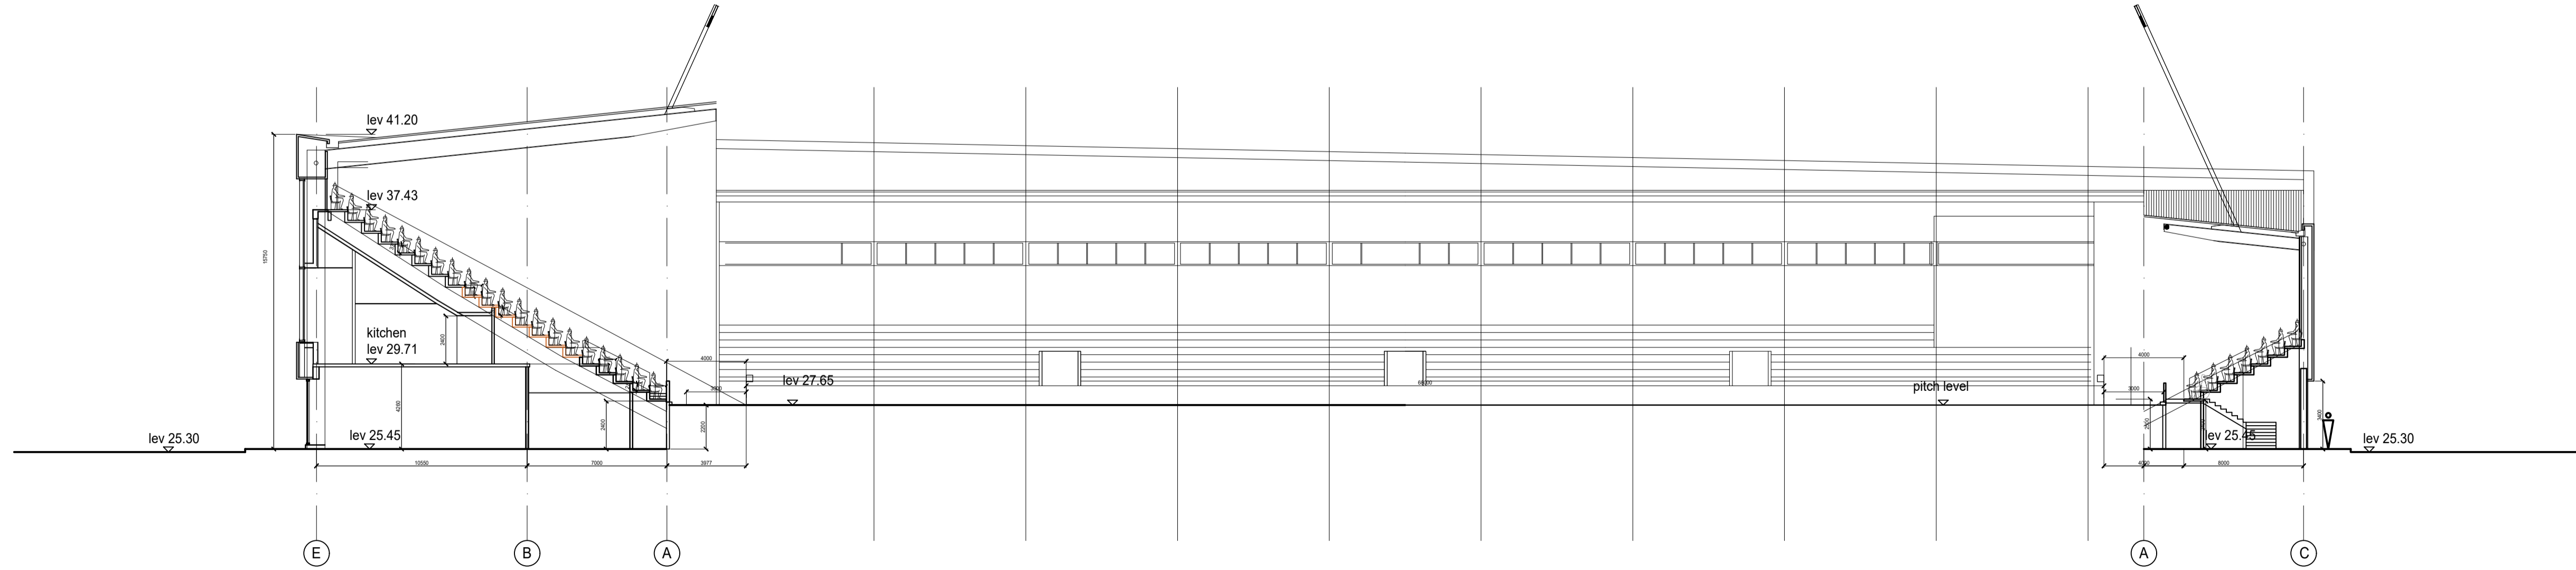

WEST STAND GRID LINE 4

EAST STAND

REV	DESCRIPTION	DRWN	APPR	DATE
1	FLOODLIGHT AMENDED	NS	RK	09/10/19
2	FIRST ISSUE	NS	RK	27/08/19

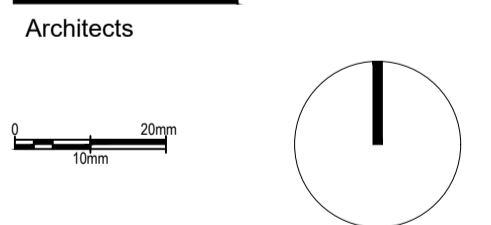

Holmes Miller  
 89 Minerva Street  
 Glasgow G3 8LE  
 T 0141 204 2080  
 F 0141 204 2082  
 glasgow@holmesmiller.com

PROJECT  
**WOKING STADIUM**  
**WOKING FOOTBALL CLUB**

DRAWING  
**STADIUM CROSS SECTIONS**

SCALE @ A1  
 1:200  
 NUMBER  
**4279-AL-005 A**