





Typical Elevation

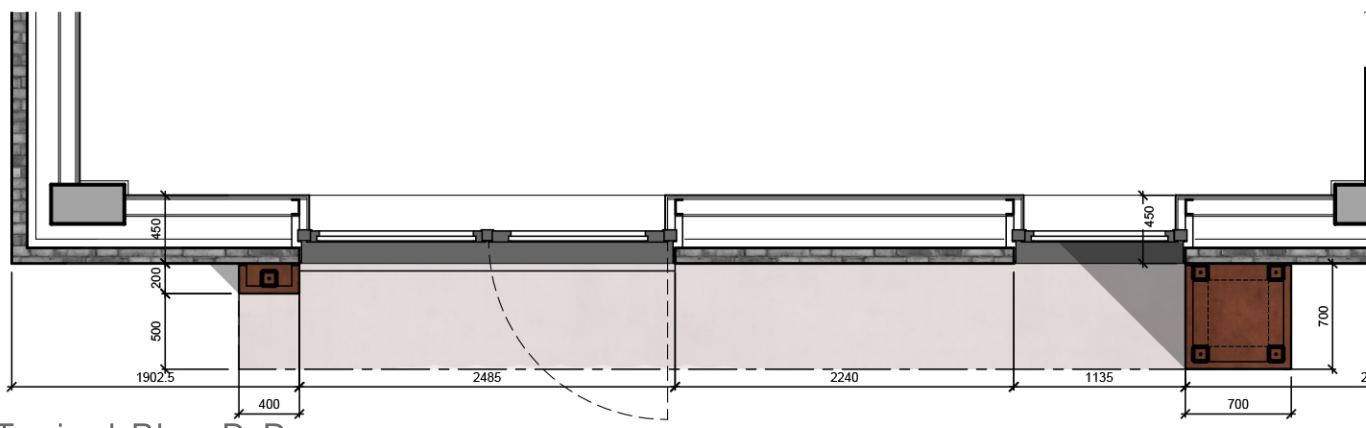

Typical Plan D-D

LeachRhodesWalker
Architects

Ground Floor West 50 Dearmans Place Manchester M3 5LH t 0161 833 0211 e info@lrw.co.uk www.lrw.co.uk

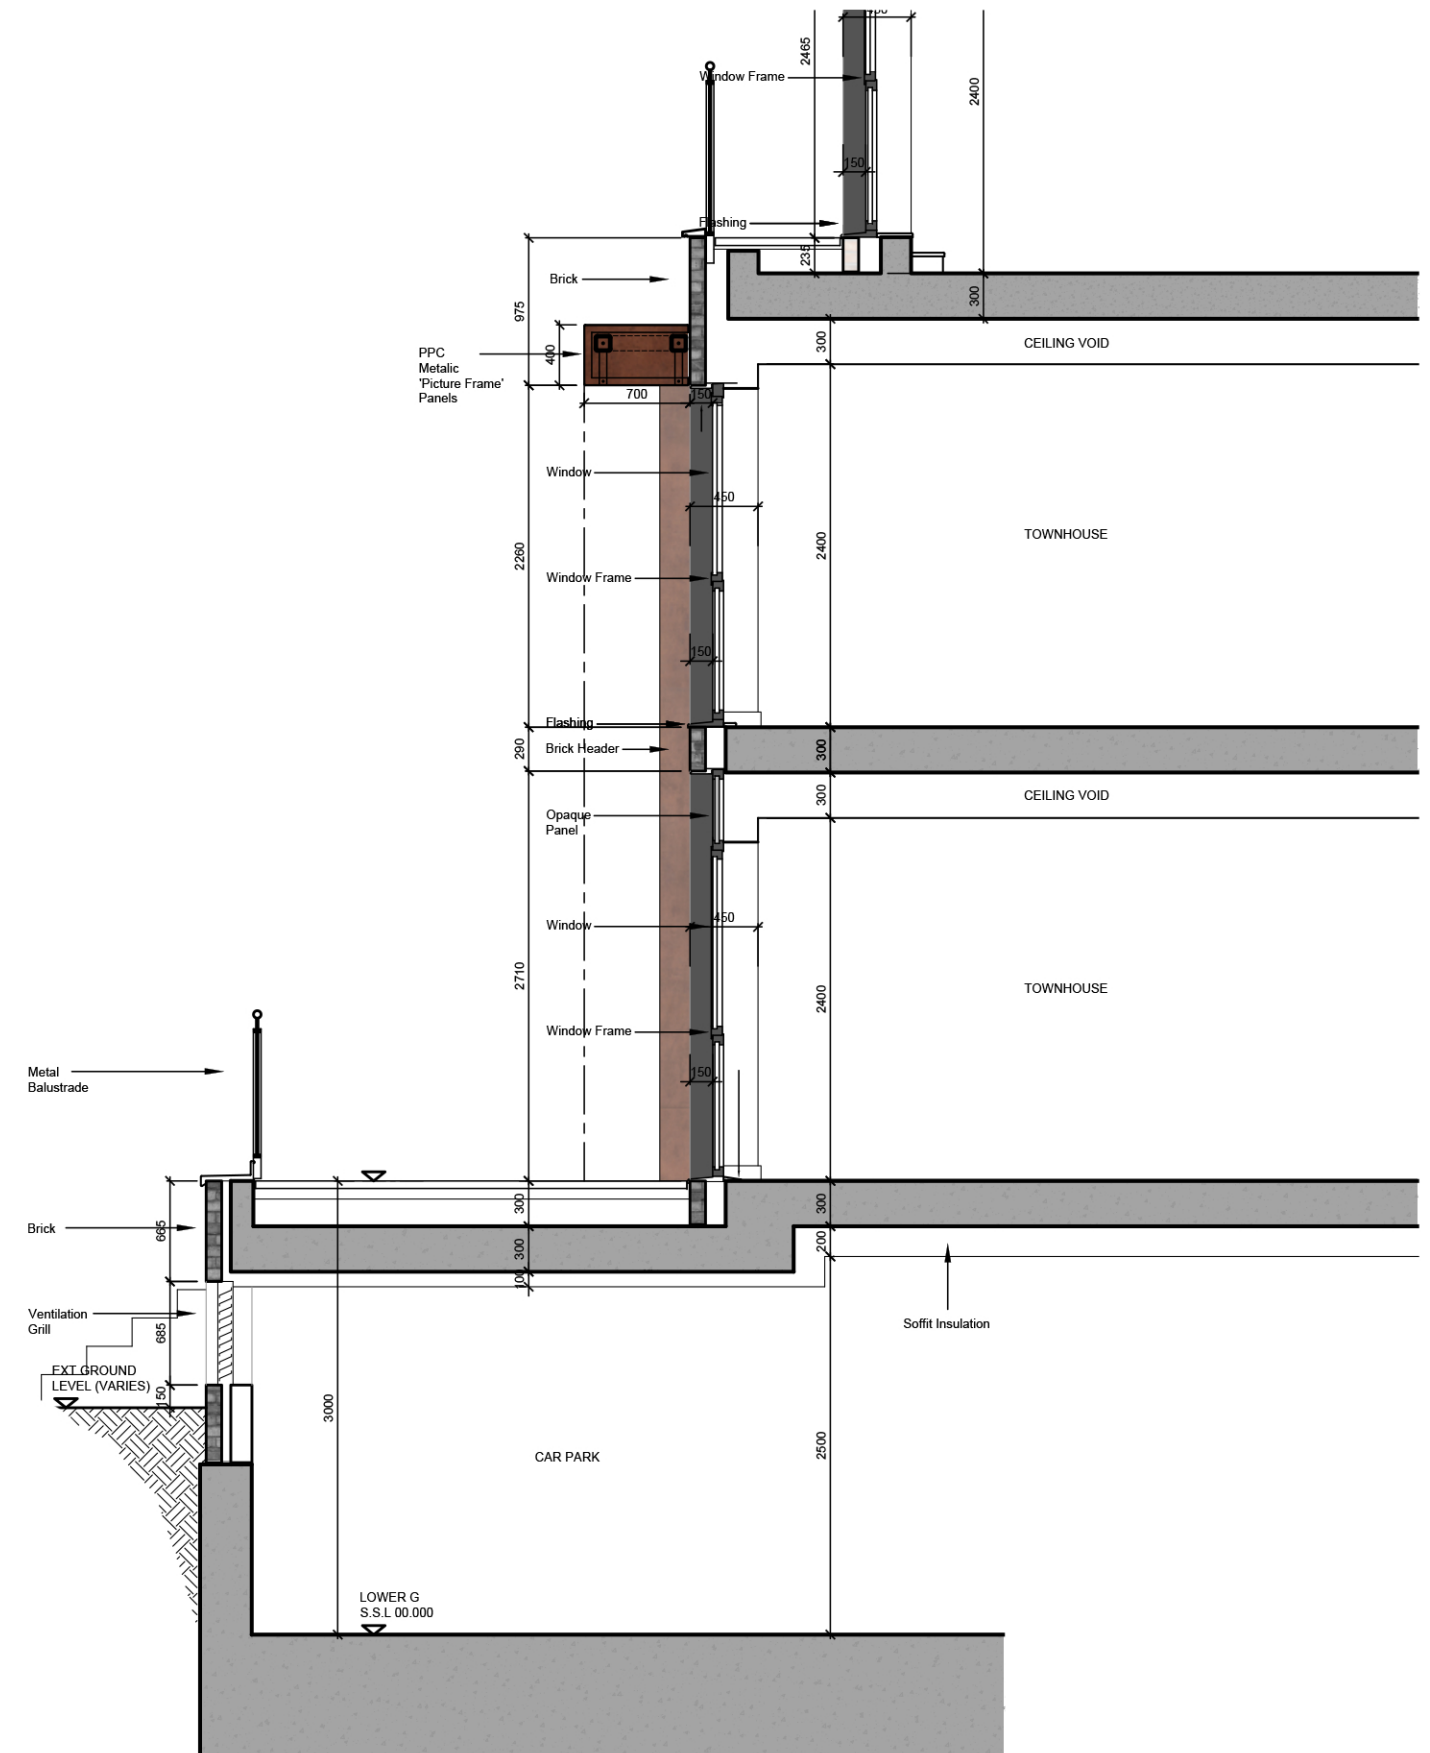

Typical Section B-B