





Typical Elevation

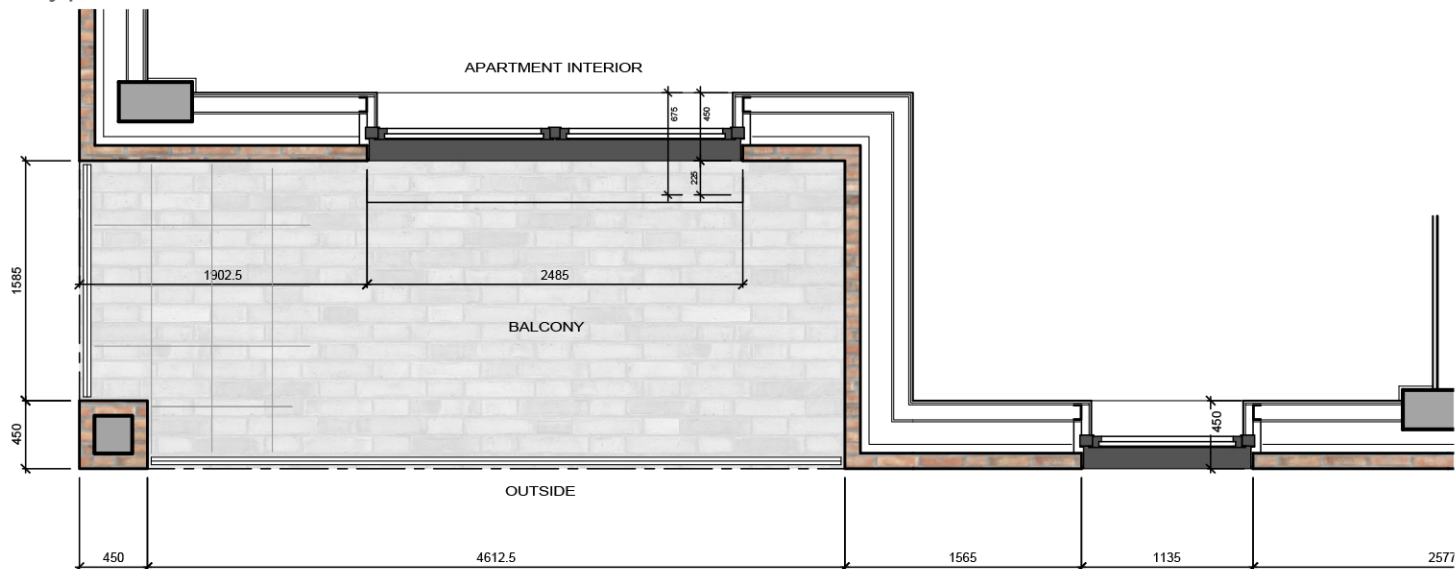

Typical Plan E-E

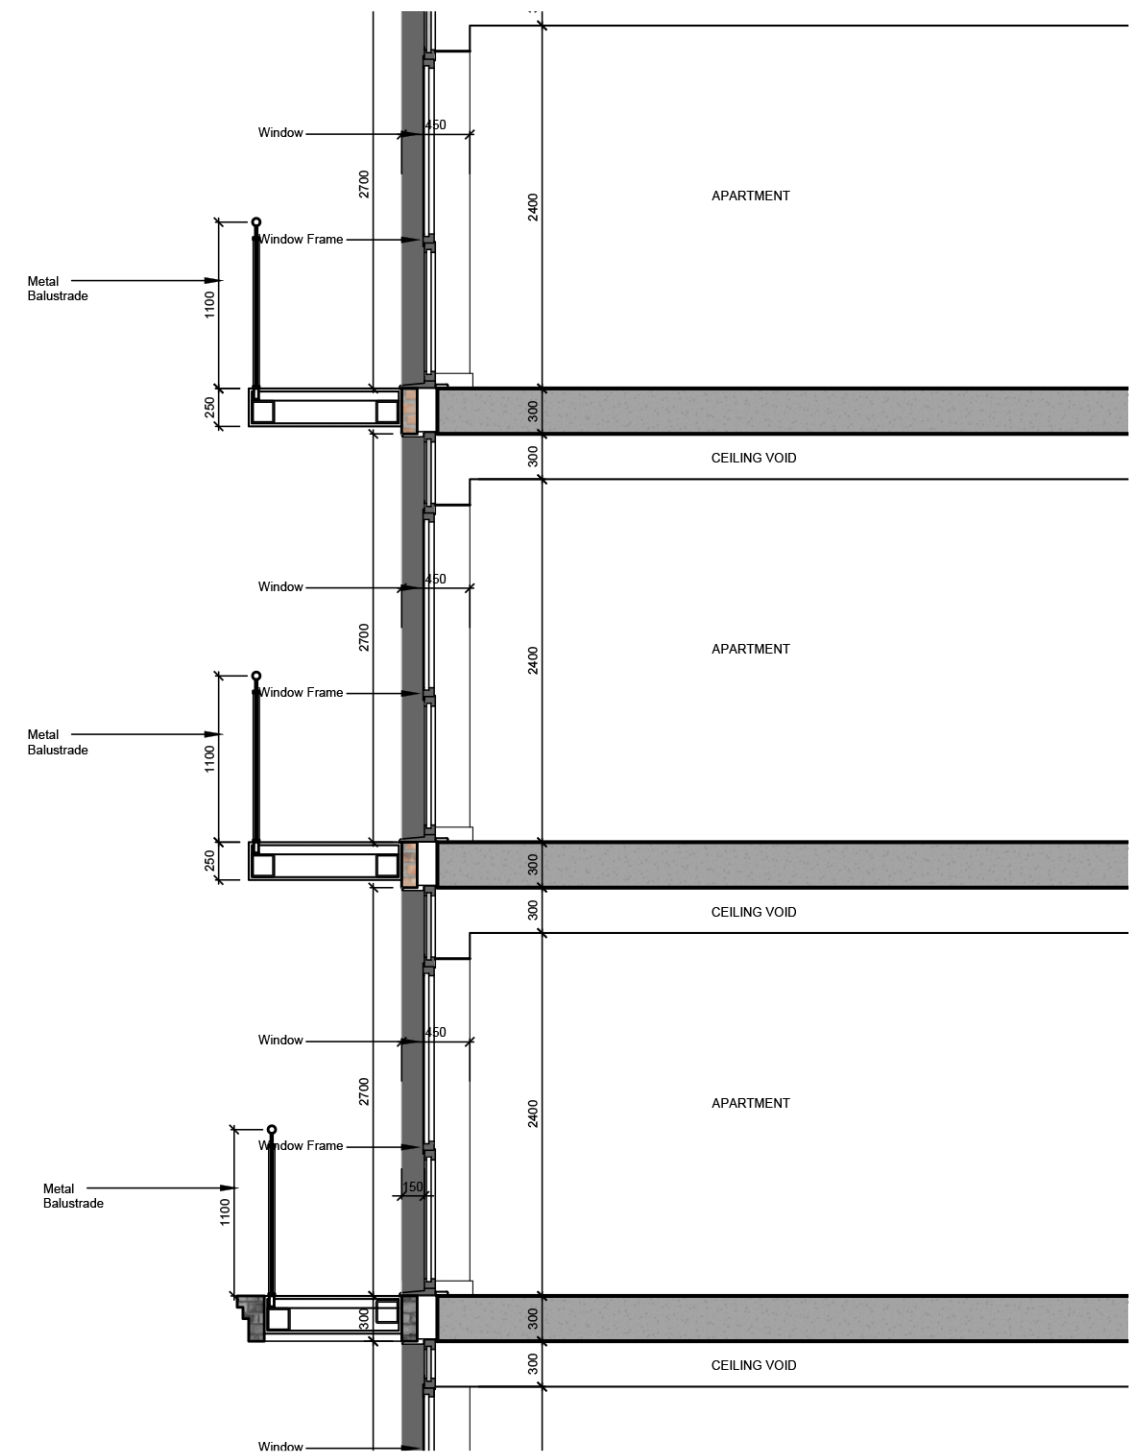

Typical Section B-B