



Typical Elevation

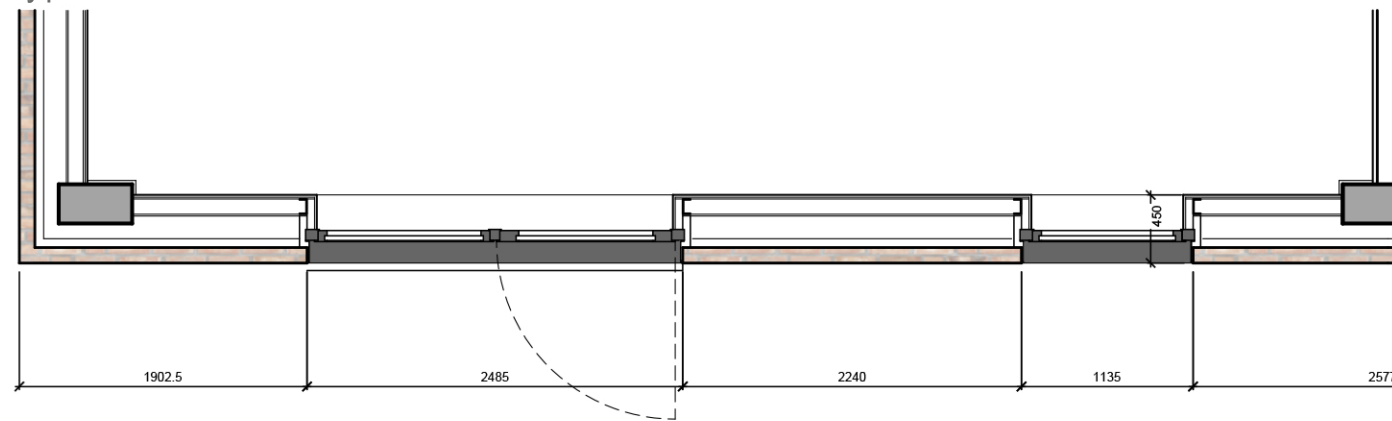

Typical Plan F-F

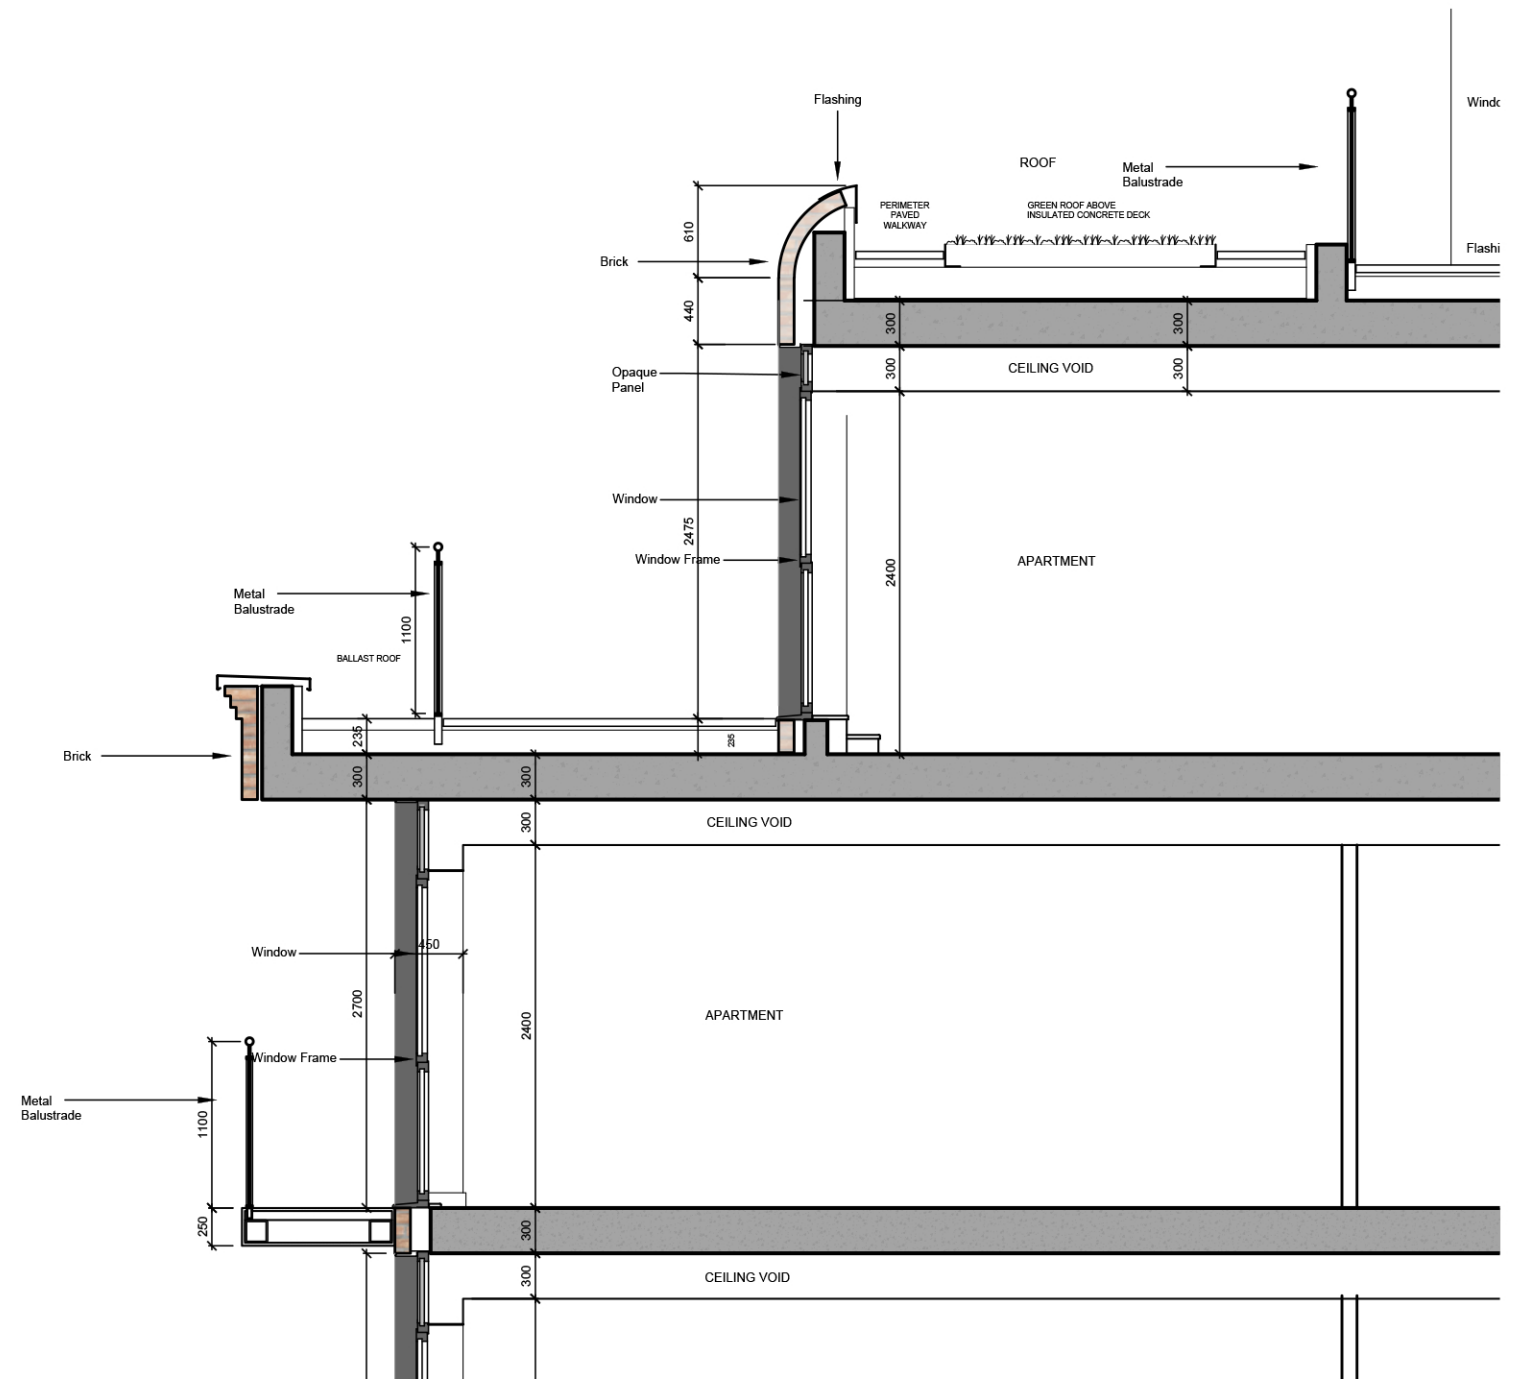

Typical Section B-B