



A-A
SECT



Typical Elevation

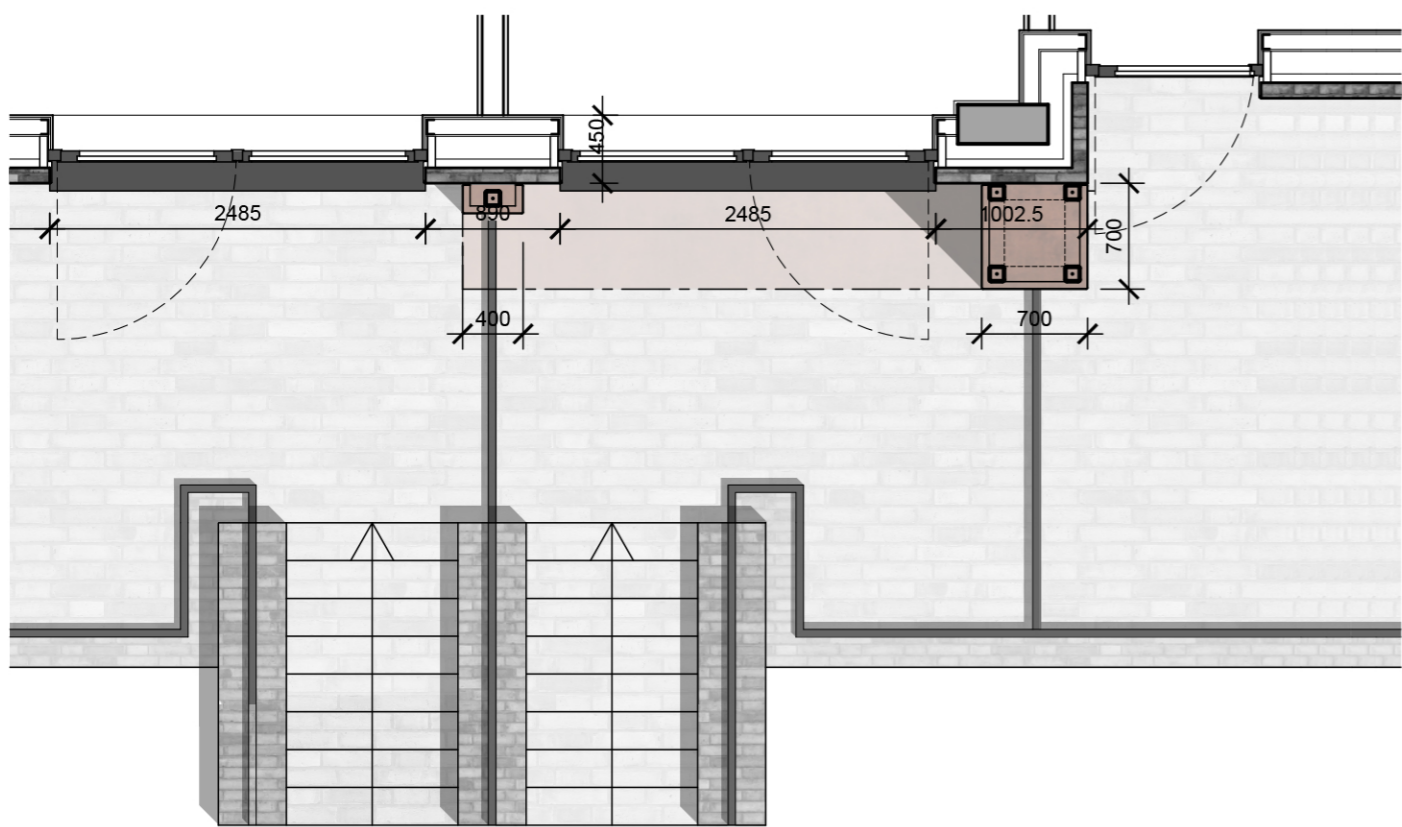

Typical Plan

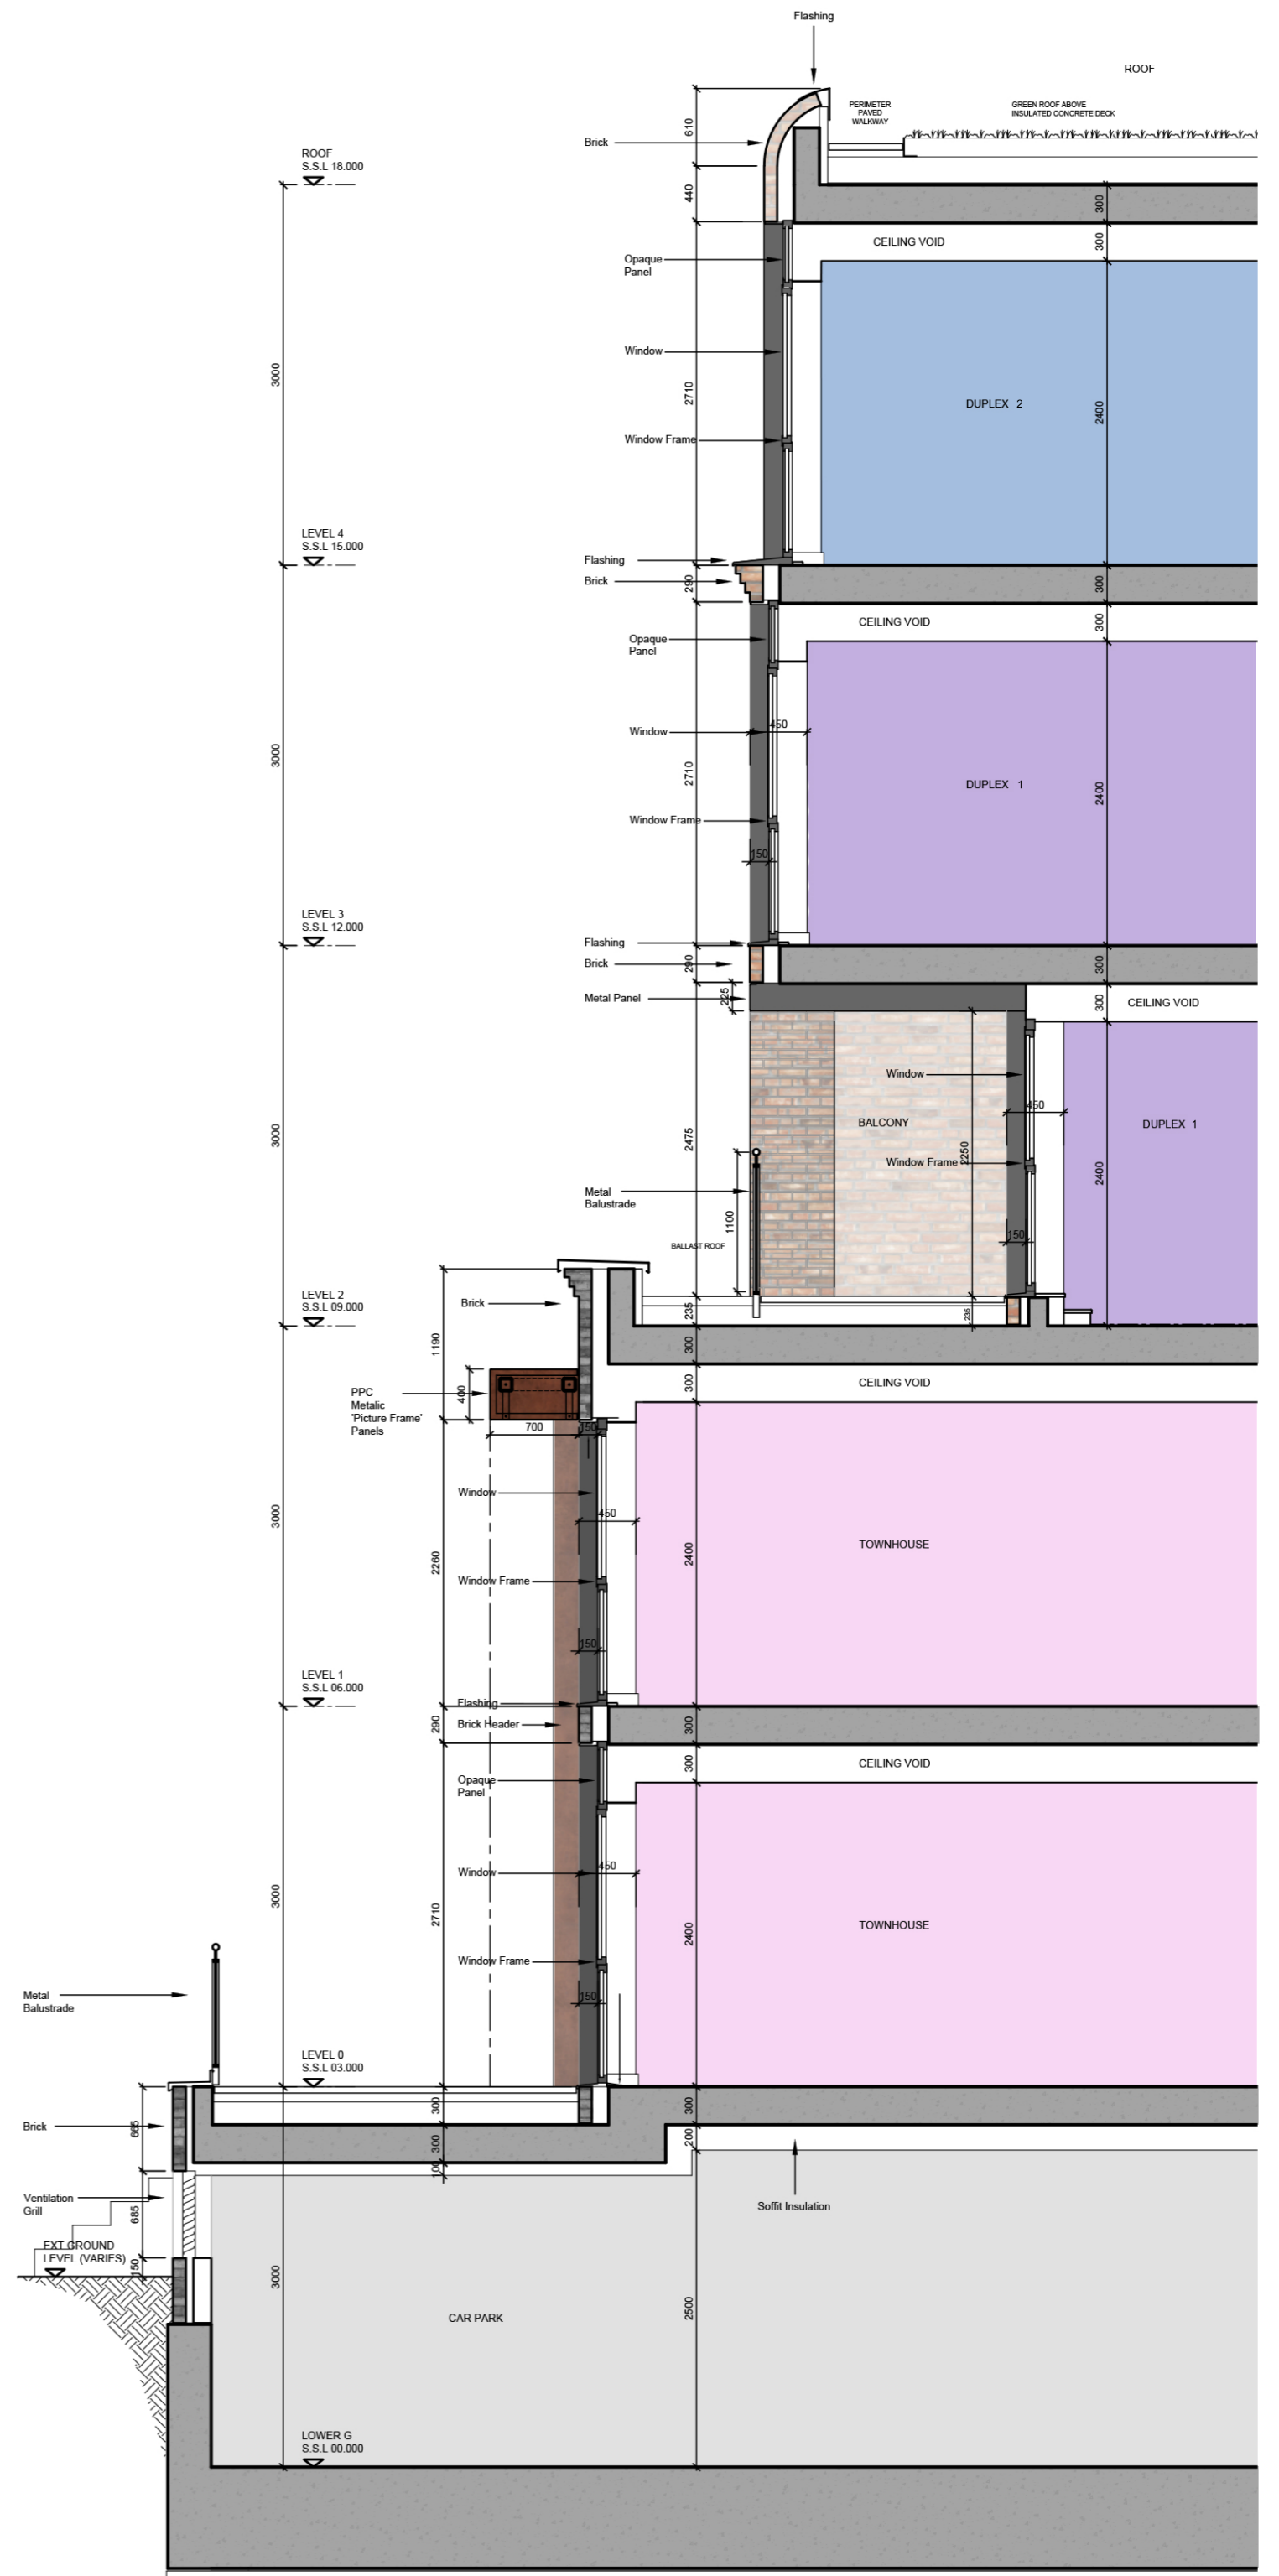

Typical Section A-A