





Typical Elevation

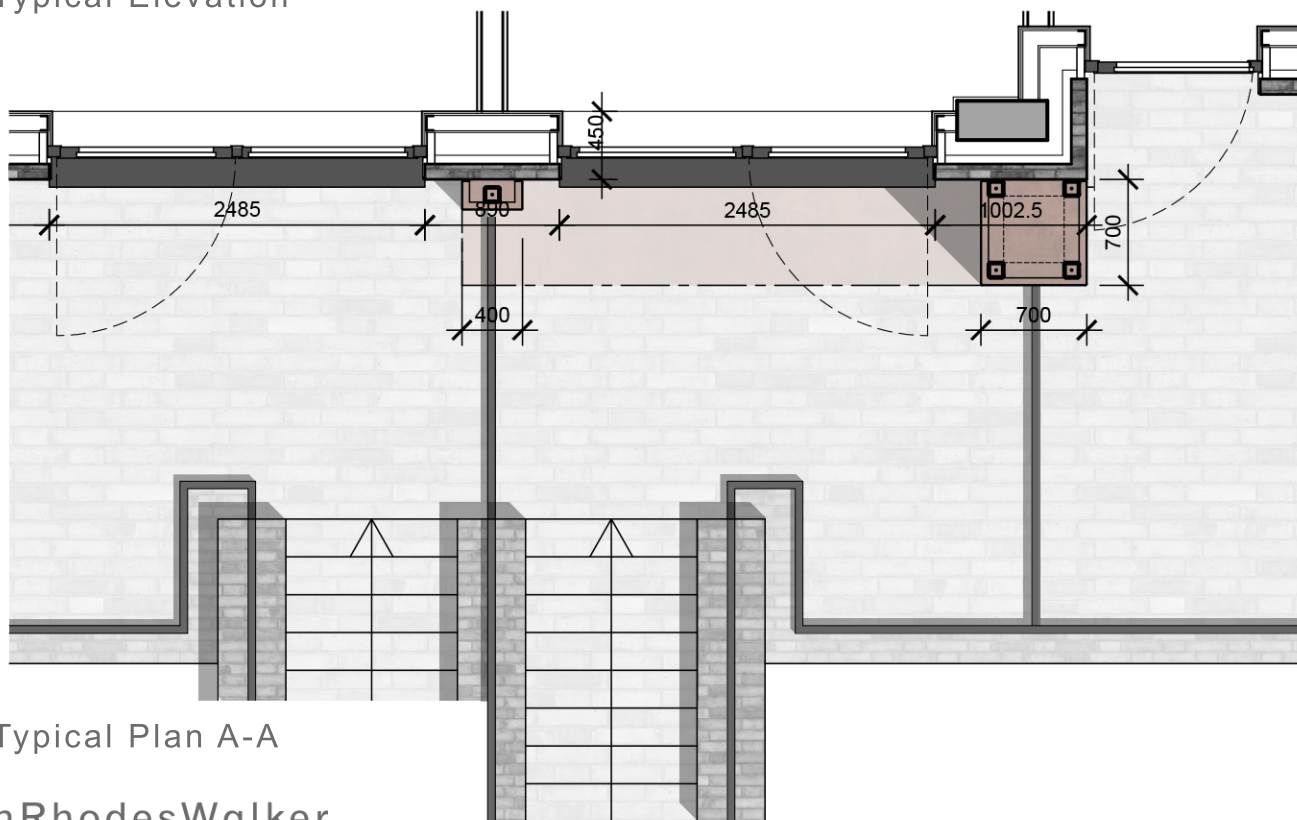

Typical Plan A-A

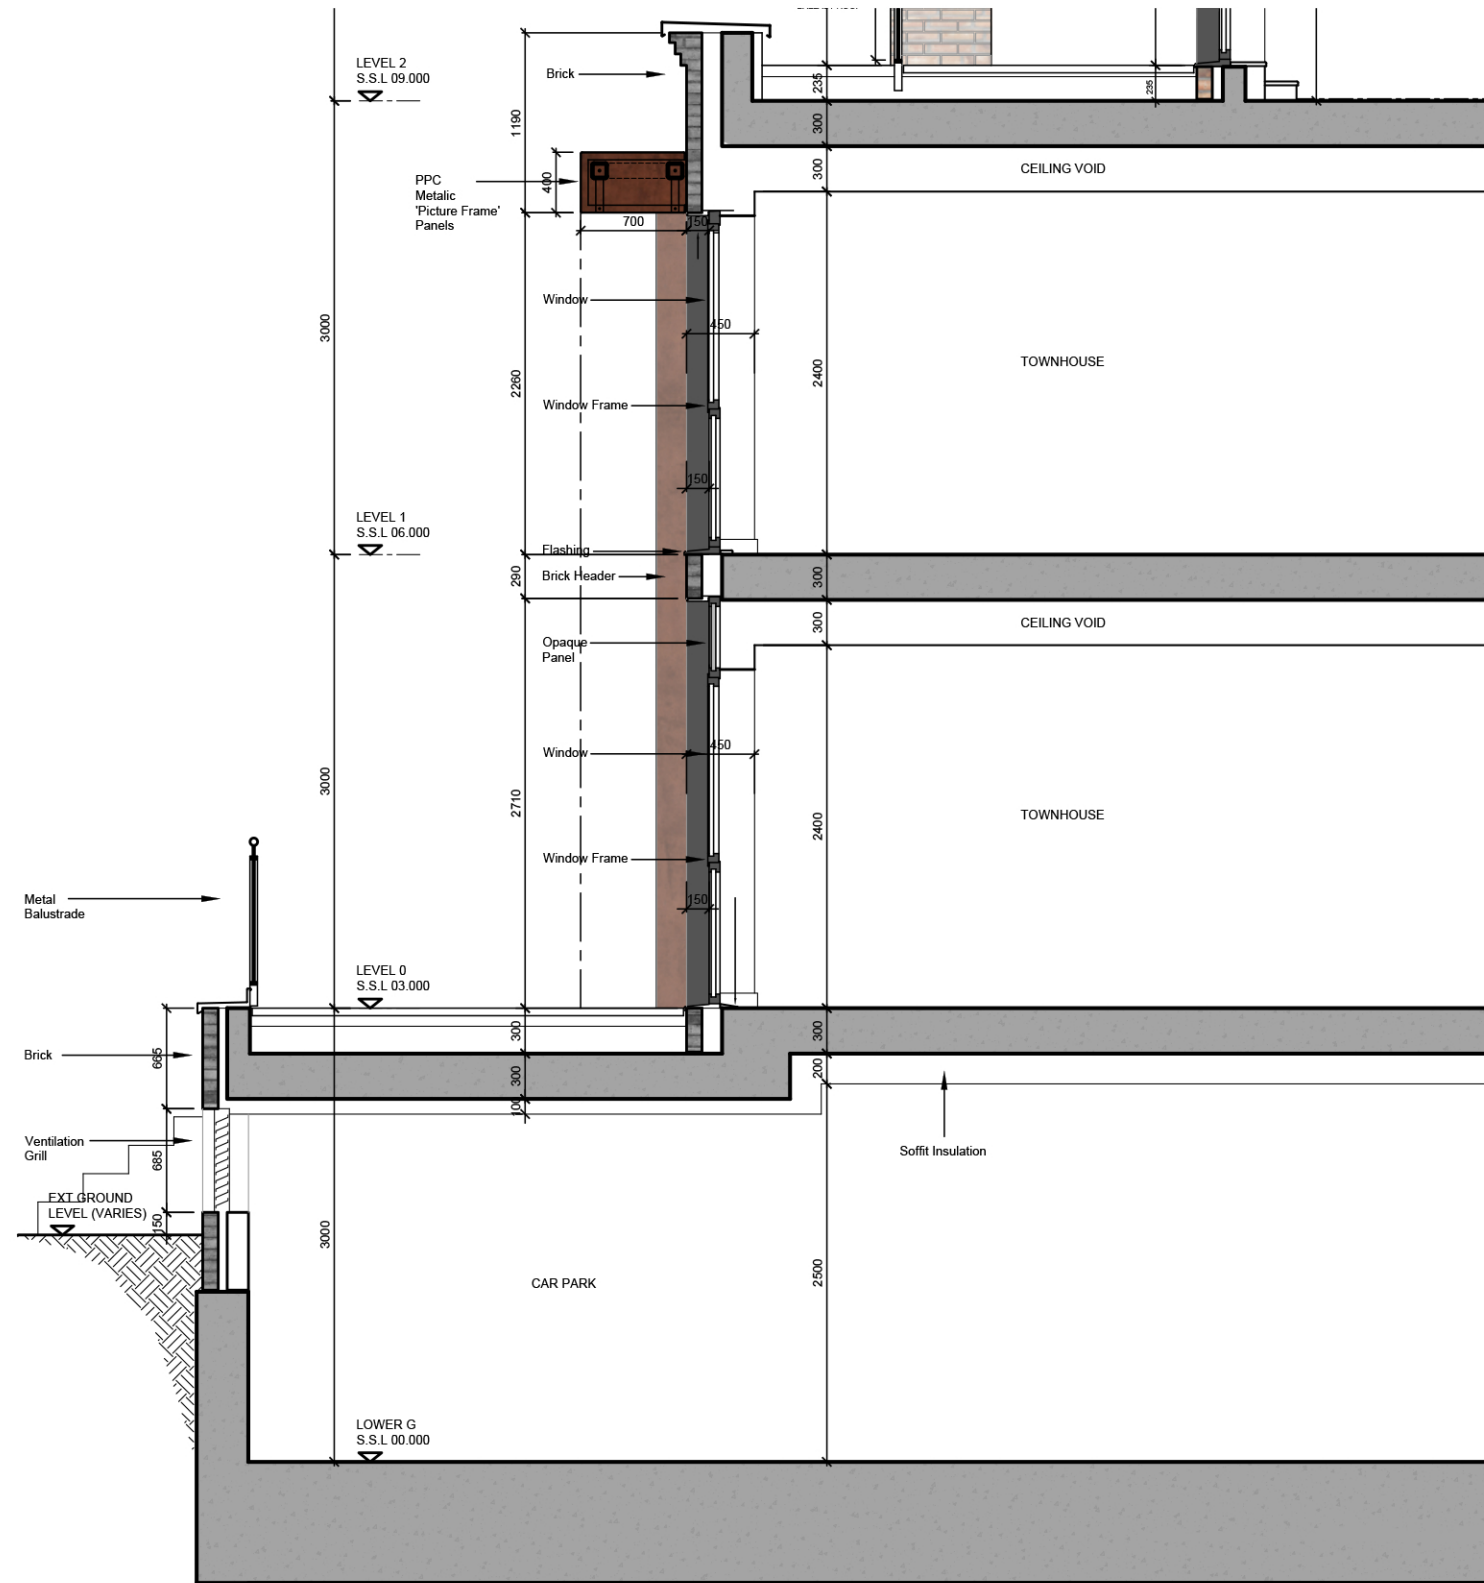

Typical Section A-A