

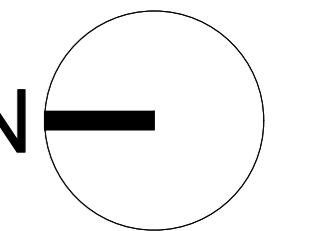
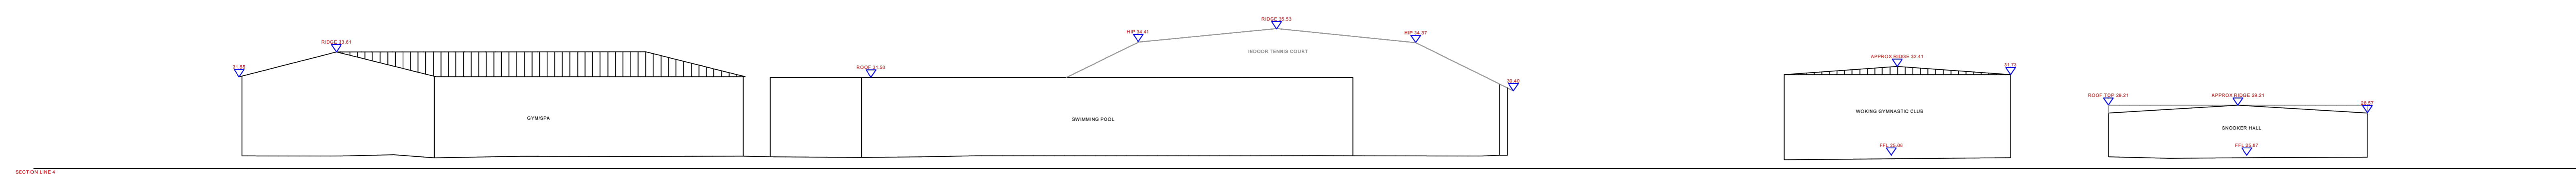
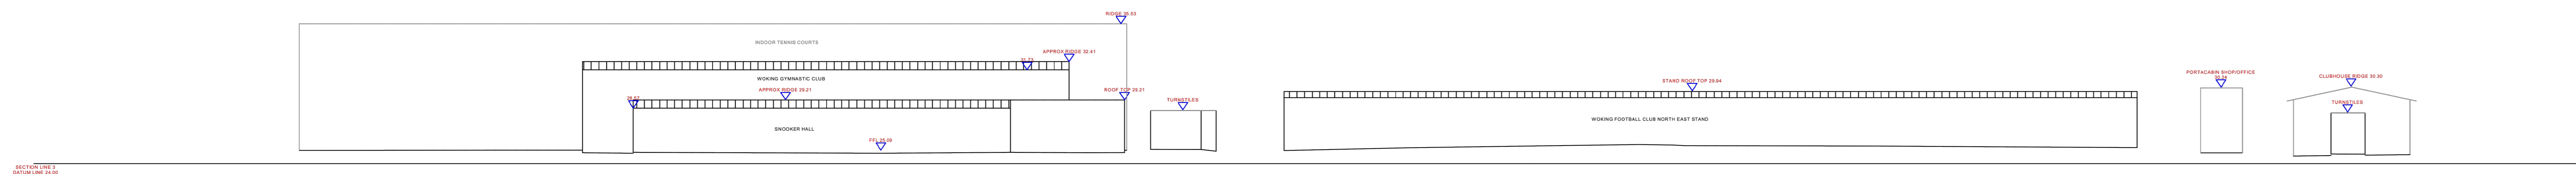


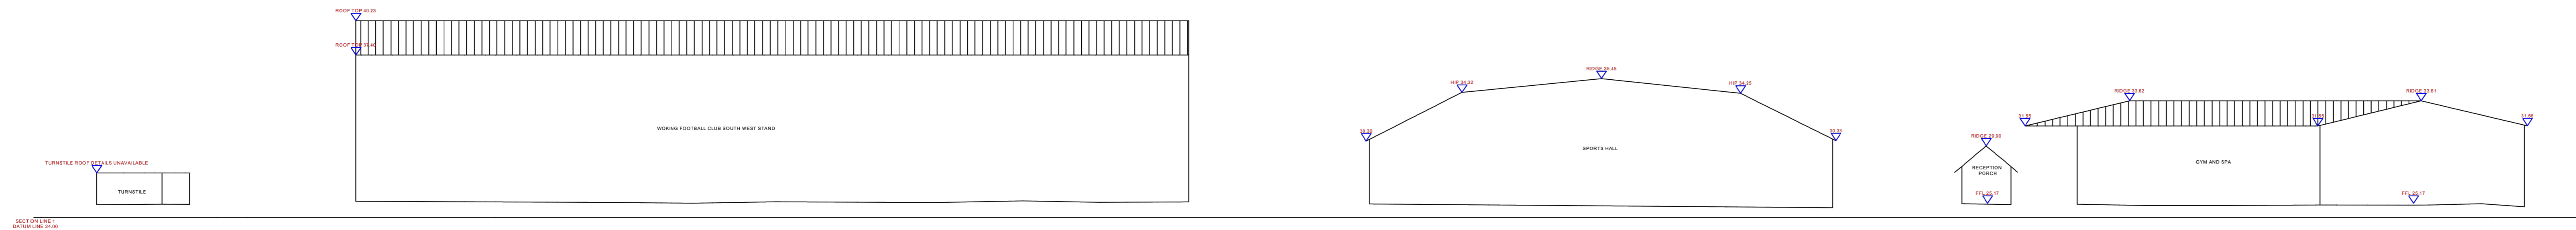

- Contractors must check all dimensions on site. Only figured dimensions are to be worked from. Discrepancies must be reported to the Architect or Engineer before proceeding. © This drawing is copyright.
- Reproduced from OS Sitemap © by permission of Ordnance Survey on behalf of The Controller of Her Majesty's Stationery Office. © Crown copyright 2008. All rights reserved. Licence number 100007126.

SECTION LOCATION PLAN (NTS)

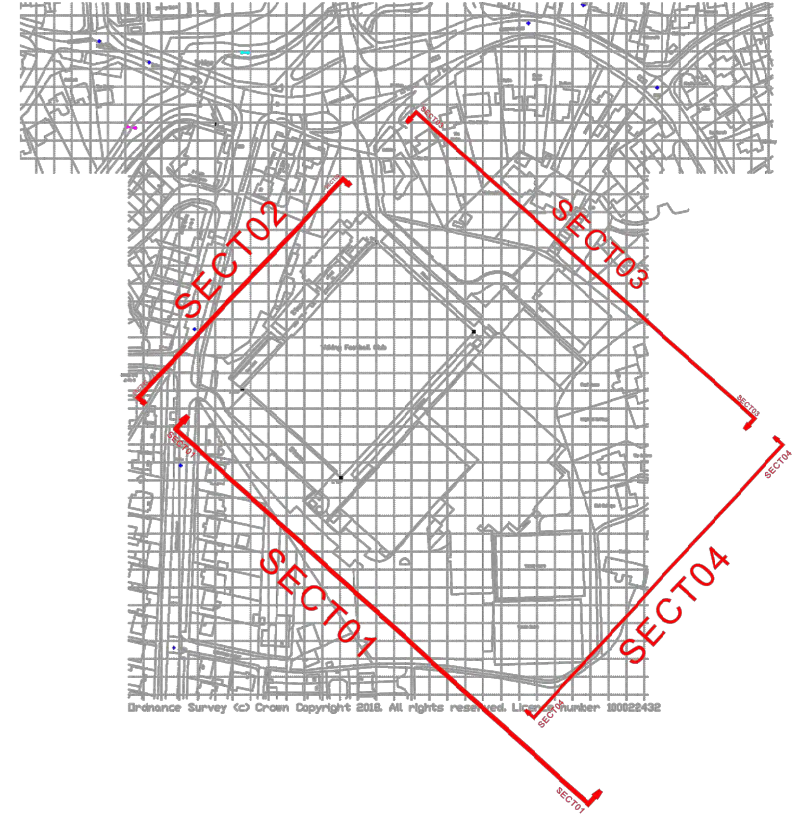

0 2 4 6 8 10 12 14 16 18 20
SCALE 1:250

Rev Description Date
 1.0 01/11/19
 © LeachRhodesWalker 2019

LeachRhodesWalker
 Architects

info@lrw.co.uk | www.lrw.co.uk
 50 Deansmans Place Manchester M3 5LH
 Manchester London Bucharest
 +44 (0)161 833 0211 +44 (0)207 950 1363 +40 (0)7650 4026

WOKING FOOTBALL CLUB			
PROJECT CARDINAL COURT INC. WOKING FOOTBALL CLUB			
PROJECT NO. 7884	DRAWING NO. L(00)457	REV. --	
DESCRIPTION EXISTING BUILDING SURVEY ELEVATIONS			
DATE 1:250 @ A0	DRAWN BY 28.11.19 KHW	CHECKED BY CJG	AUTHORISED BY
<input type="checkbox"/> Planning <input type="checkbox"/> Building Reg. <input type="checkbox"/> Tender <input type="checkbox"/> Contract <input checked="" type="checkbox"/> Approval <input type="checkbox"/> Construction			