


SECTION A

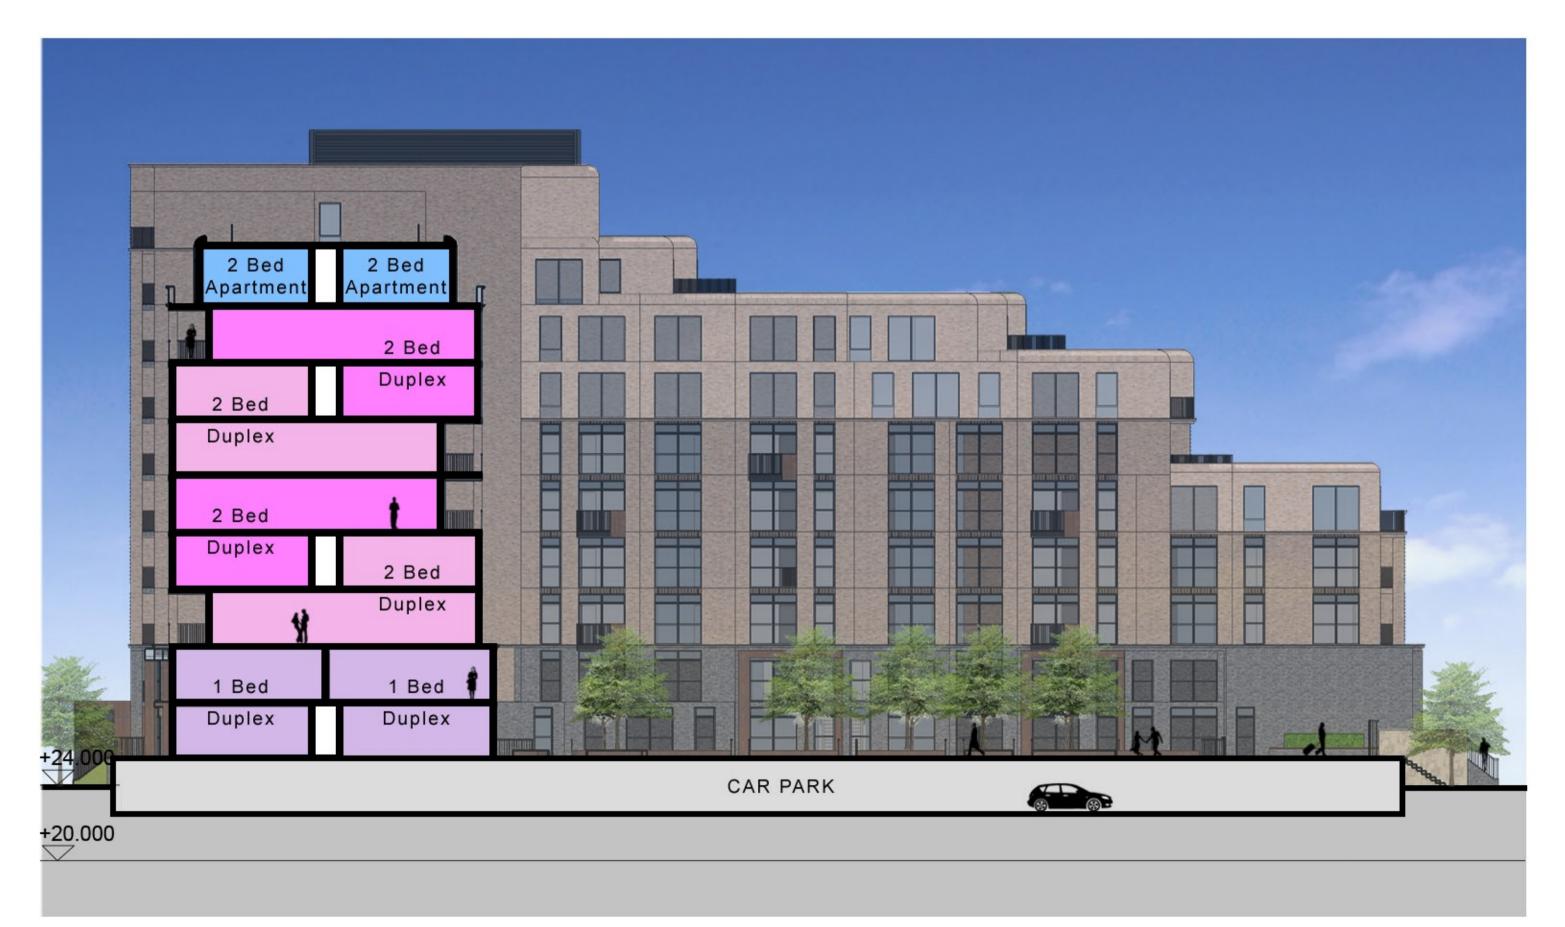

NOKING

SECTION C

15m 10


SCALE @ 1:200



Ground Floor West 50 Dearmans Place Manchester M3 5LH t 0161 833 0211 e info@lrw.co.uk www.lrw.co.uk



SECTION B

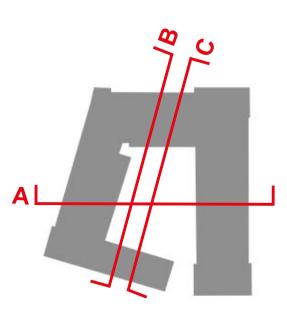

Scale: 1:200@A1 Auth By: CJG Drawn By: AT Date: 21.10.19 Dwg No: 7884-L(00)292A