




ELEVATION E



ELEVATION F

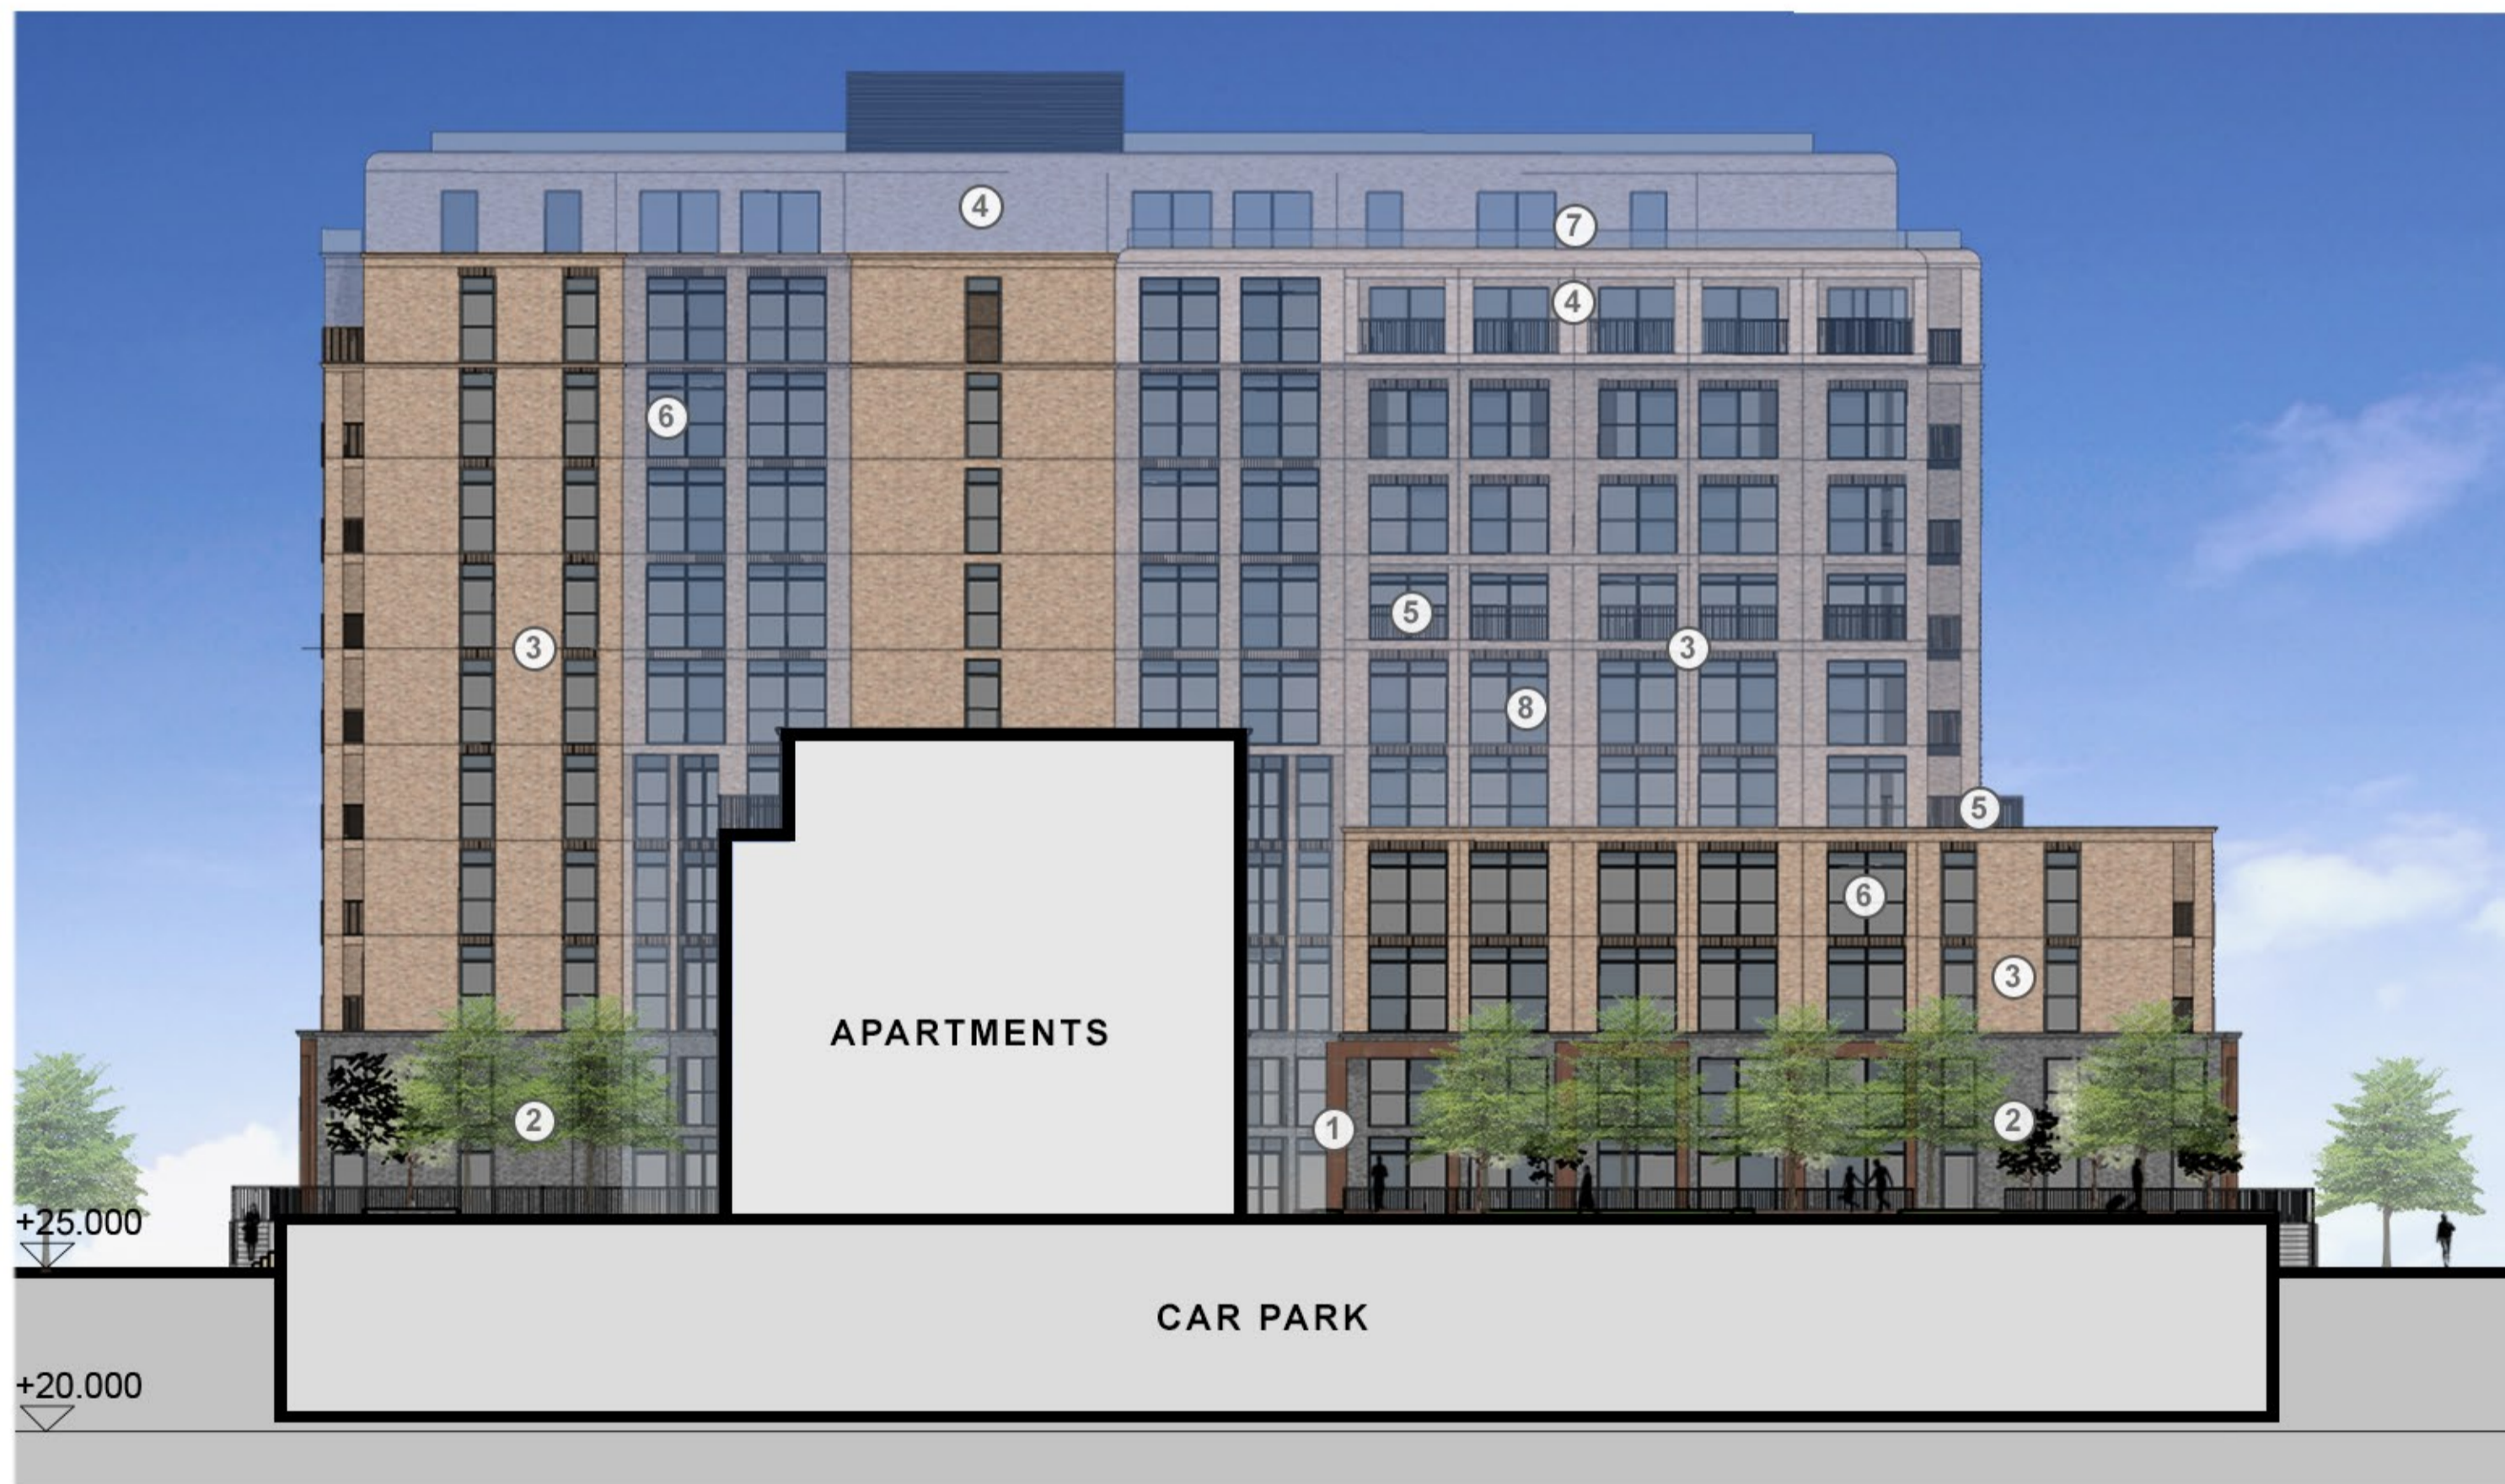

ELEVATION G



- ① Metal Panel
- ② Brickwork Type 1 [Grey]
- ③ Brickwork Type 2 [Buff]
- ④ Brickwork Type 3 [Light Buff]
- ⑤ Vertical Metal Balustrade [Black / Dark Grey]
- ⑥ Powder Coated Window Frame [Black / Dark Grey]
- ⑦ Glass Balustrade
- ⑧ Opaque Glazed Insulated Cladding Panel
- ⑨ Car Park Grilles [Dark Grey]

