


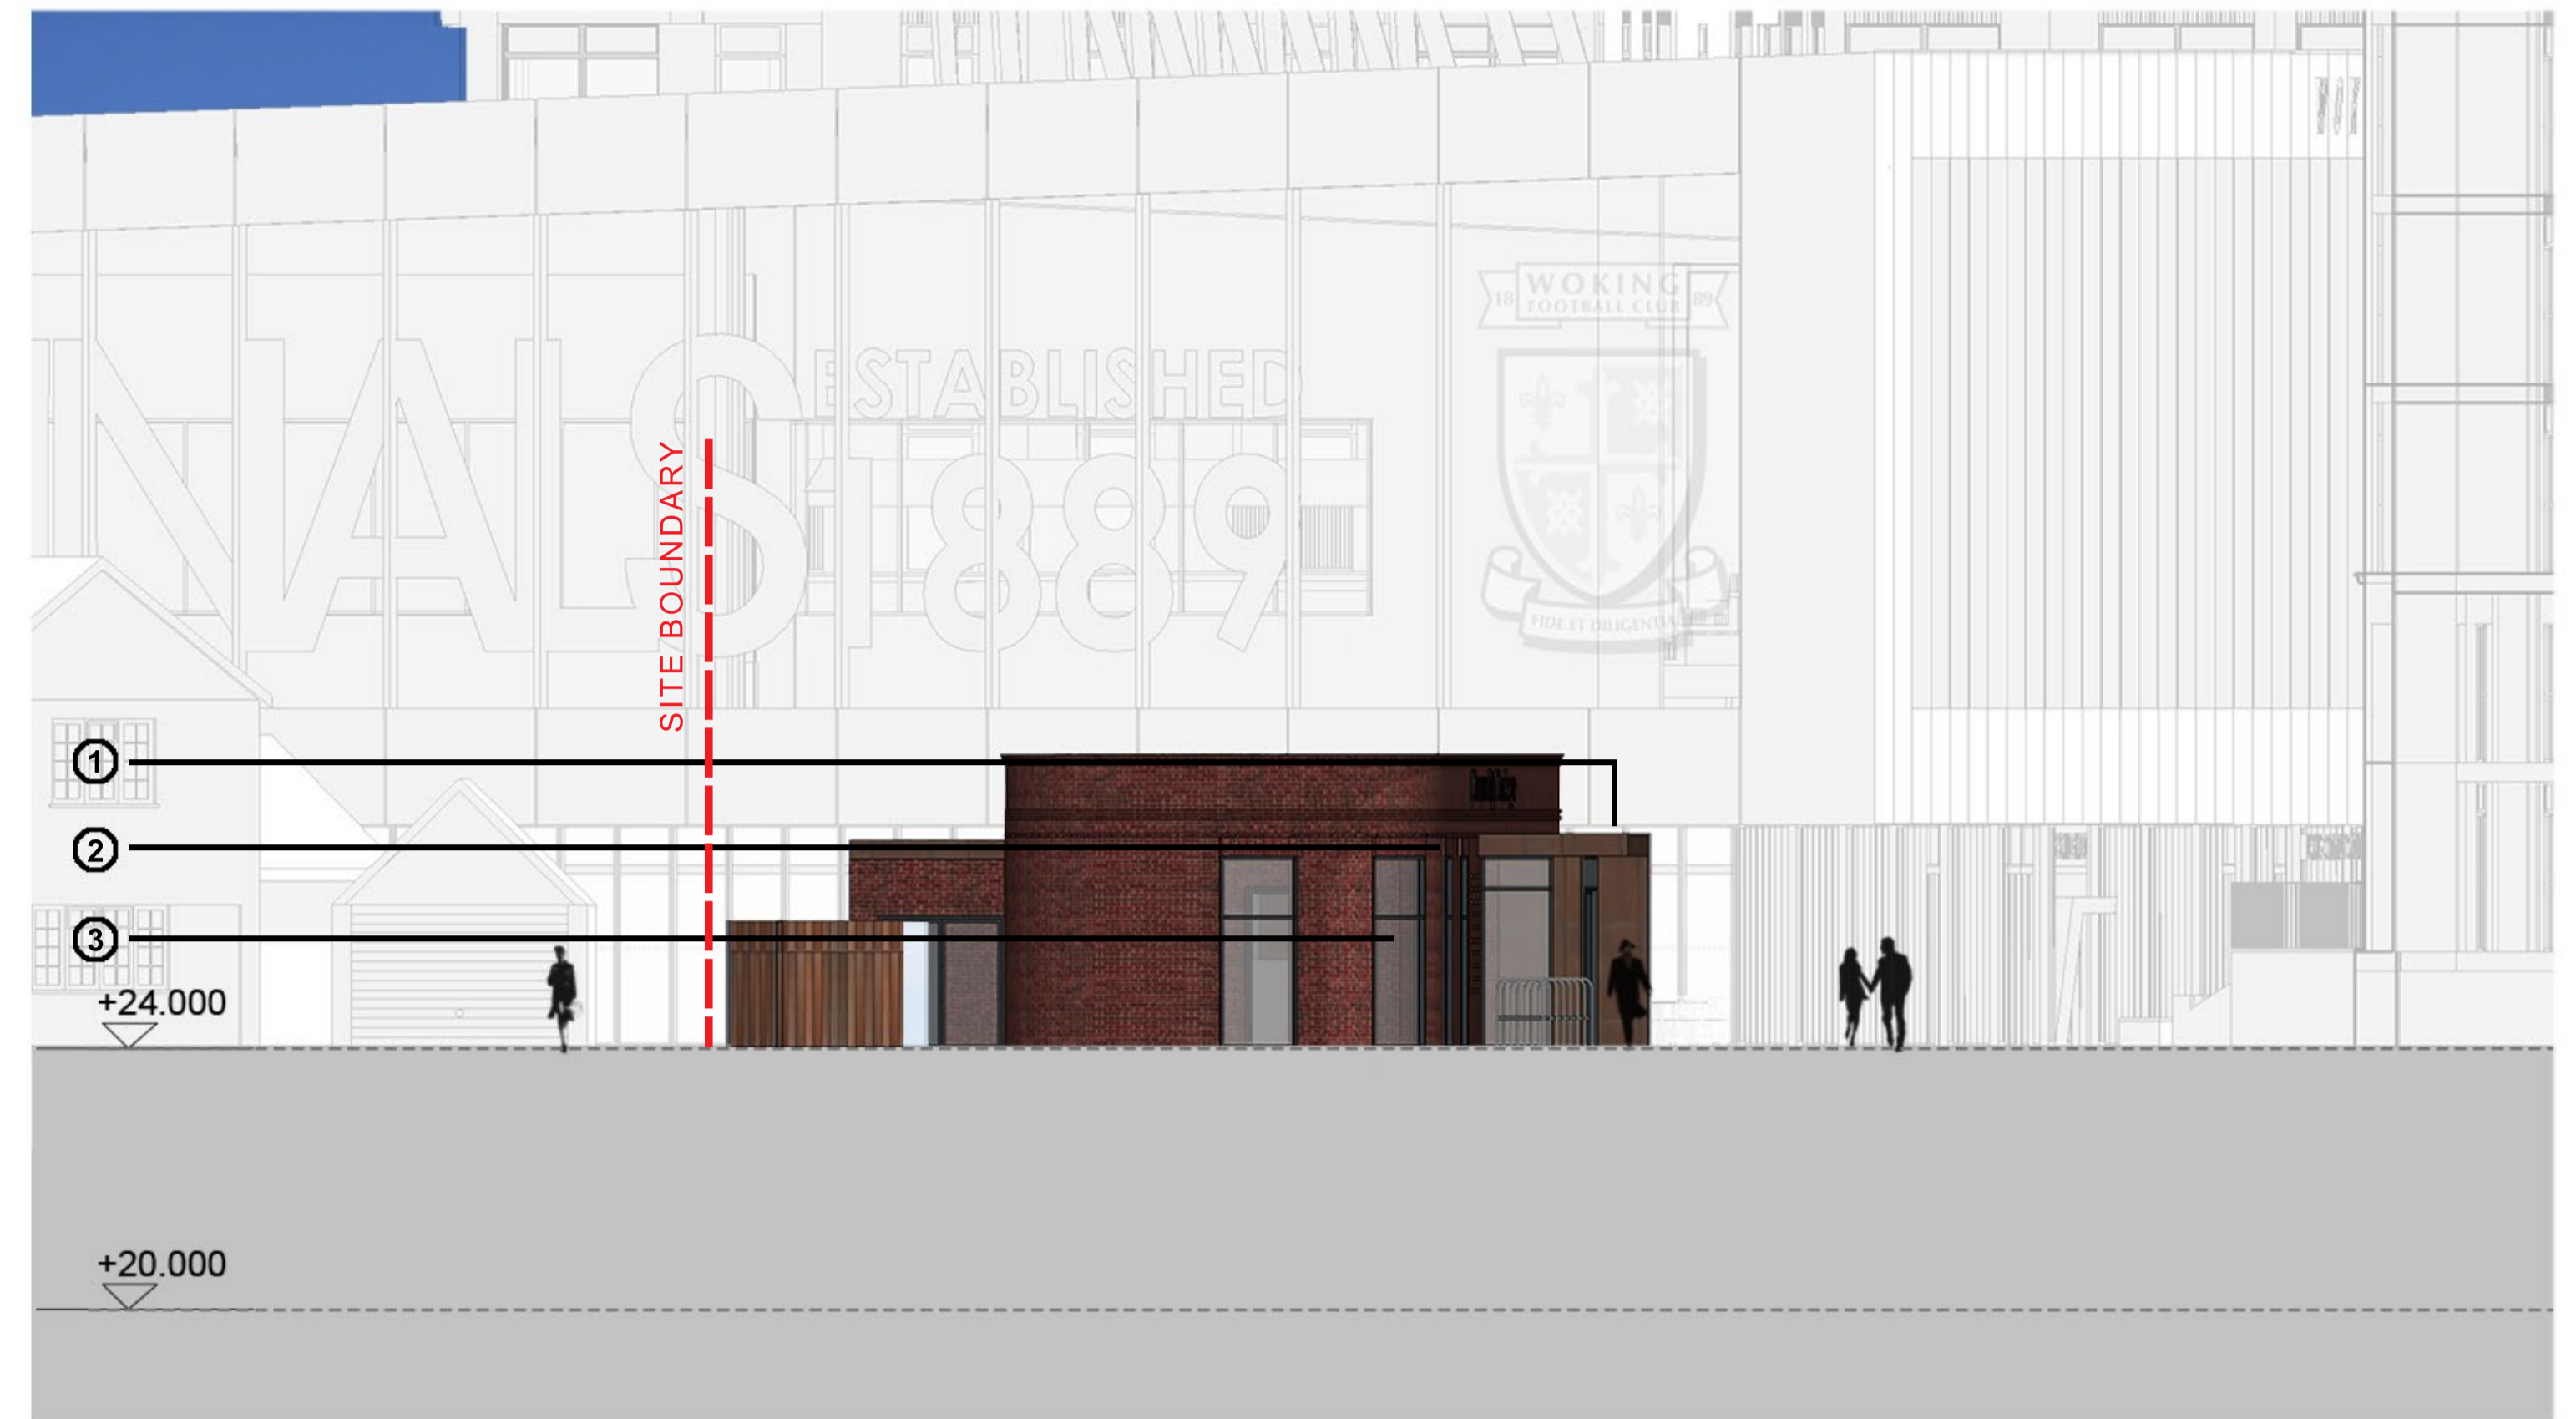


WEST FACING ELEVATION




NORTH FACING ELEVATION



EAST FACING ELEVATION

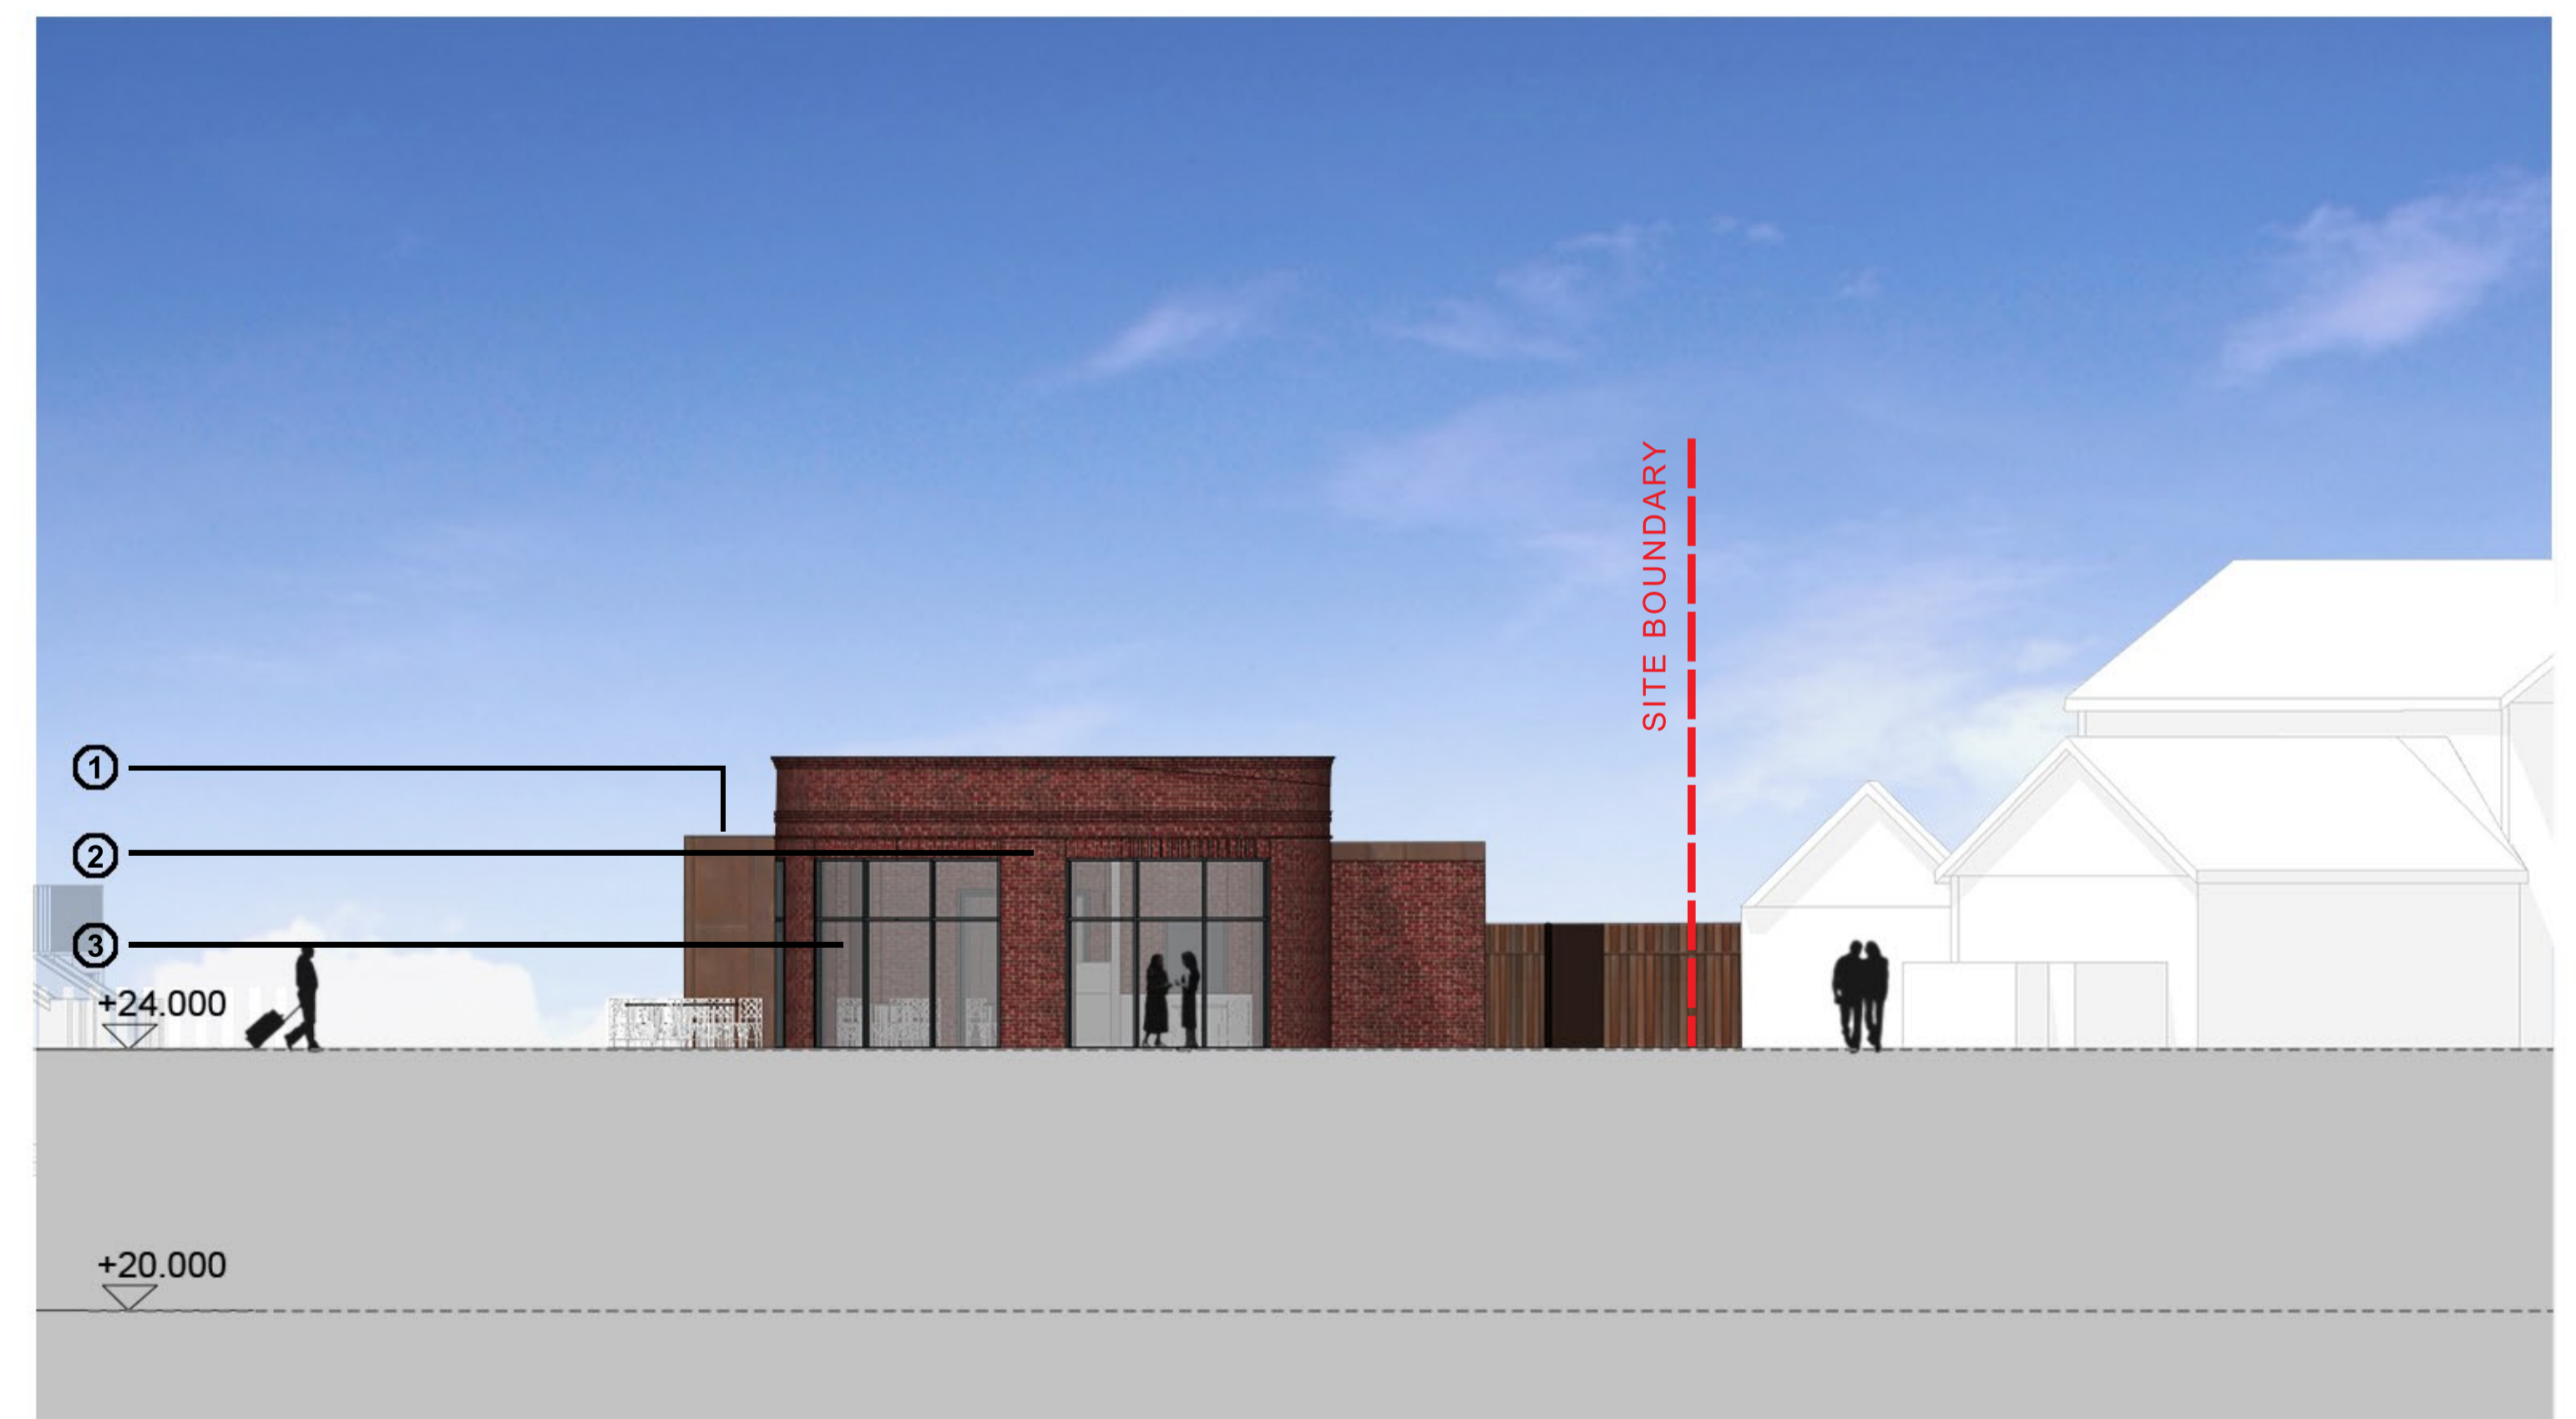

SOUTH FACING ELEVATION

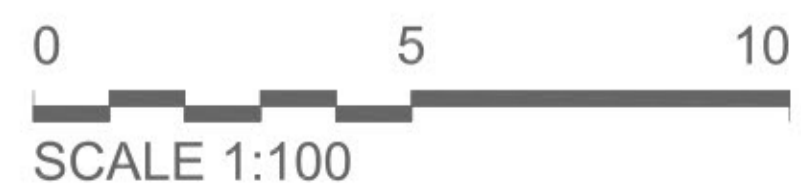

- 1 Metal Panel
- 2 Brickwork
- 3 Powder Coated Frame Window