



FIRST FLOOR



GROUND FLOOR (ENTRY LEVEL)

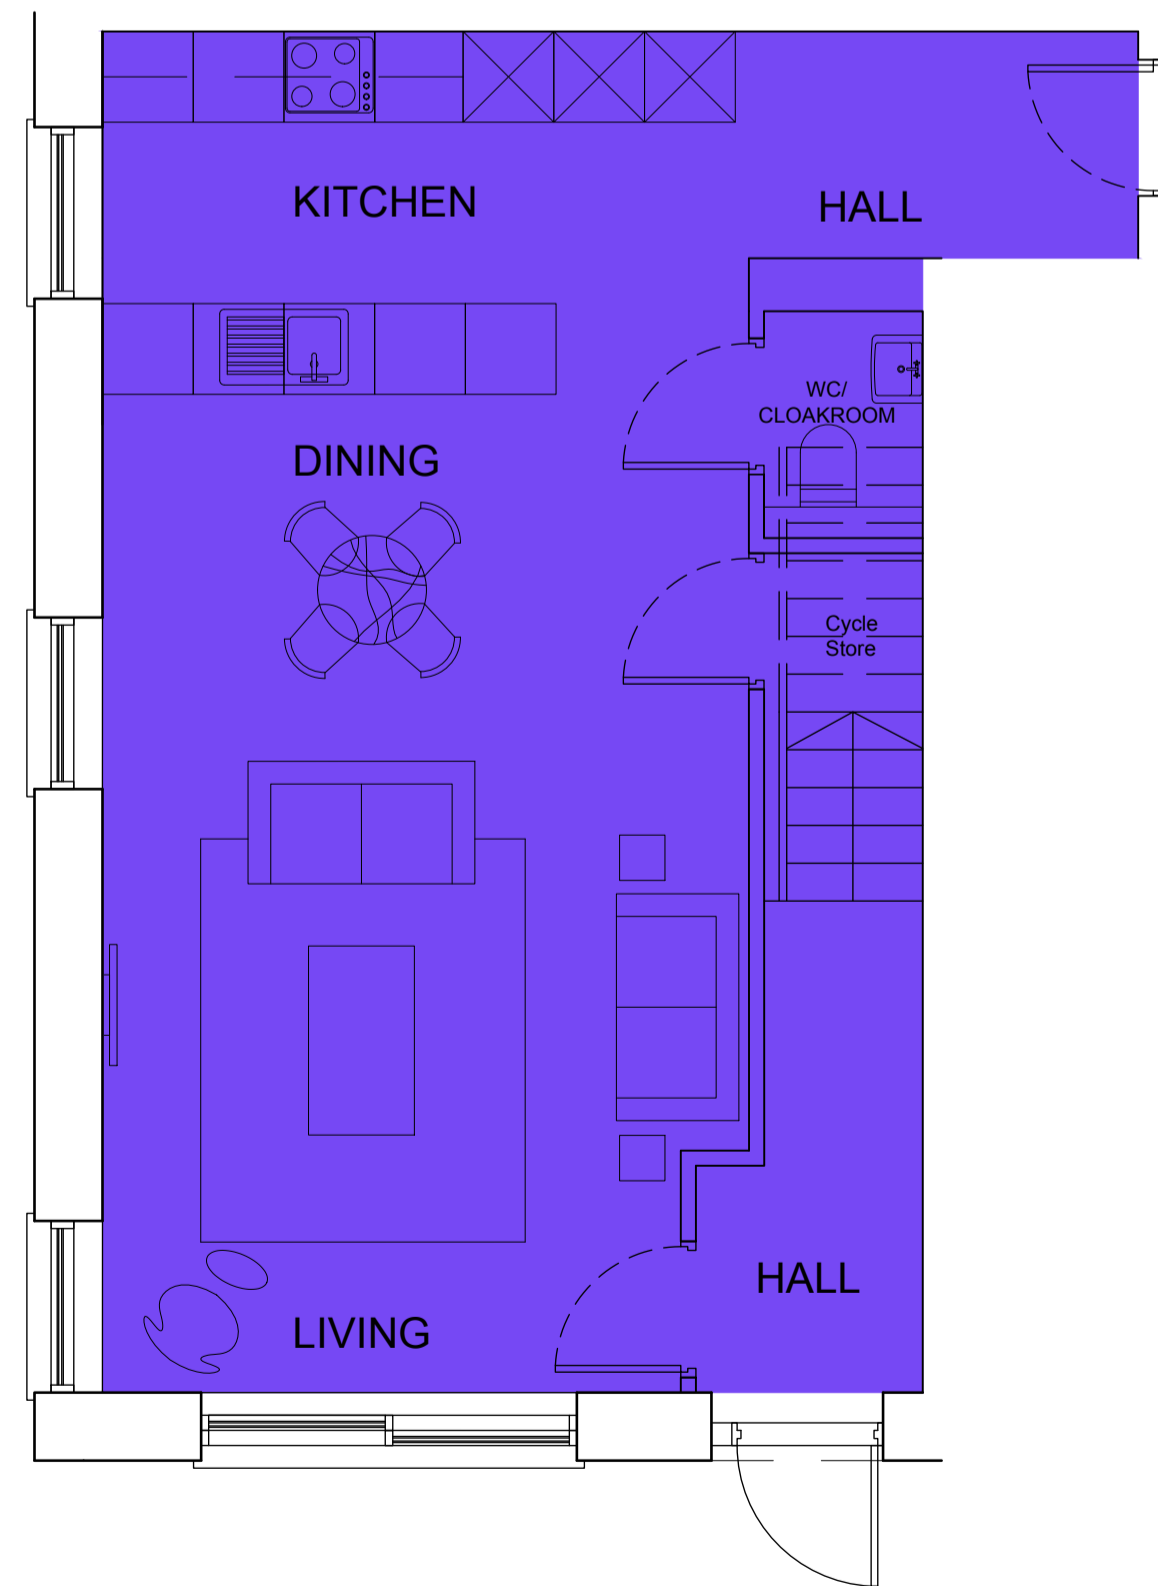


3 BED TOWNHOUSE

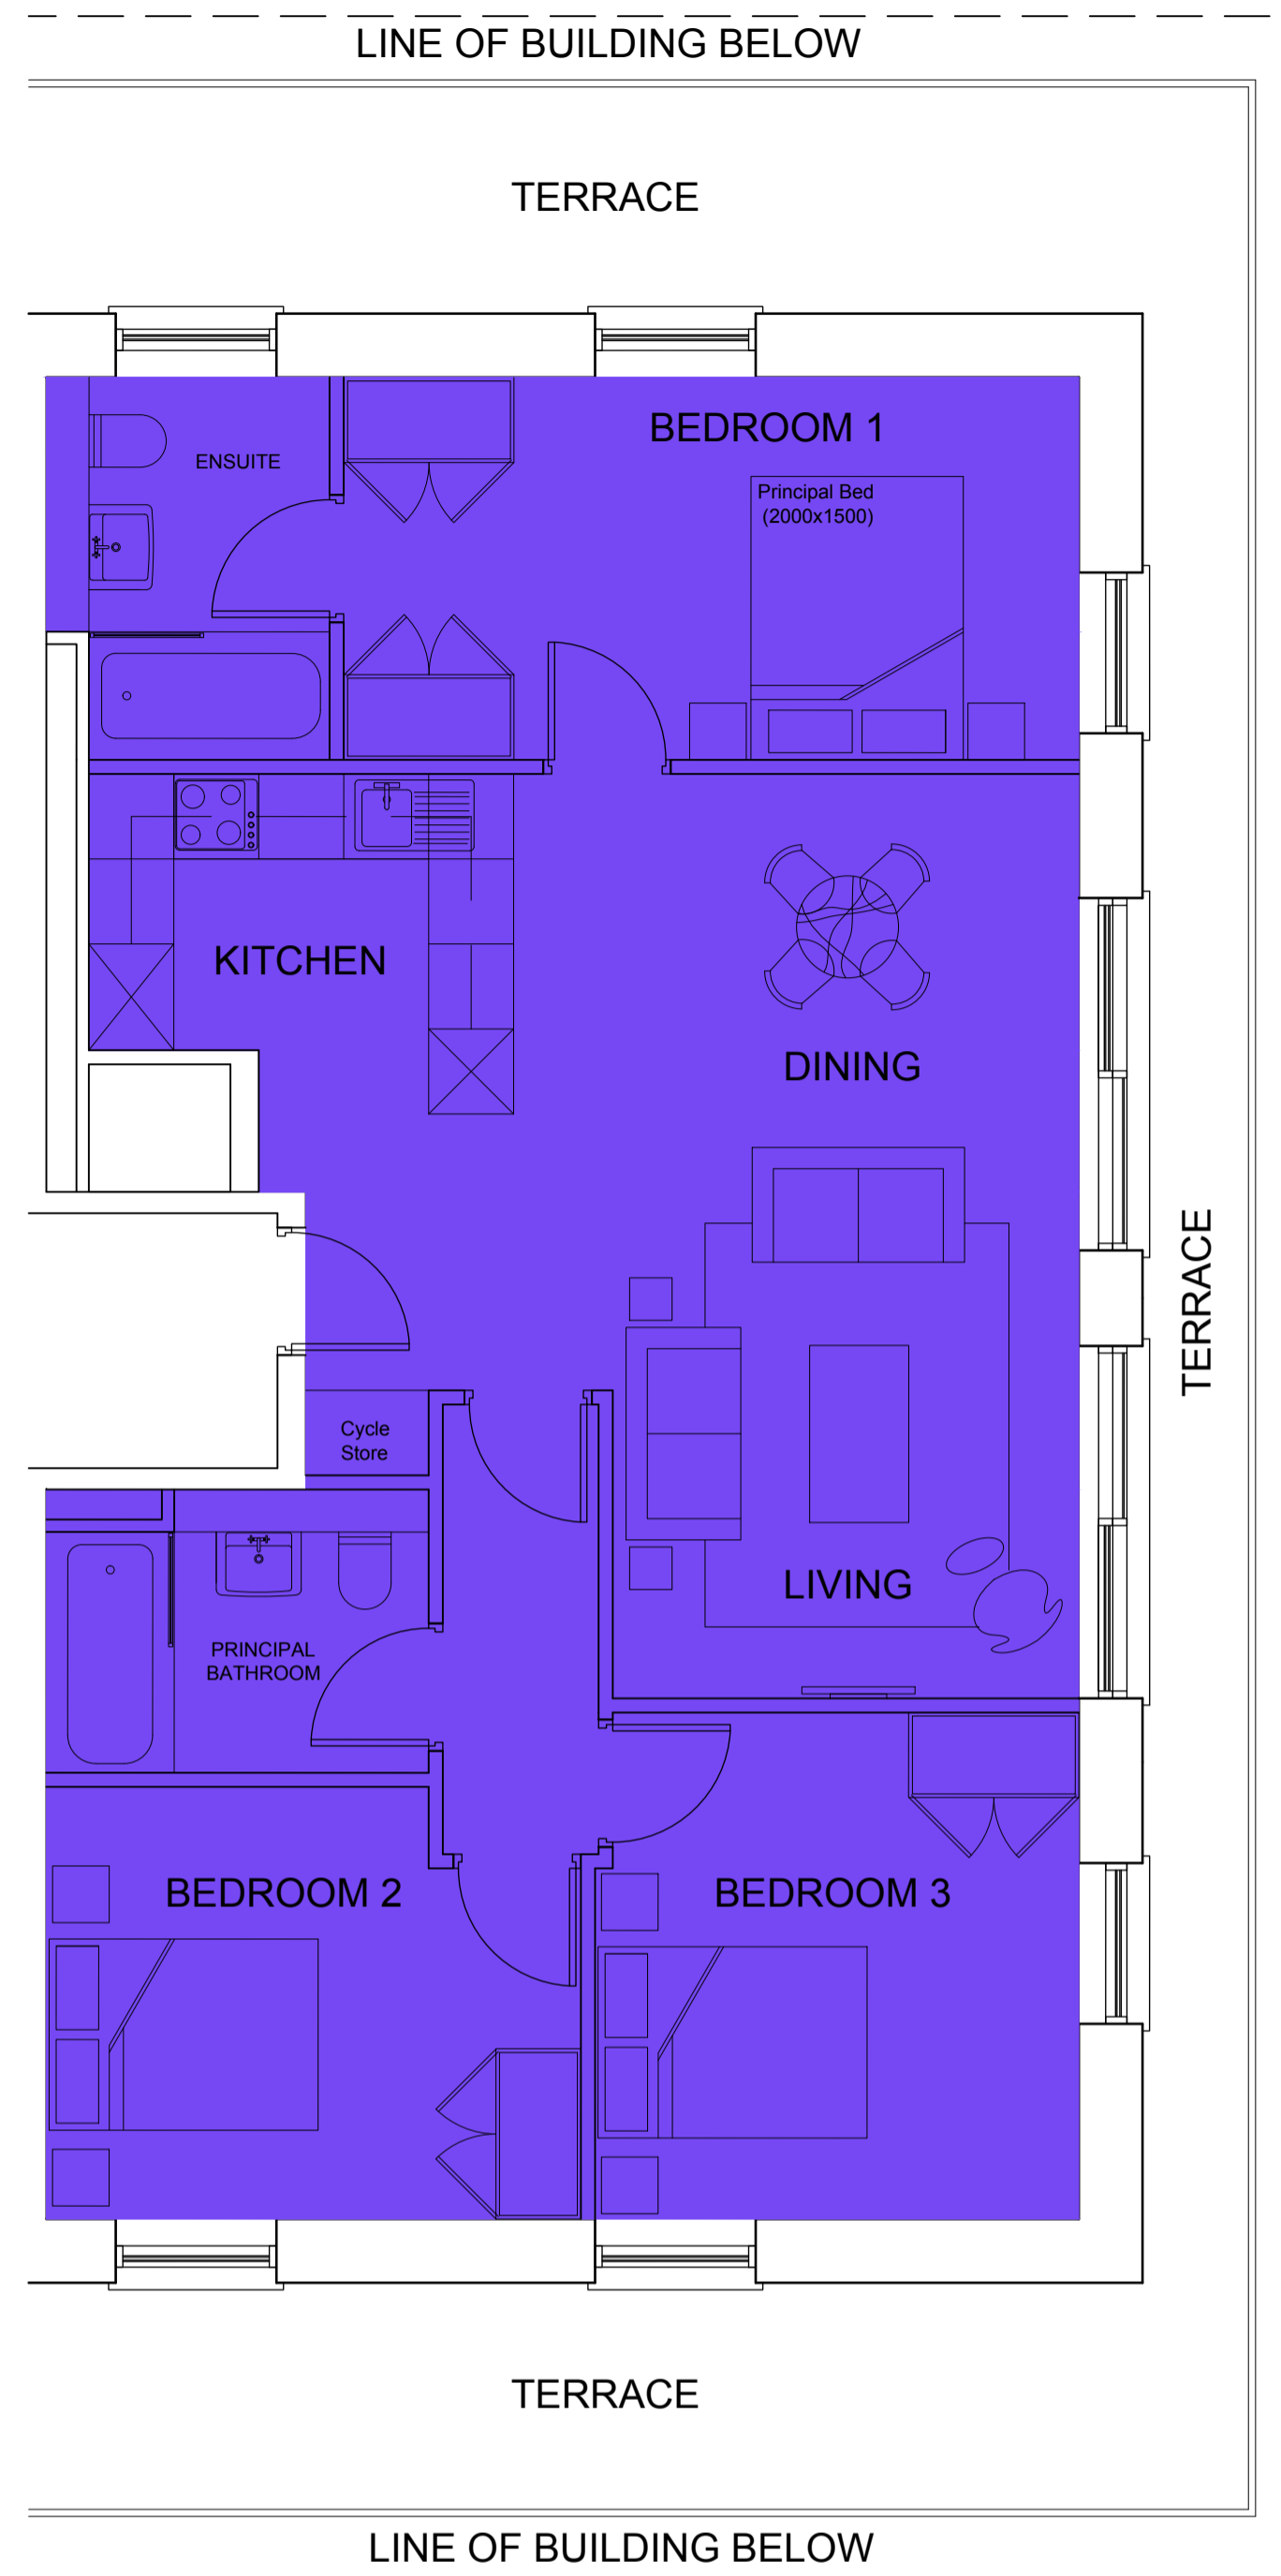

3 BED APARTMENT

NOTE:
FOR EXTERNAL SPACES REFER TO GENERAL ARRANGEMENT PLANS

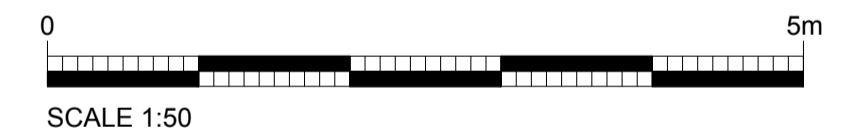

rev	description	drawn	auth	date
© LEACH RHODES WALKER 2001				

LeachRhodesWalker
Architects

info@lrw.co.uk | www.lrw.co.uk
50 Dearmans Place Manchester M3 5LH
Manchester London Bucharest
+44 (0)161 833 0211 +44 (0)207 993 1363 +40 (21)650 4026

client WOKING FOOTBALL CLUB		
project CARDINAL COURT INC. WOKING FOOTBALL CLUB		
project no 7884	drawing no L(00)198	rev C
description Unit Types 3 Bedroom Townhouse/ Apartment		
scale 1:50@ A1	date drawn 09.10.19	drawn by RB
		authorised by CJG
purpose of issue planning <input type="checkbox"/> building regs <input type="checkbox"/> tender <input type="checkbox"/> comment <input type="checkbox"/> approval <input checked="" type="checkbox"/> construction <input type="checkbox"/>		