


01 Section B
201 Scale 1:50 @A1


rev	details	by	date
P00	Fixed for Planning	PC	12.06.2020
P01	Final Planning Issue	PC	19.06.2020

Notes

- 1.0 Do not scale from drawing, use figured dimensions only
- 1.1 All dimensions to be checked onsite
- 1.2 This drawing to be read in conjunction with all other Gillespies drawings and specifications

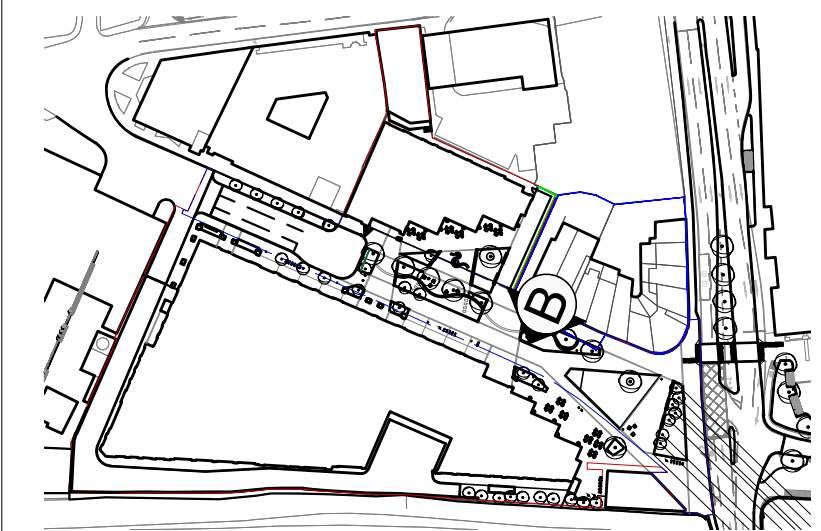

Section Location Plan

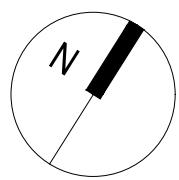

Project title

Goldsworth Road, Woking
Surrey

Drawing title

Ground Floor
Site Sections - Sheet 2

PLANNING	Drawing status	1:50 @ A1	Scale	Drawn
	Date	12.03.2020	Checked	PC
Drawing number				Revision
P12092-00-001-GIL-201				P01

Client

ECOWORLD

Eco World
25 Victoria St,
Westminster,
London,
SW1H 8GA
P: 020 8966 2205

GILLESPIES

1 St John's Square, London EC1M 4DH
P: 020 7263 2929 E: design.london@gillespies.co.uk

