



01  
202  
Section D  
Scale 1:50 @A1

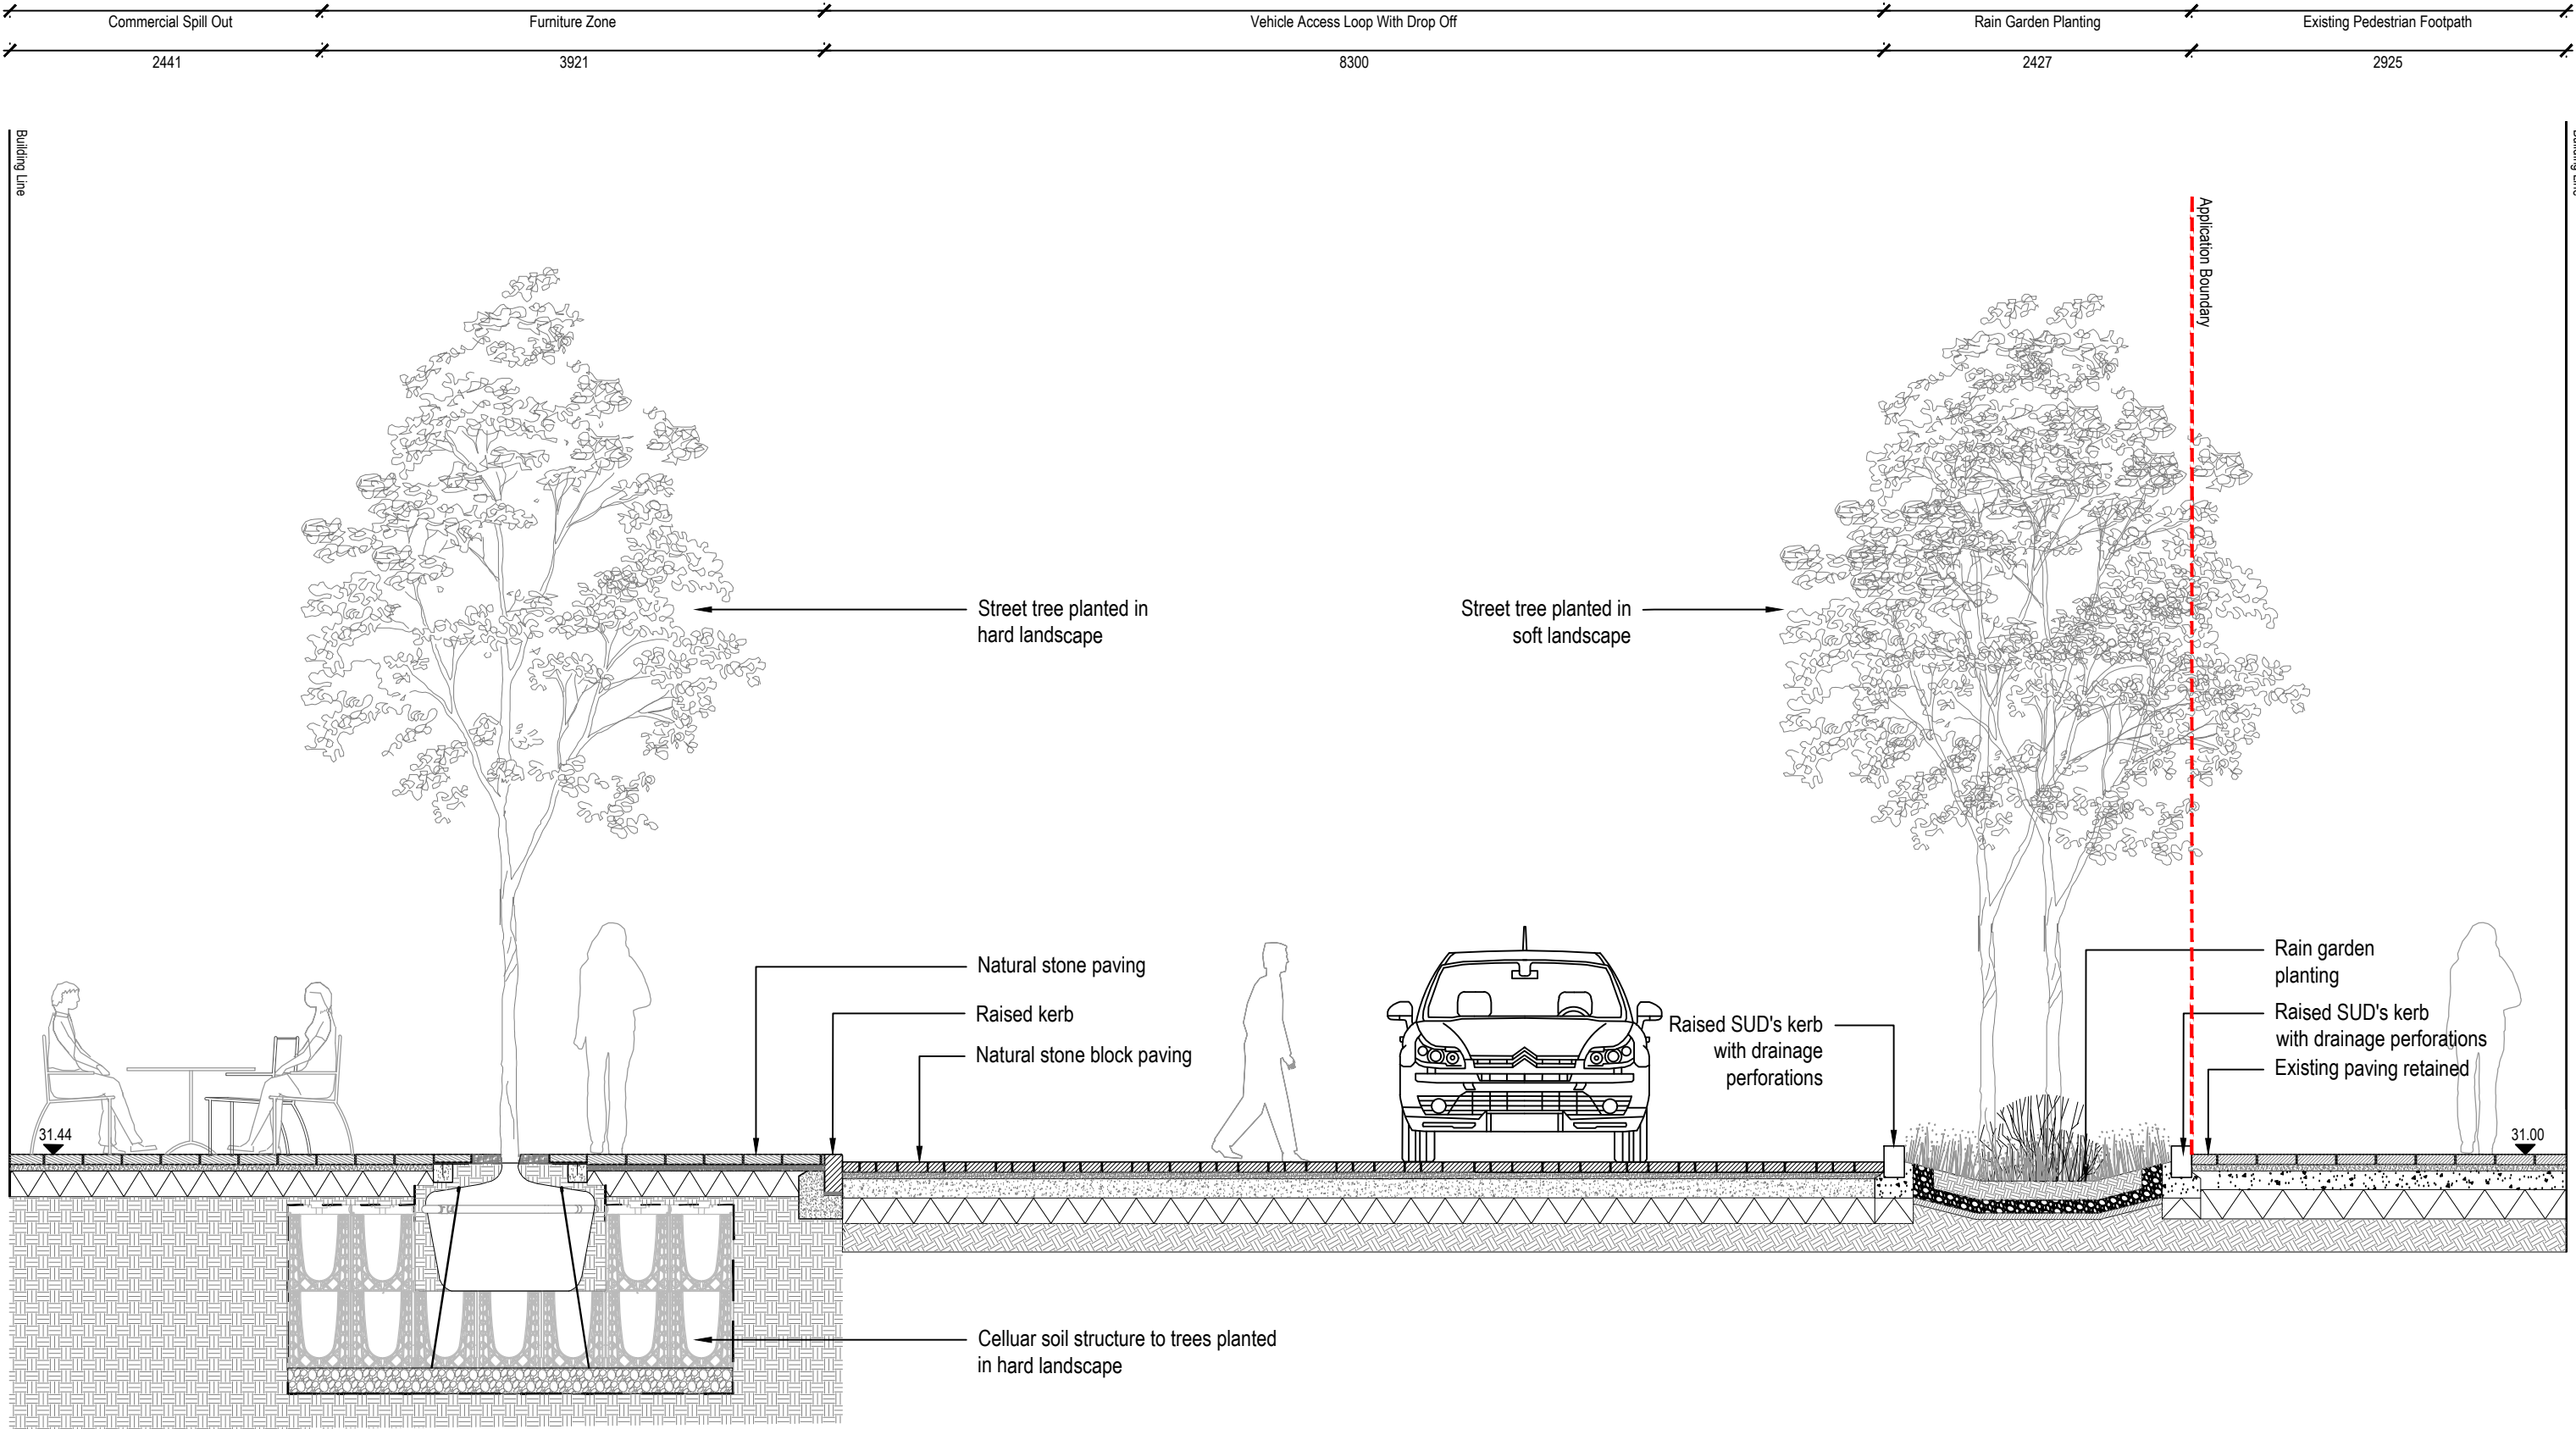

02  
202  
Section E  
Scale 1:50 @A1

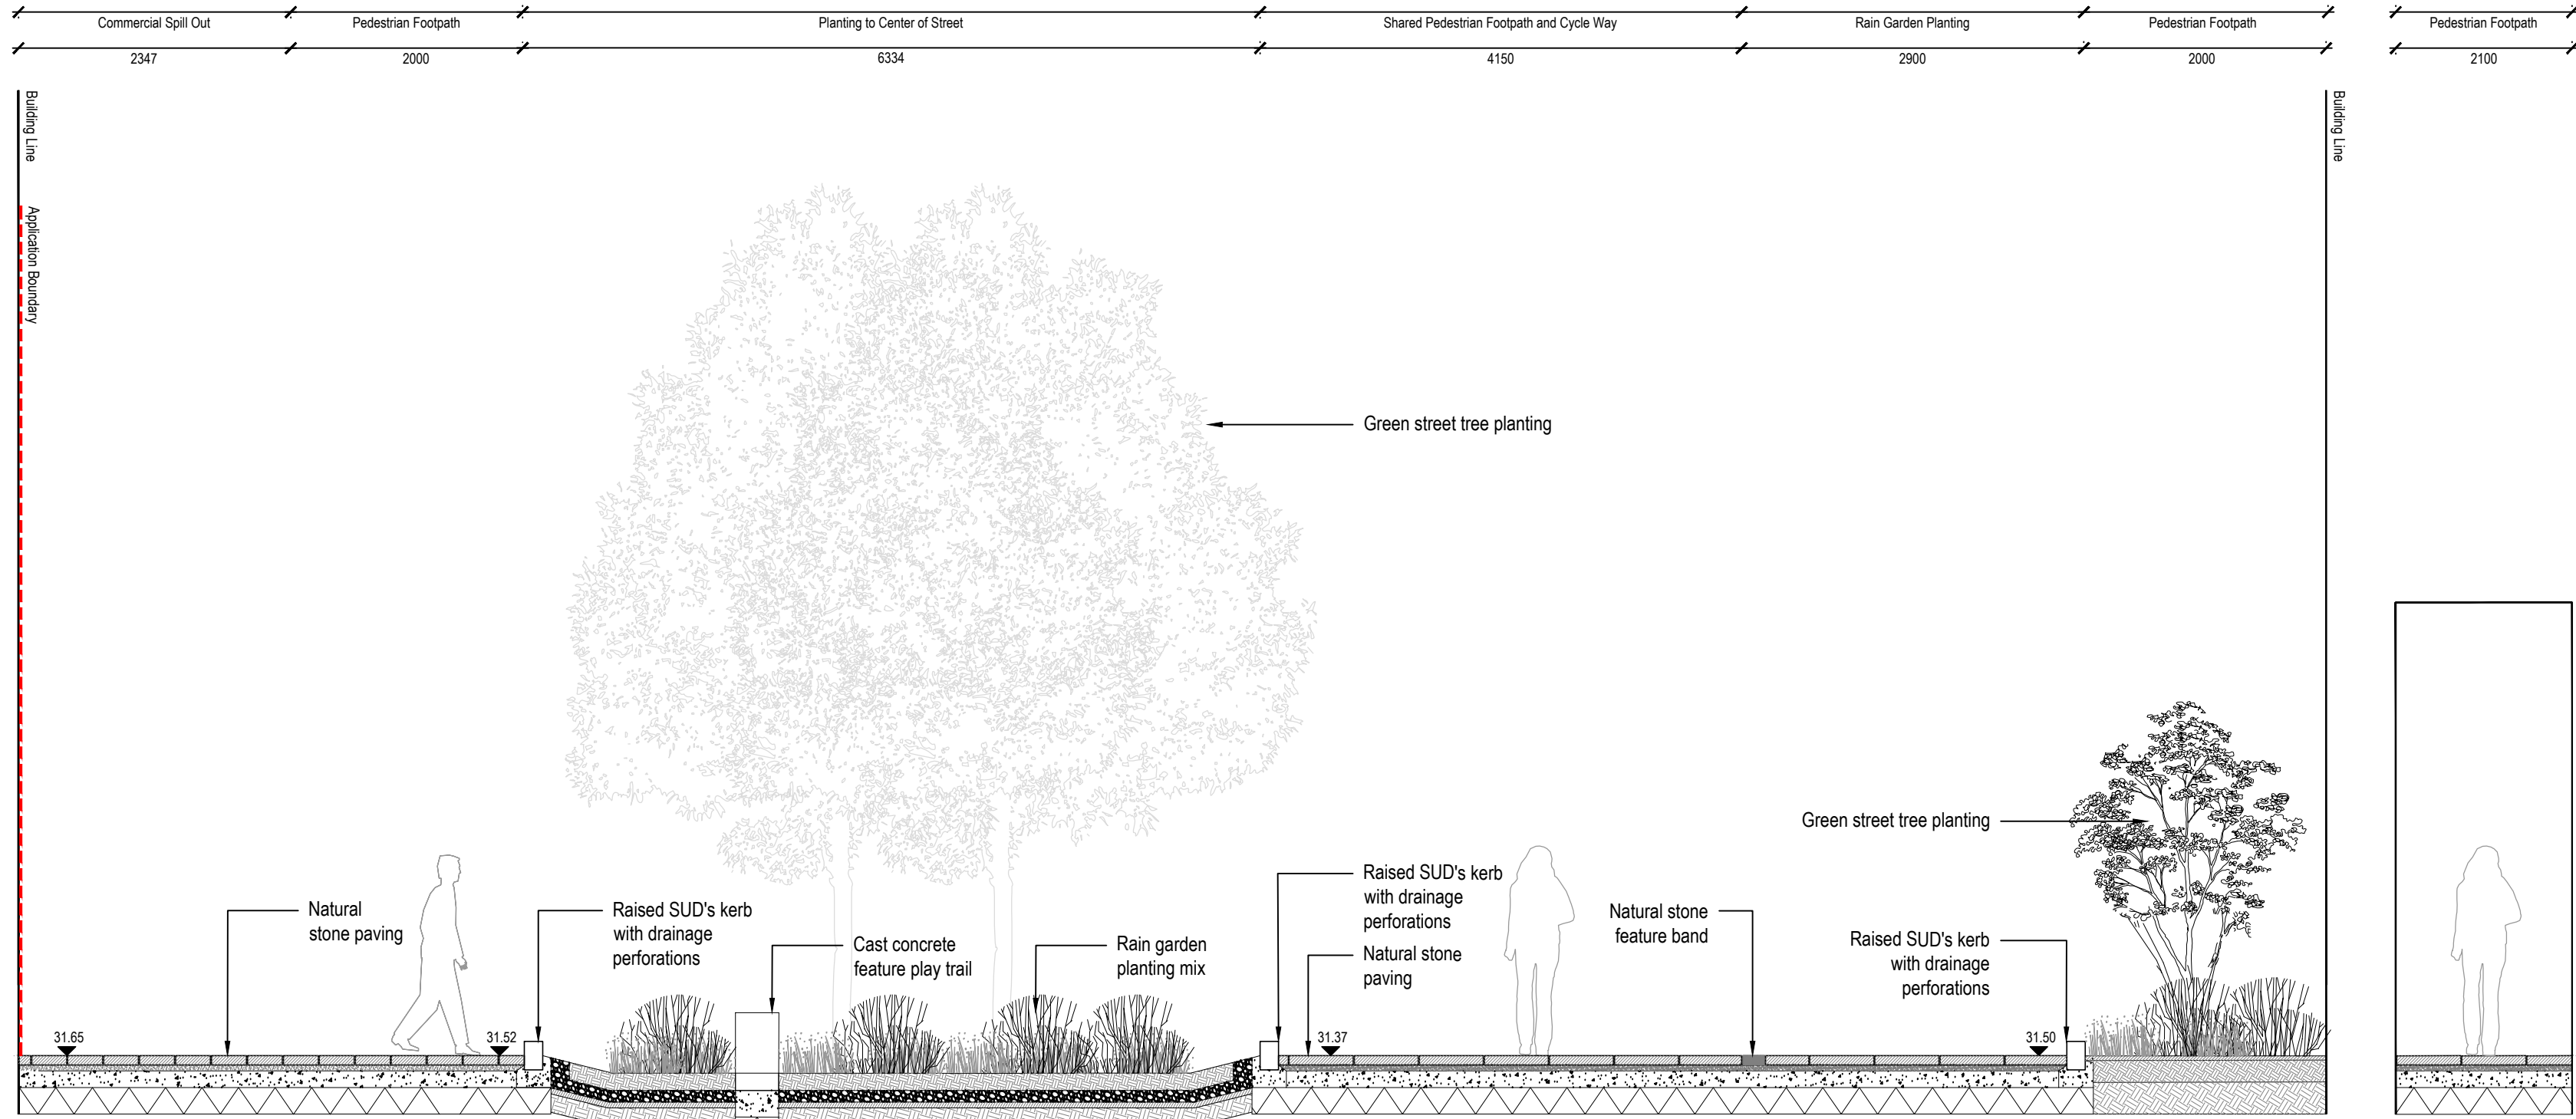


03  
202  
Section F  
Scale 1:50 @A1


rev	details	by	date
P00	Fixed for Planning	PC	12.06.2020
P01	Final Planning Issue	PC	19.06.2020

### Notes

- 1.0 Do not scale from drawing, use figured dimensions only
- 1.1 All dimensions to be checked onsite
- 1.2 This drawing to be read in conjunction with all other Gillespies drawings and specifications

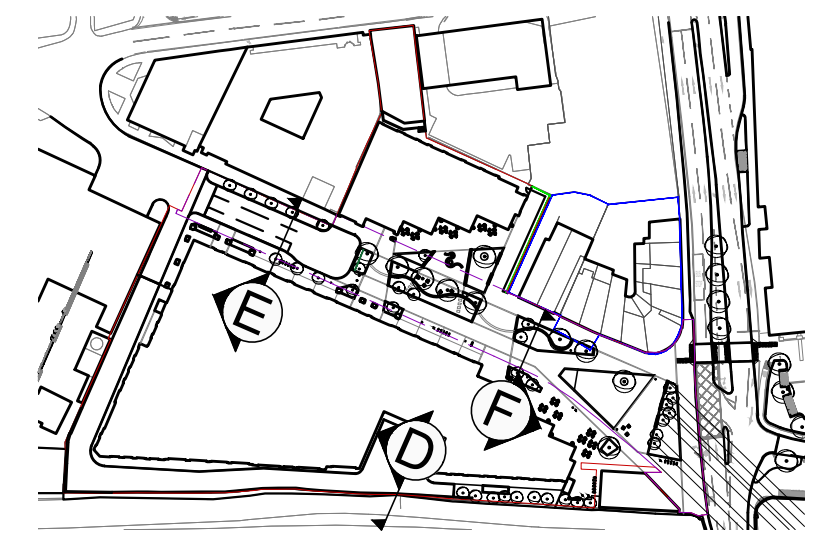

Section Location Plan

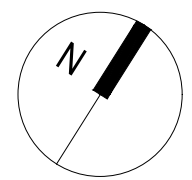

Goldsworth Road, Woking  
Surrey

Ground Floor  
Site Sections - Sheet 3

PLANNING	Drawing status	1:50 @ A1	Scale	Drawn
	Date	12.03.2020	Checked	AK
P12092-00-001-GIL-202				Revision
P01				Revision

Eco World  
25 Victoria St.  
Westminster  
London  
SW1H 8GA  
P: 020 8966 2295

**GILLESPIES**

1 St John's Square, London EC1M 4DH  
P: 020 7263 2329 E: design.london@gillespies.co.uk