


PROPOSED CLUB AREAS			
	GROUND FLOOR	FIRST FLOOR	TOTAL
GIA	3094.0	2085.0	5179.0
NIA	2993.0	2018.7	5011.7
GEA	3201.6	2175.2	5376.8

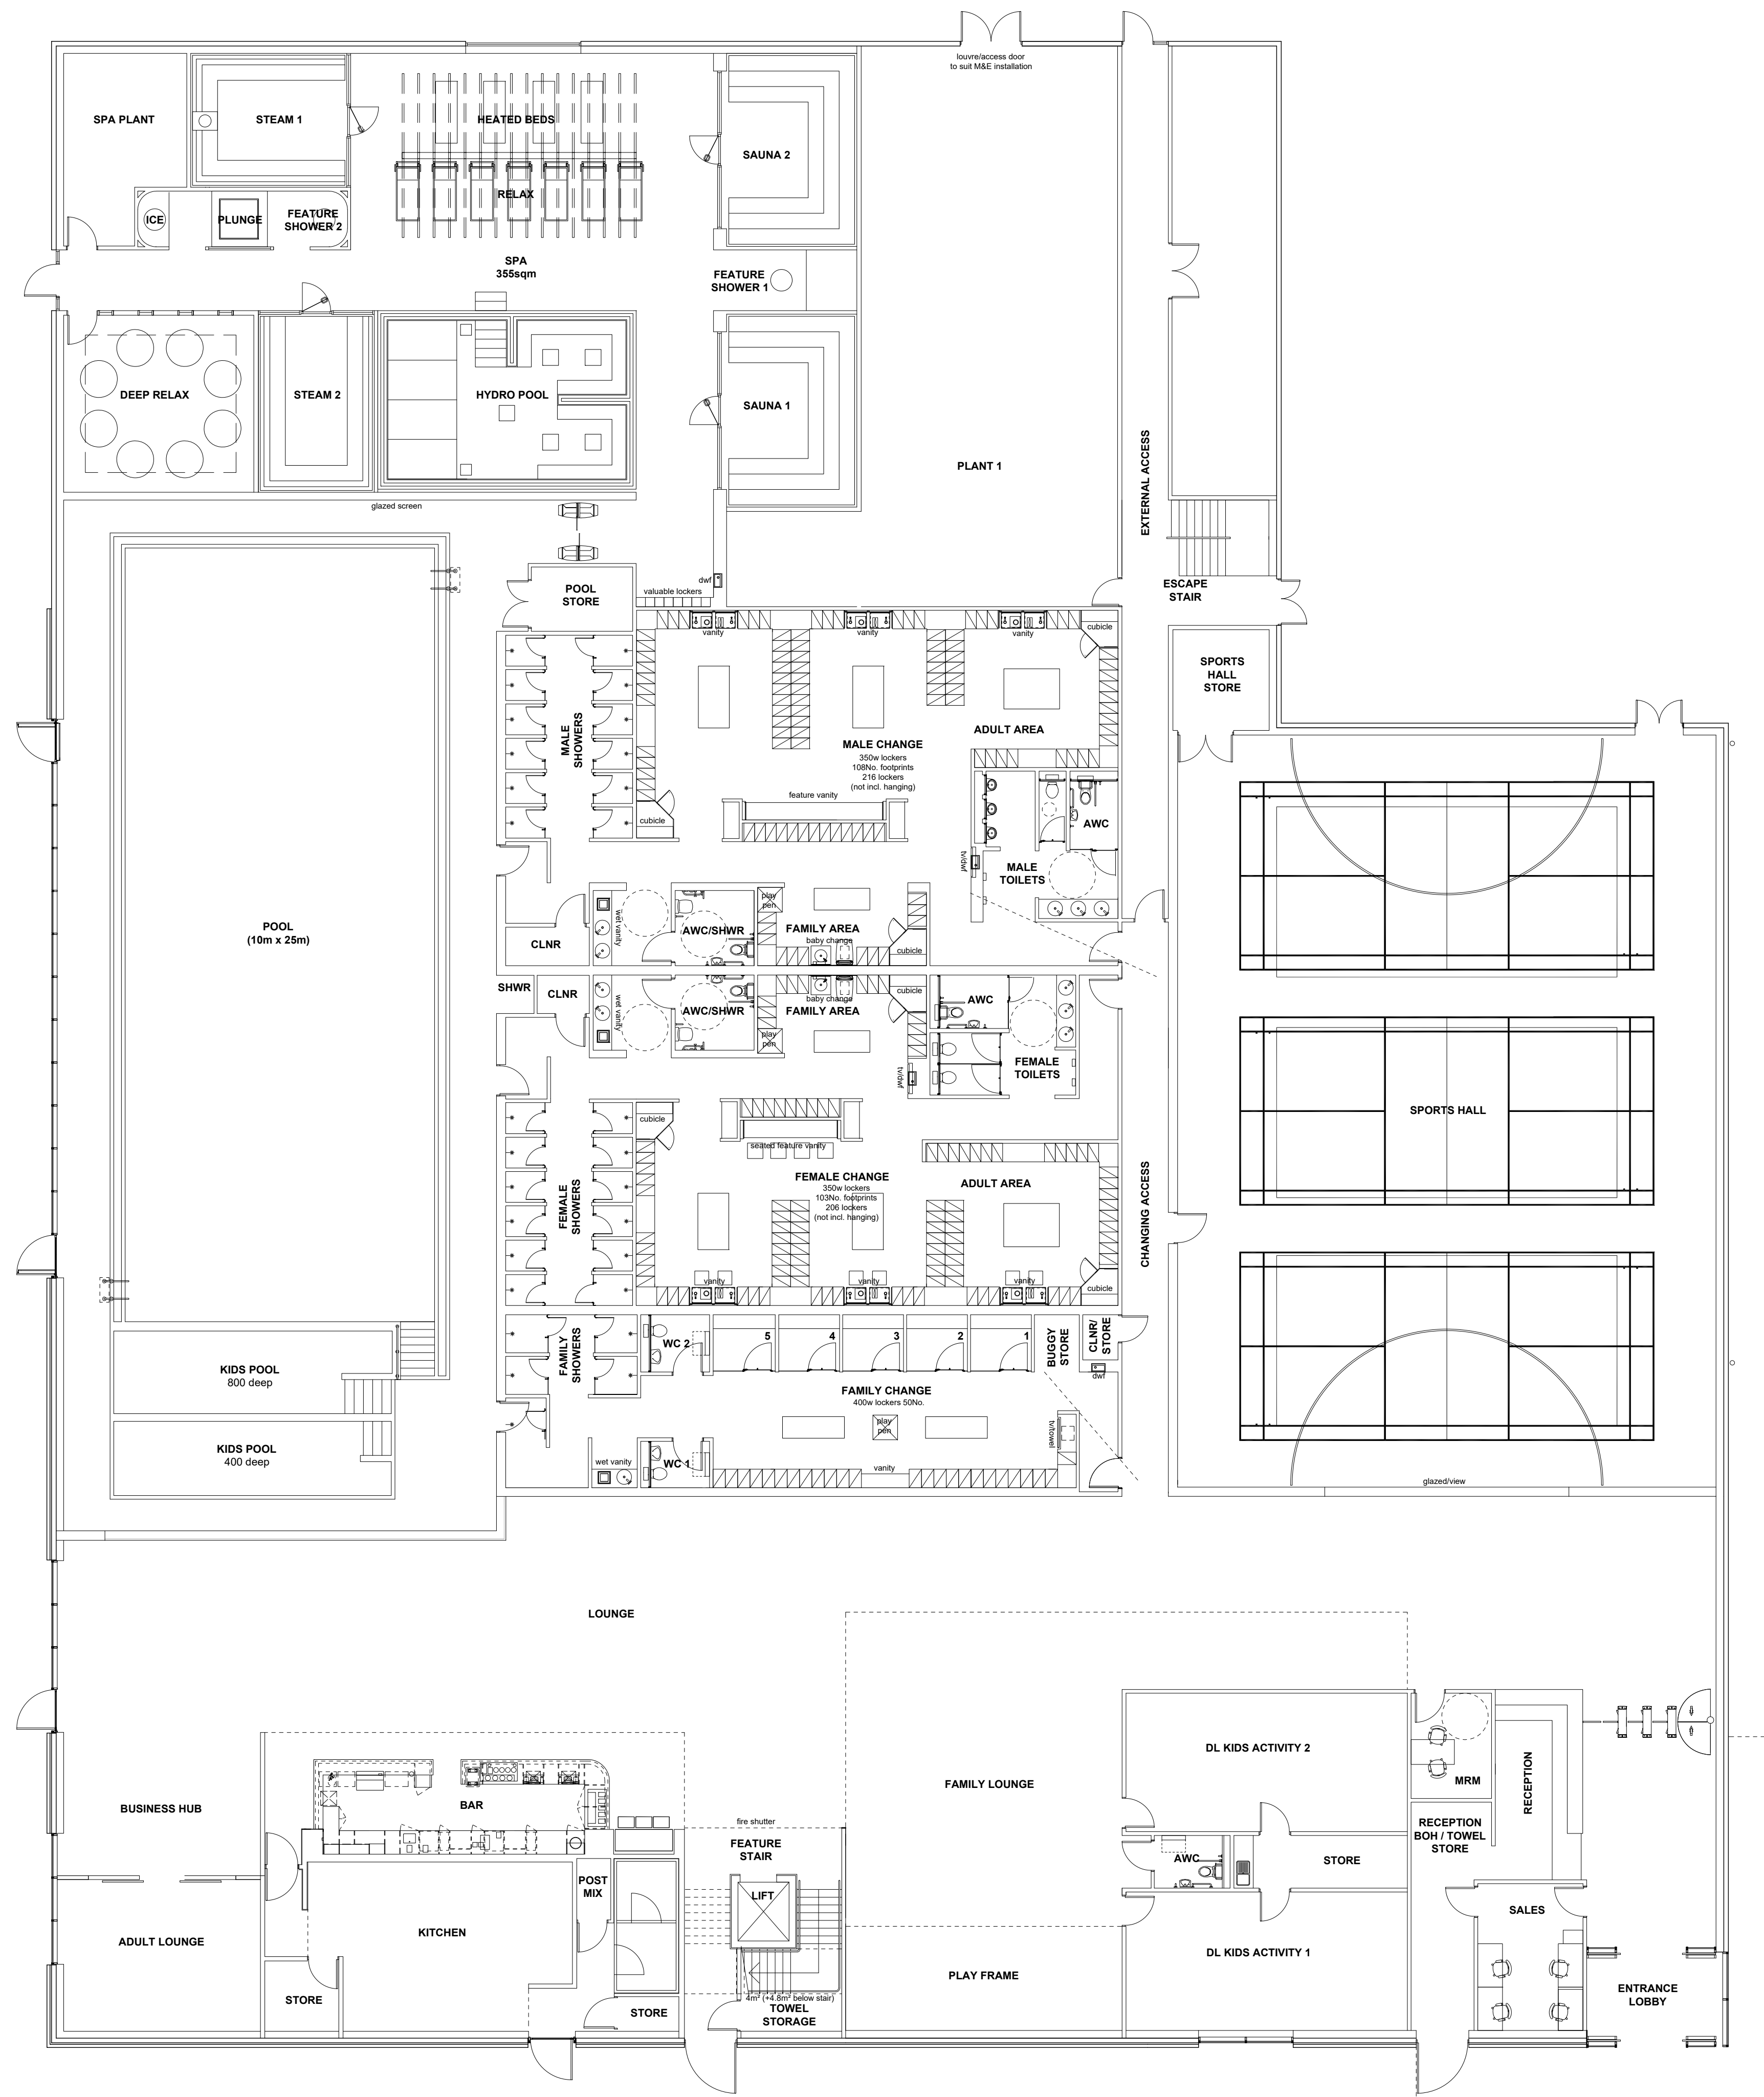

ISSUE: P0 BY: ARB CHECKED: CM DATE: 09/08/2019  
 Initial issue

# PLANNING

PLAT DATE:



CLIENT:  
**WOKING  
 EGGLEY ROAD**

PROJECT:  
**PROPOSED  
 GROUND FLOOR  
 PLAN**

DRAWING: SCALE: DATE:  
 DRAWN BY: CM 1:125 @ A1 AUG 2019

**Hadfield Cawkwell Davidson**

Broomgrove Lodge, 13 Broomgrove Rd, Sheffield, S10 2LZ T 0114 266 8181 www.hcd.co.uk

Architecture | Engineering | Interior Design | Masterplanning | Urban Design