


PROPOSED CLUB AREAS			
	GROUND FLOOR	FIRST FLOOR	TOTAL
GIA	3094.0	2085.0	5179.0
NIA	2993.0	2018.7	5011.7
GEA	3201.6	2175.2	5376.8

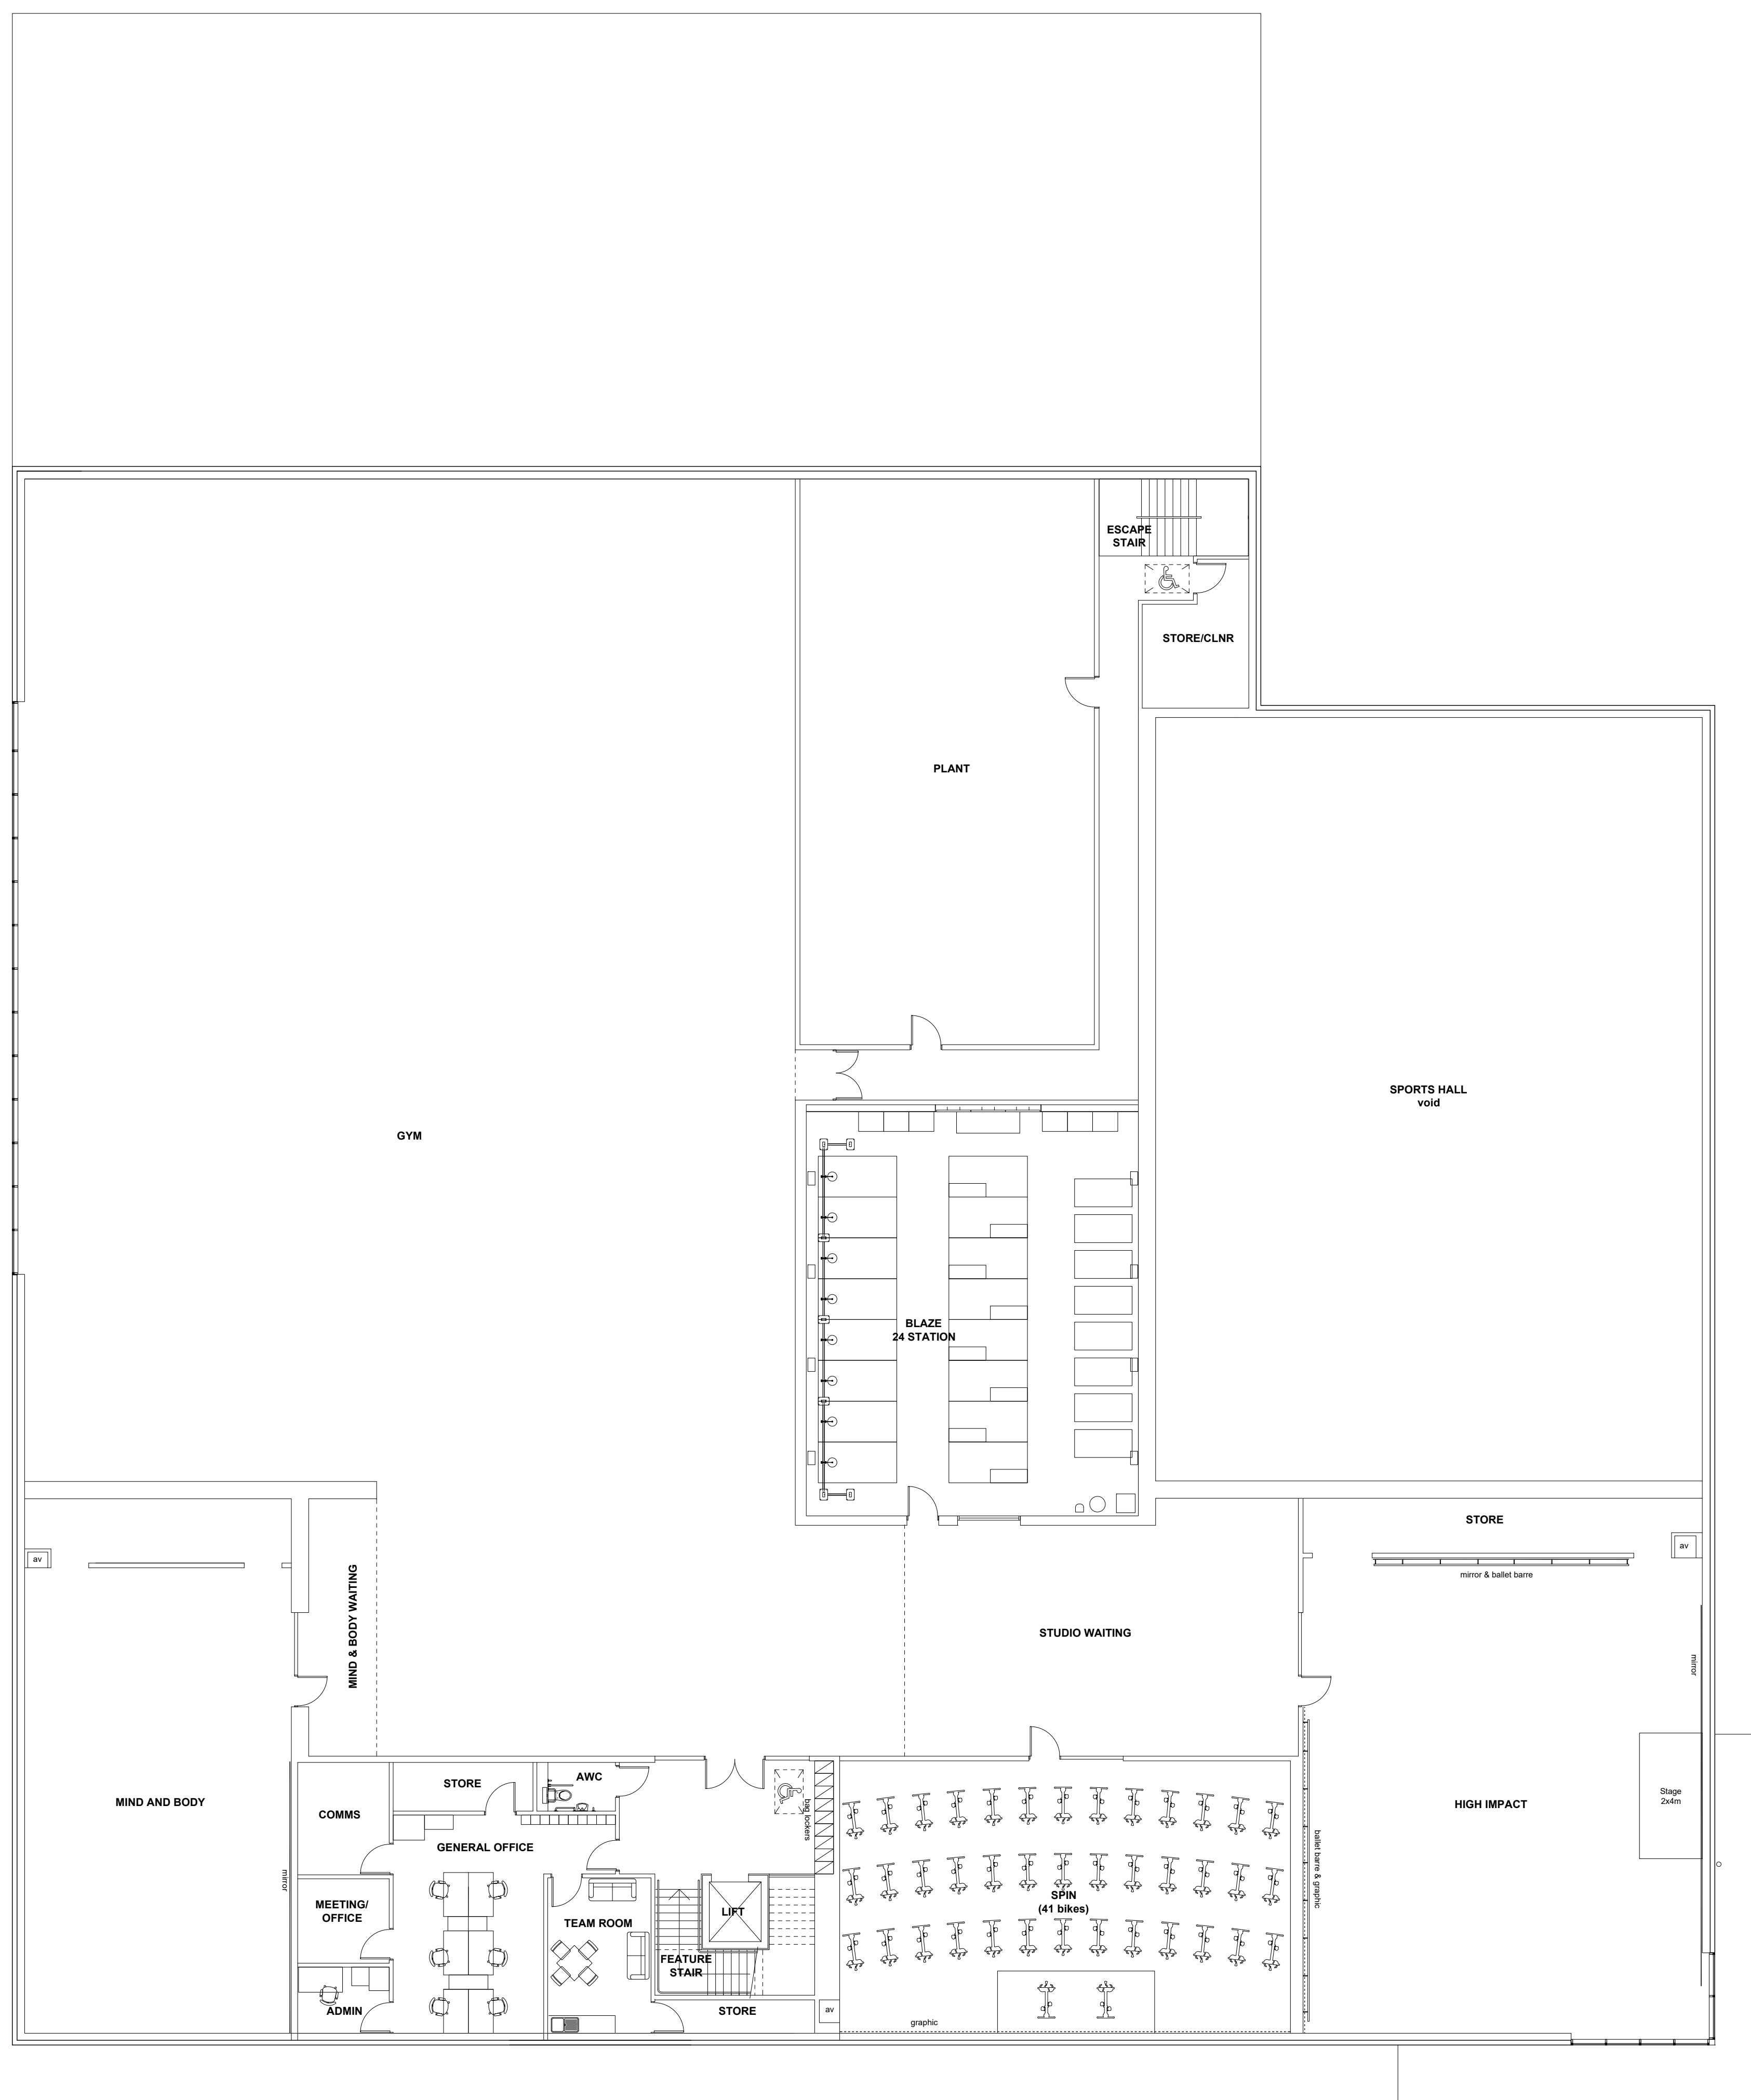

ISSUED: P0 BY: ARB CHECKED: CM DATE: 09/08/2019
 Initial issue

PLANNING

PLOT DATE:



CLIENT:

WOKING
EGLEY ROAD

PROJECT:

PROPOSED
FIRST FLOOR
PLAN

DRAWING: SCALE: DATE:
 CM 1:125 @ A1 AUG 2019

Hadfield Cawkwell Davidson

Broomgrove Lodge, 13 Broomgrove Rd, Sheffield, S10 2LZ T 0114 266 8181 www.hcd.co.uk
 Architecture | Engineering | Interior Design | Masterplanning | Urban Design