


NOTES
 Copyrighted and not to be reproduced without the consent of Holmes Miller.
 DO NOT SCALE: Use figured dimensions only.
 Holmes Miller accepts responsibility for the accuracy of the information provided in this drawing to any other party to the commissioning party and not to any other party.
 Holmes Miller does not accept liability for accuracy of the information provided in this drawing, which is used in the preparation of the drawing. Any vertical and horizontal dimensions are based on the survey information provided by others. These must be checked and verified on site.

- NOTE:
 1. Pitch width set to 68m to accommodate Rugby
 2. Stadium set to 9026 capacity
 3. Stadium has seated and standing provision

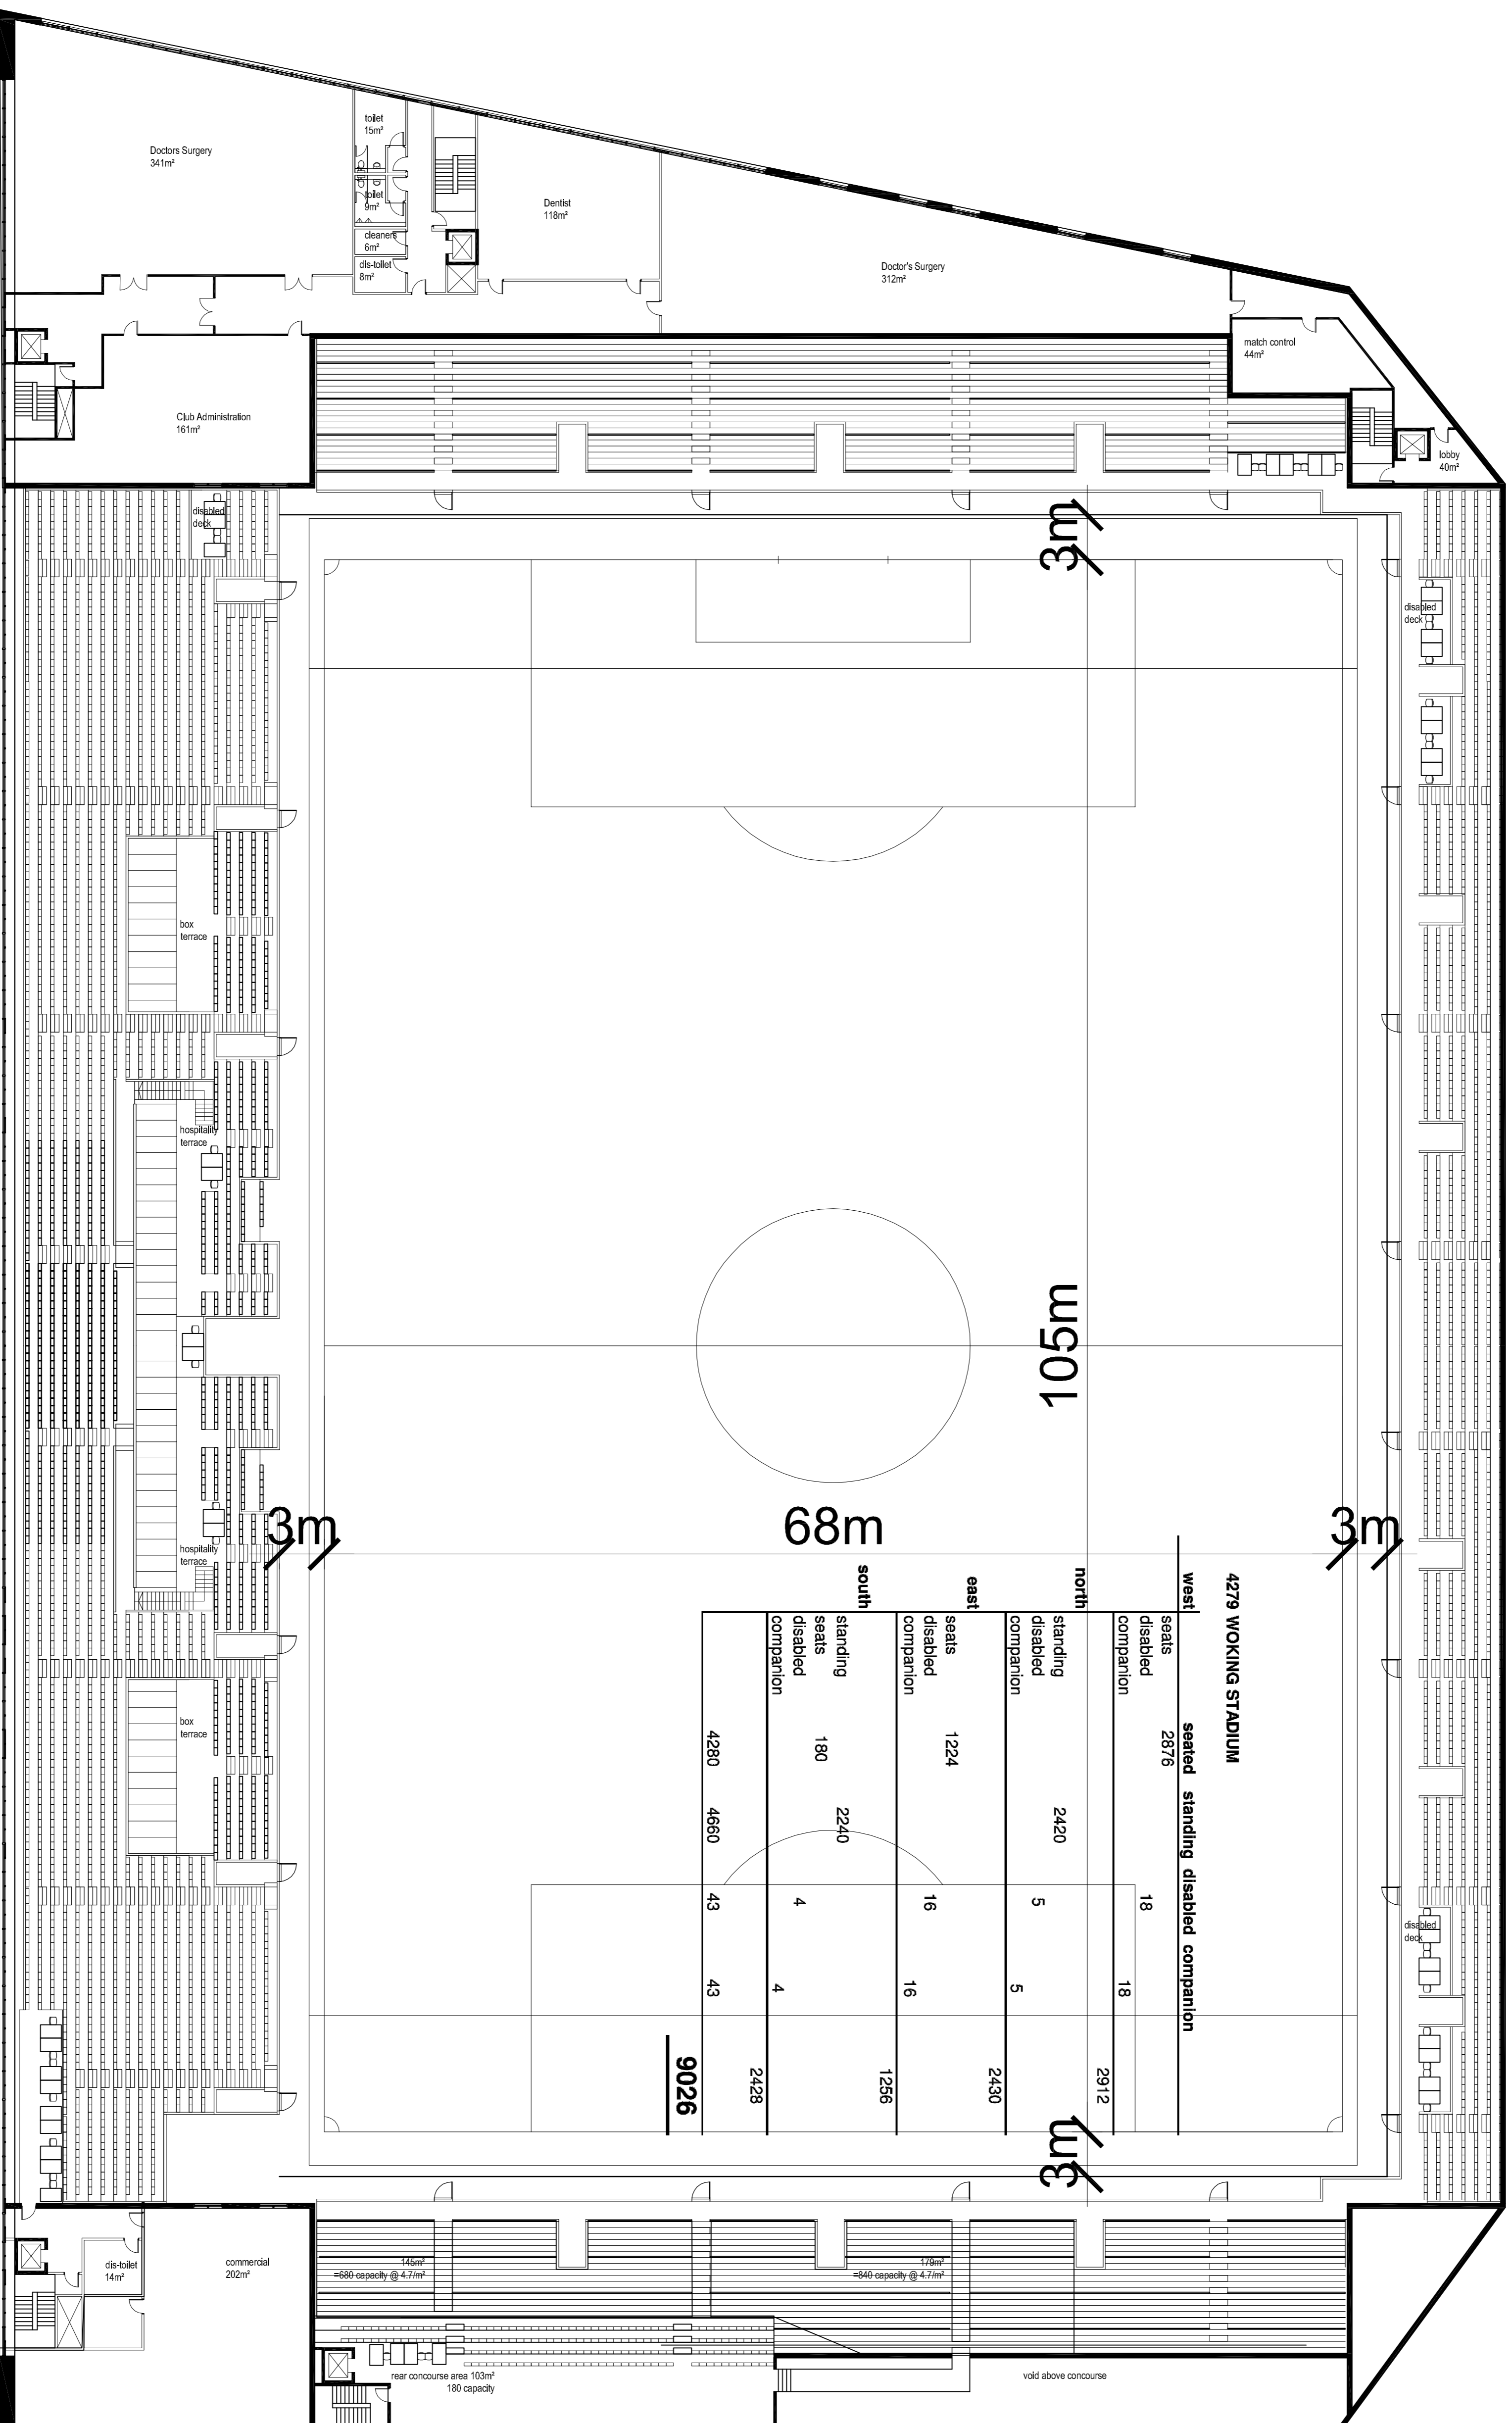

4279 WOKING STADIUM

direction	seated	standing	disabled	companion	total
west	2876		18	18	2912
north		2420	5	5	2430
east	1224		16	16	1256

REV	DESCRIPTION	DATE
1	PROJECT START	10/10/18
2	PROJECT START	10/10/18
HOLMES MILLER
 Architects
 Holmes Miller
 88 Minerva Street
 Glasgow G2 8LE
 T 0141 204 2022
 F 0141 204 2022
 glasgow@holmesmiller.com

PROJECT
WOKING STADIUM
WOKING FOOTBALL CLUB

DRAWING
WEST STAND
SECOND FLOOR PLAN
CAPACITY 9026

SCALE
 1:250

CHECKED

NUMBERS
4279-SK-020 A

DECK PLAN; CAPACITY 9026