




Typical Elevation

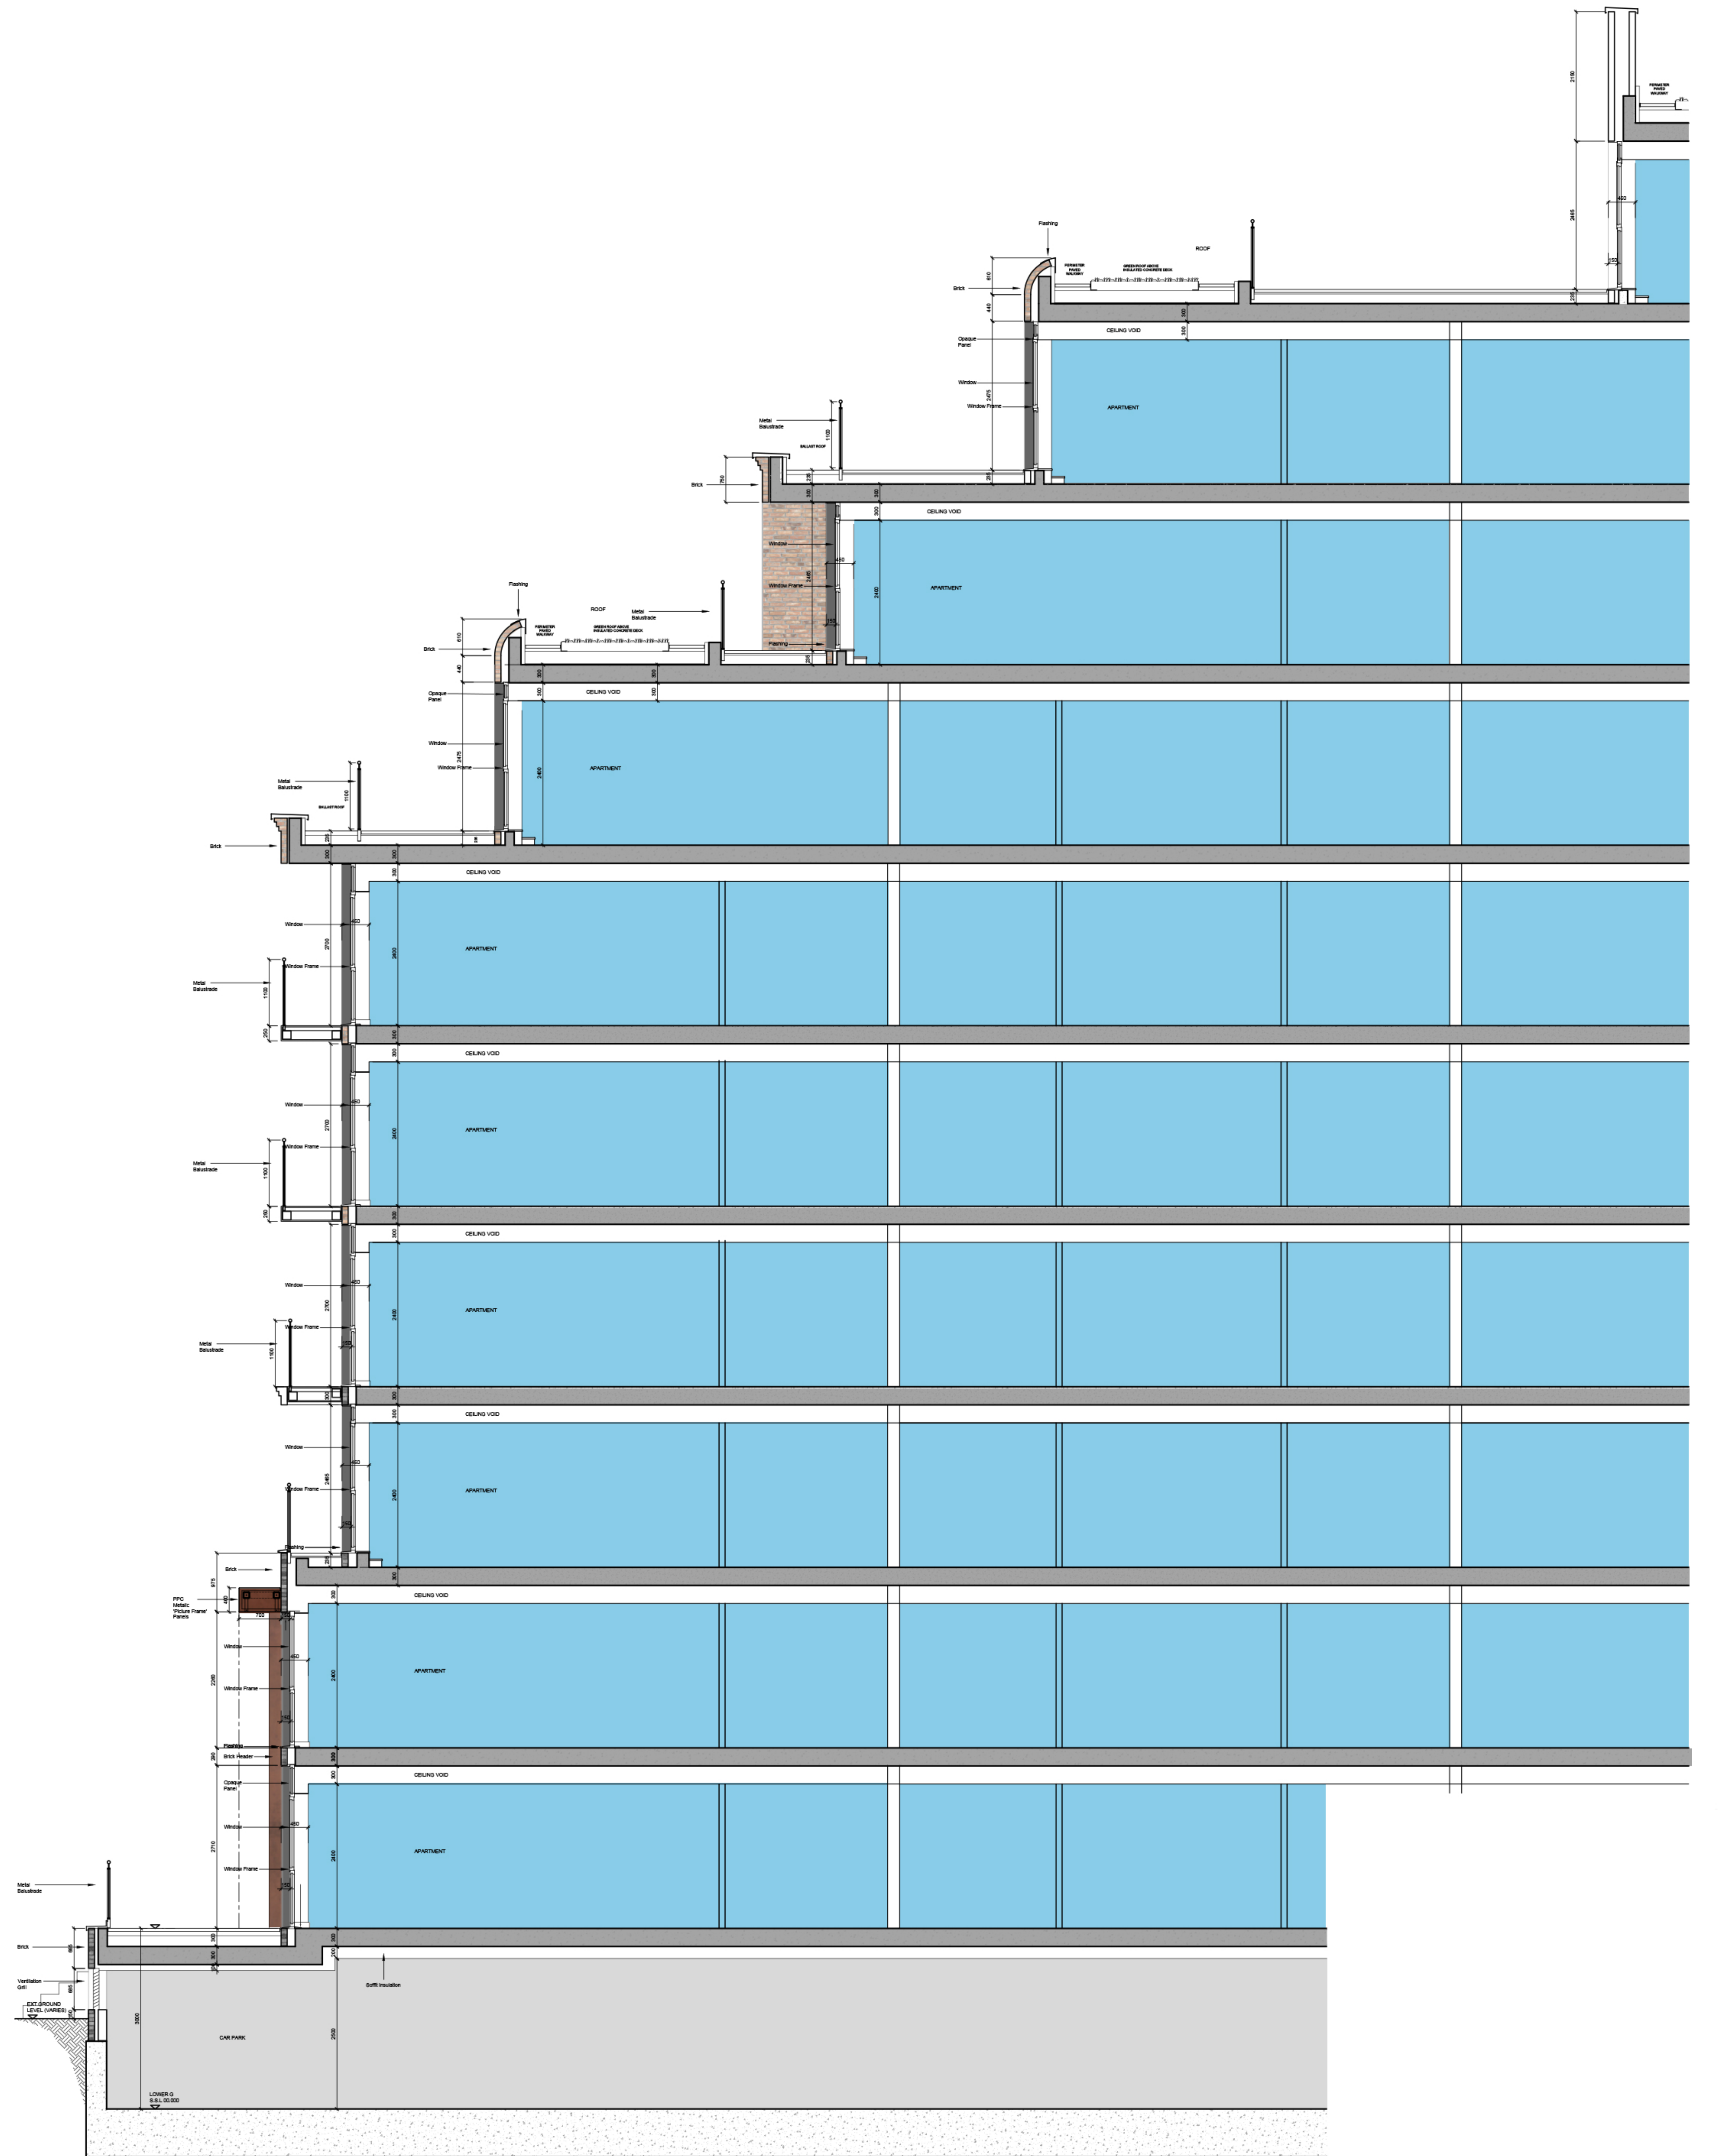

Typical Section A-A