



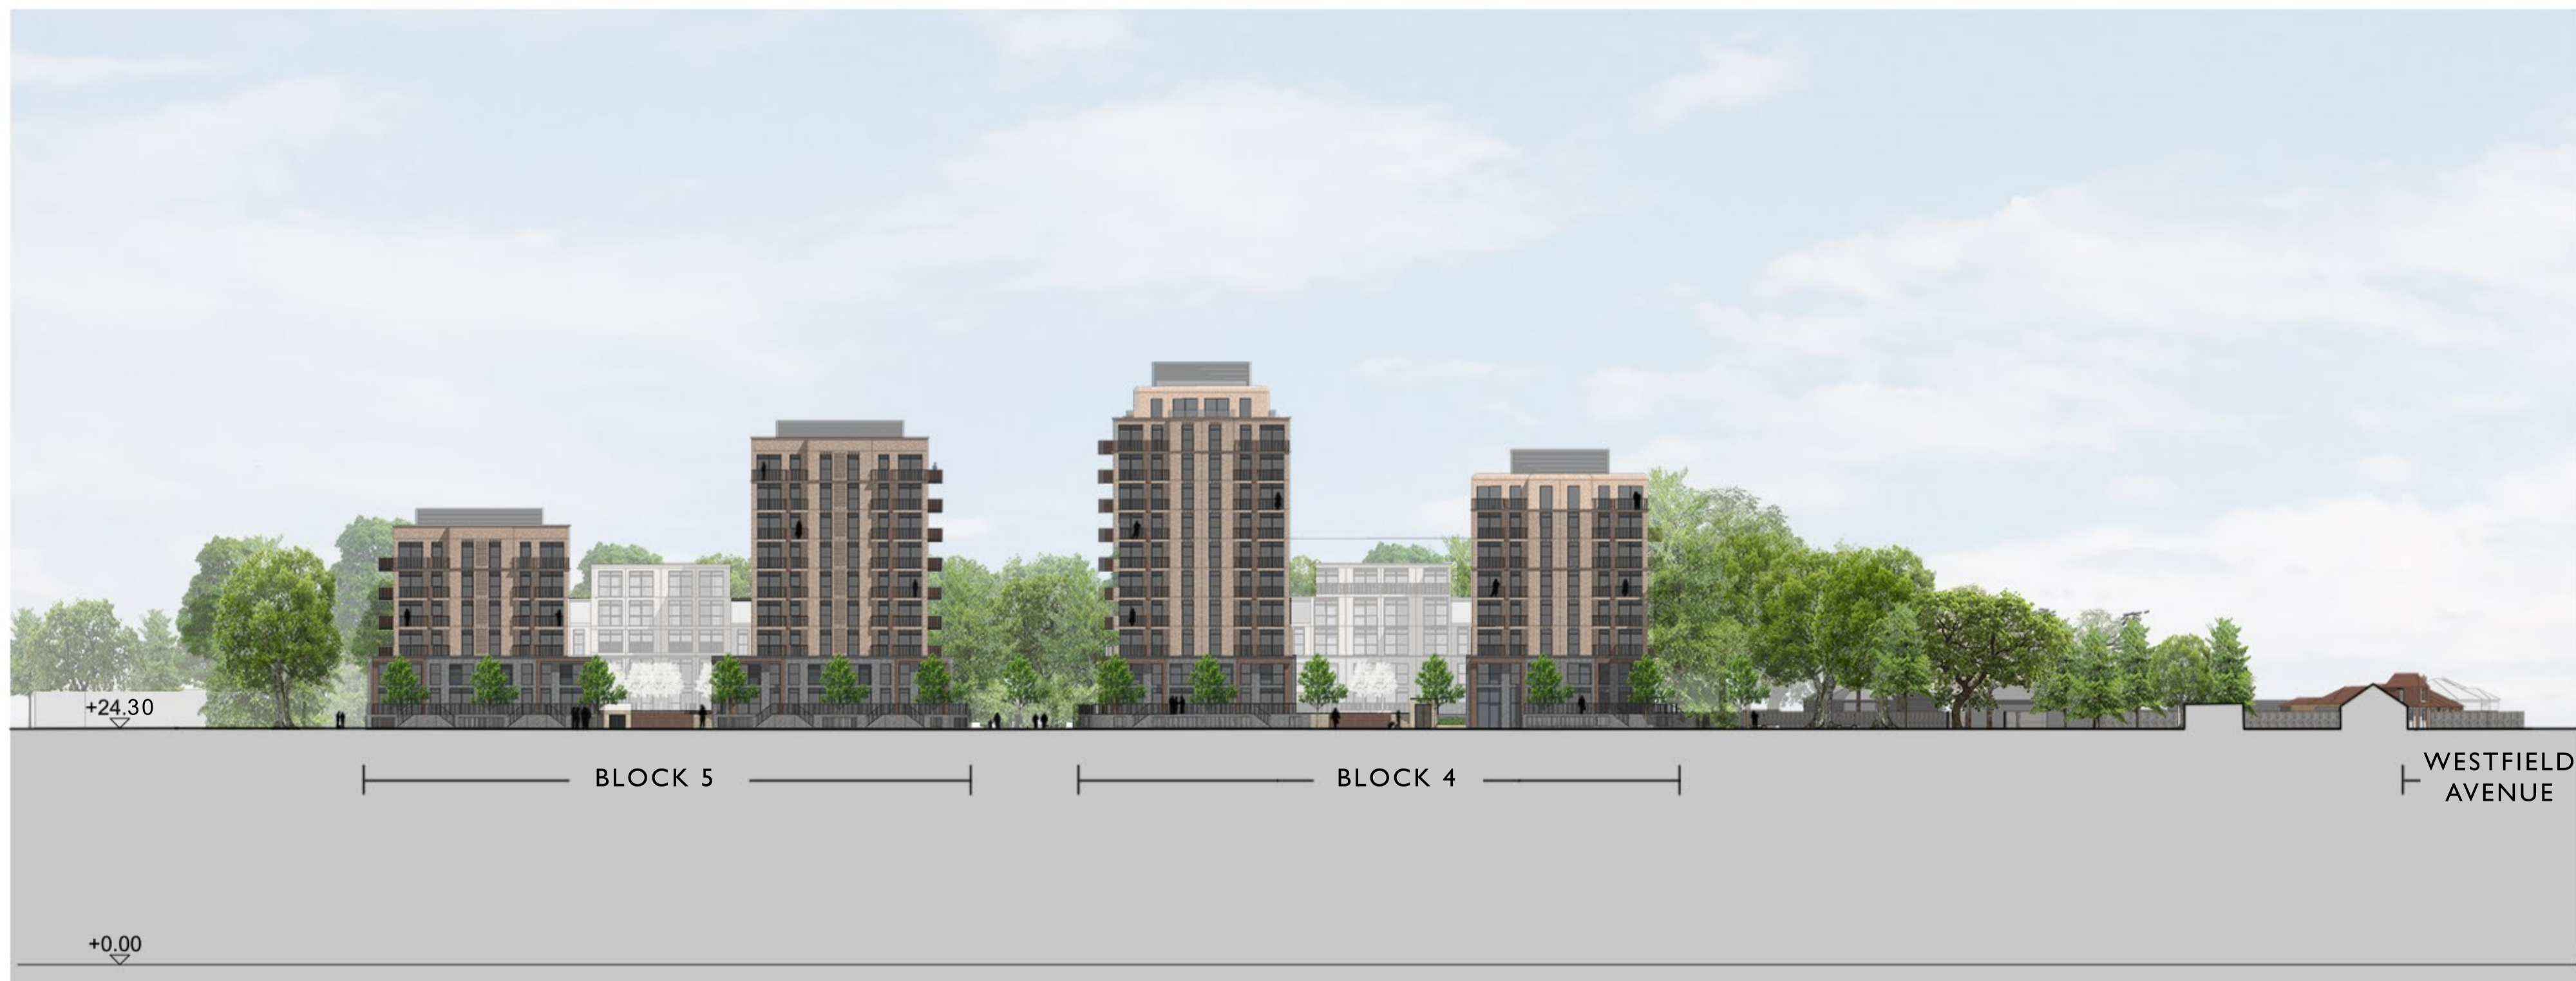

ELEVATION CC - PLAYING FIELDS



ELEVATION DD - INTERNAL ROAD (FROM STADIUM)

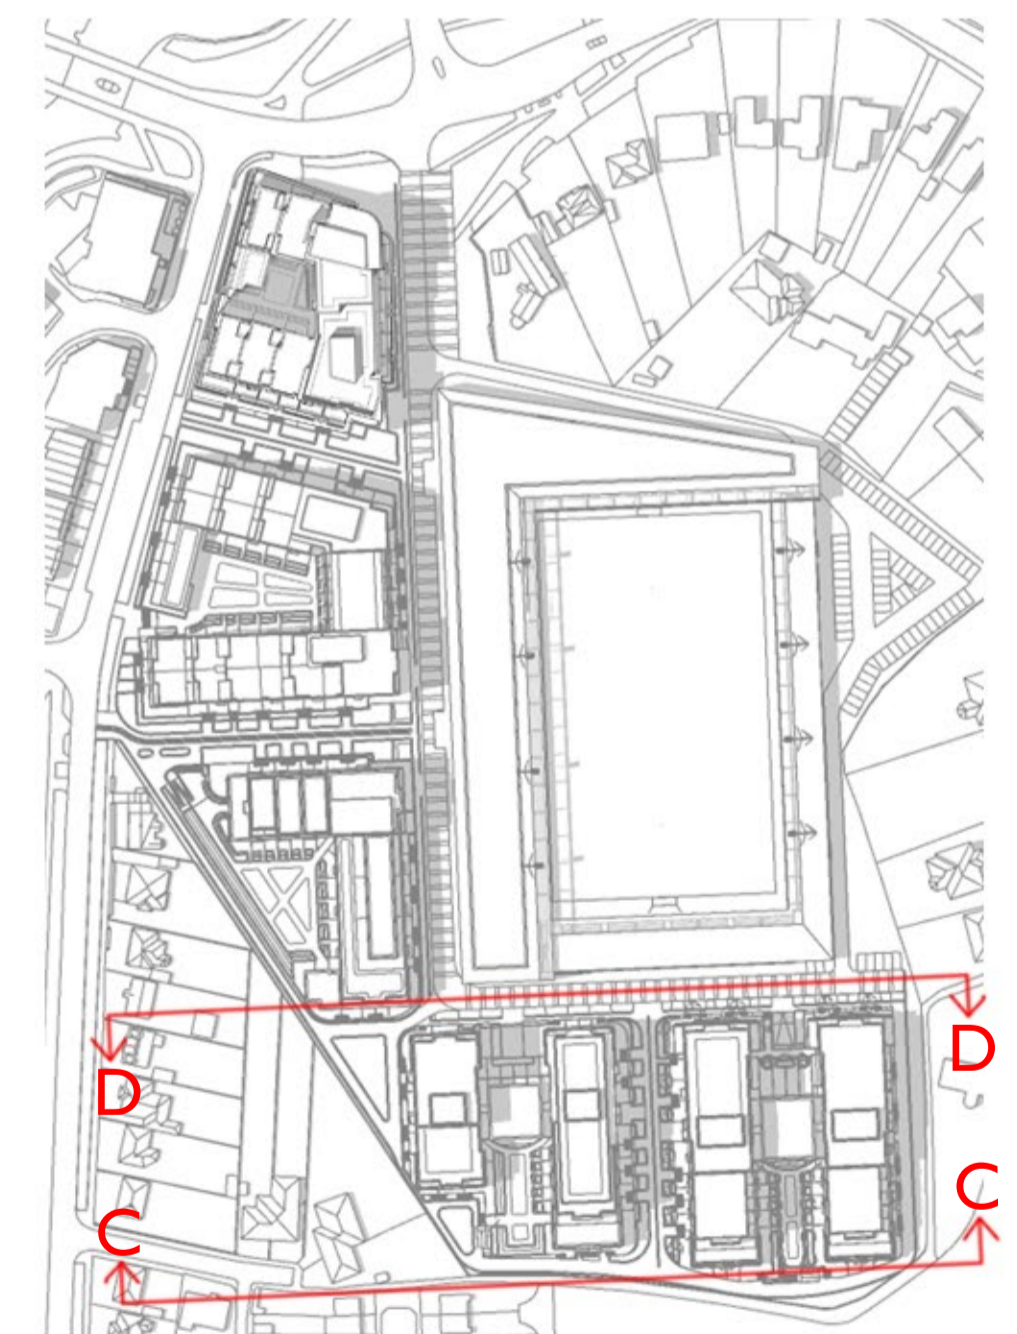

KEY

