



Copyright Rolfe Judd Ltd

NOTES

- 1 The Contractor must check and confirm all dimensions
- 2 All discrepancies must be reported and resolved by the Architect before works commence
- 3 This drawing is not to be scaled
- 4 All work and materials to be in accordance with current applicable Statutory Legislation and to comply with all relevant Codes of Practice and British Standards

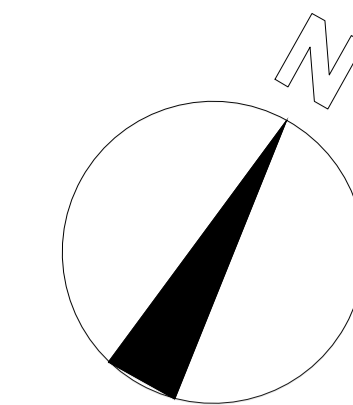

- Studio
- 1 Bed
- 2 Bed
- 3 Bed

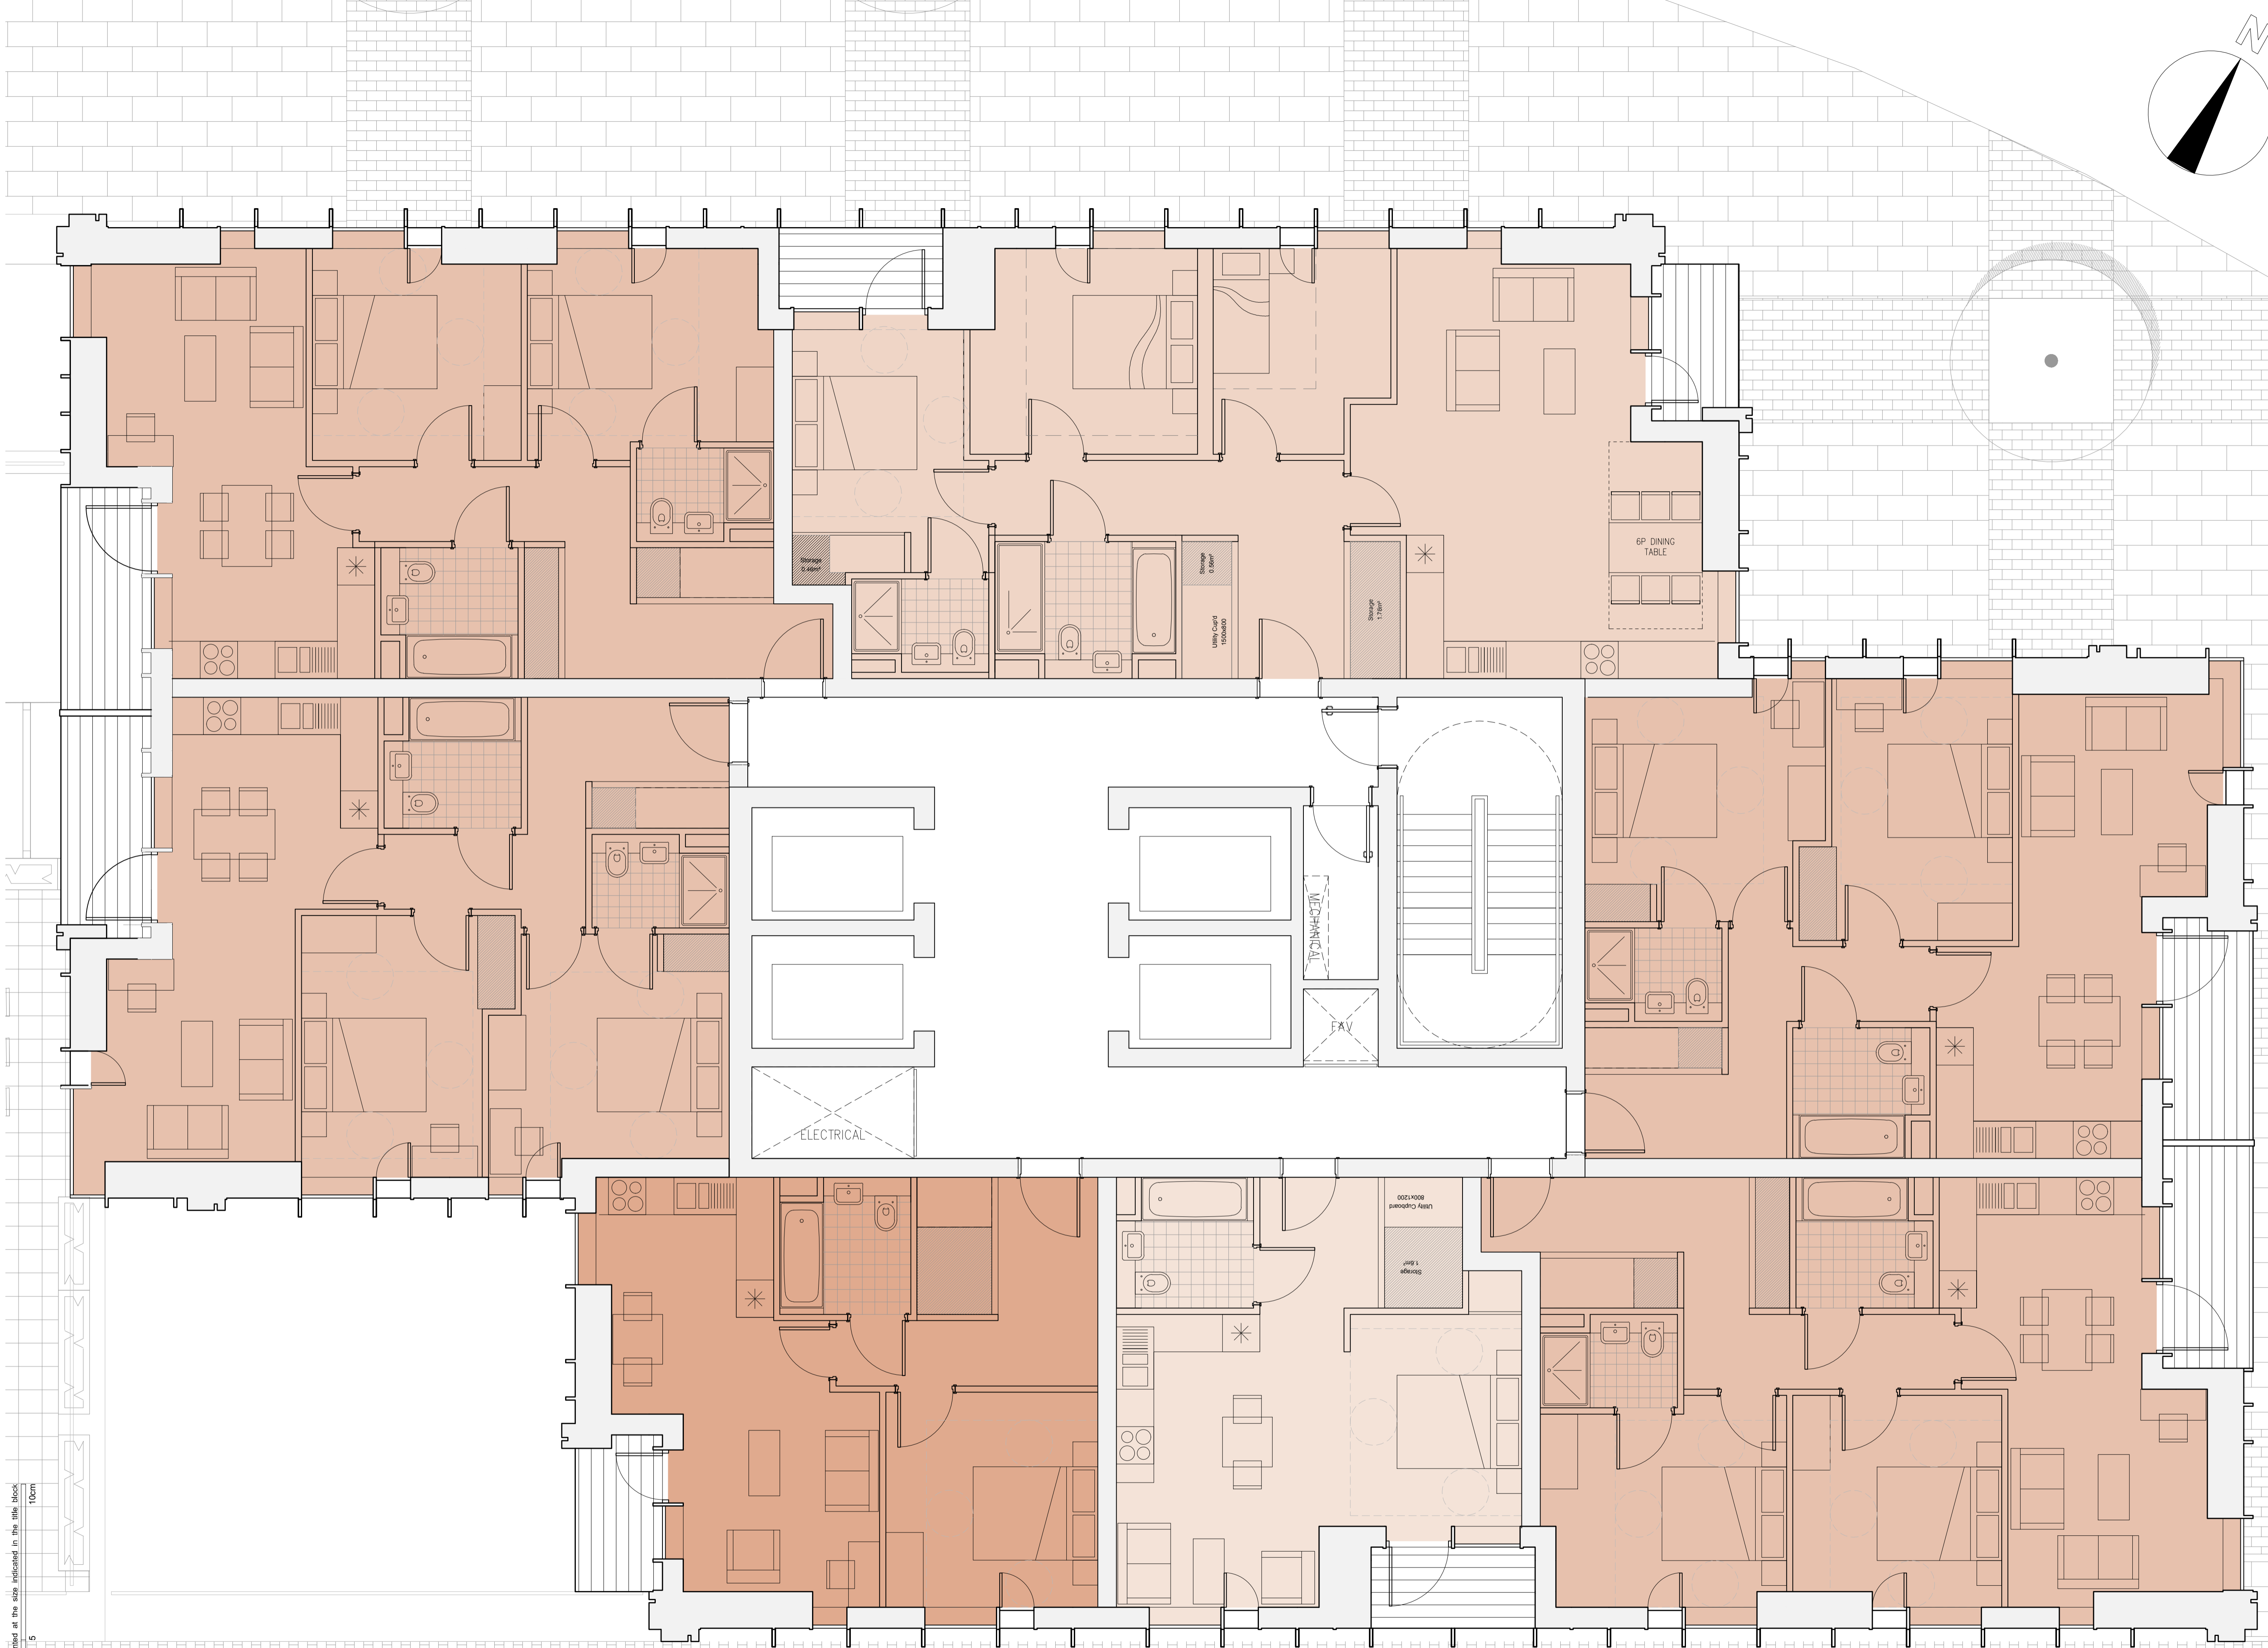

This scale is 10cm in length when printed at the size indicated in the title block



Planning Issue. 24/06/16
Rev _____ Date _____

Rolfe Judd
Architecture Planning Interiors
Old Church Court, Claylands Road, The Oval, London SW8 1NZ
T 020 7556 1500
www.rolfe-judd.co.uk

Client
Goldsworth Road Development LLP

Project
Goldsworth Road (South)
20-32 Goldsworth Road, Woking

Drawing
Block A
Level 24-30

Scale 1:50@A1 Date June 16 Status Planning

Job Number 5712 Drawing Number TA(20)P24-P30 Revision -

G:\5712T_Series\T20\Block A\TA20P24-P30