




- NOTES
- 1 The Contractor must check and confirm all dimensions
  - 2 All discrepancies must be reported and resolved by the Architect before works commence
  - 3 This drawing is not to be scaled
  - 4 All work and materials to be in accordance with current applicable Statutory Legislation and to comply with all relevant Codes of Practice and British Standards

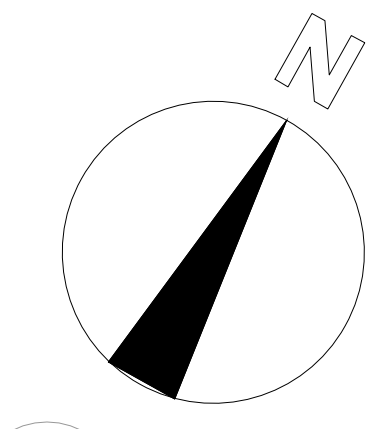

- Studio
- 1 Bed
- 2 Bed
- 3 Bed

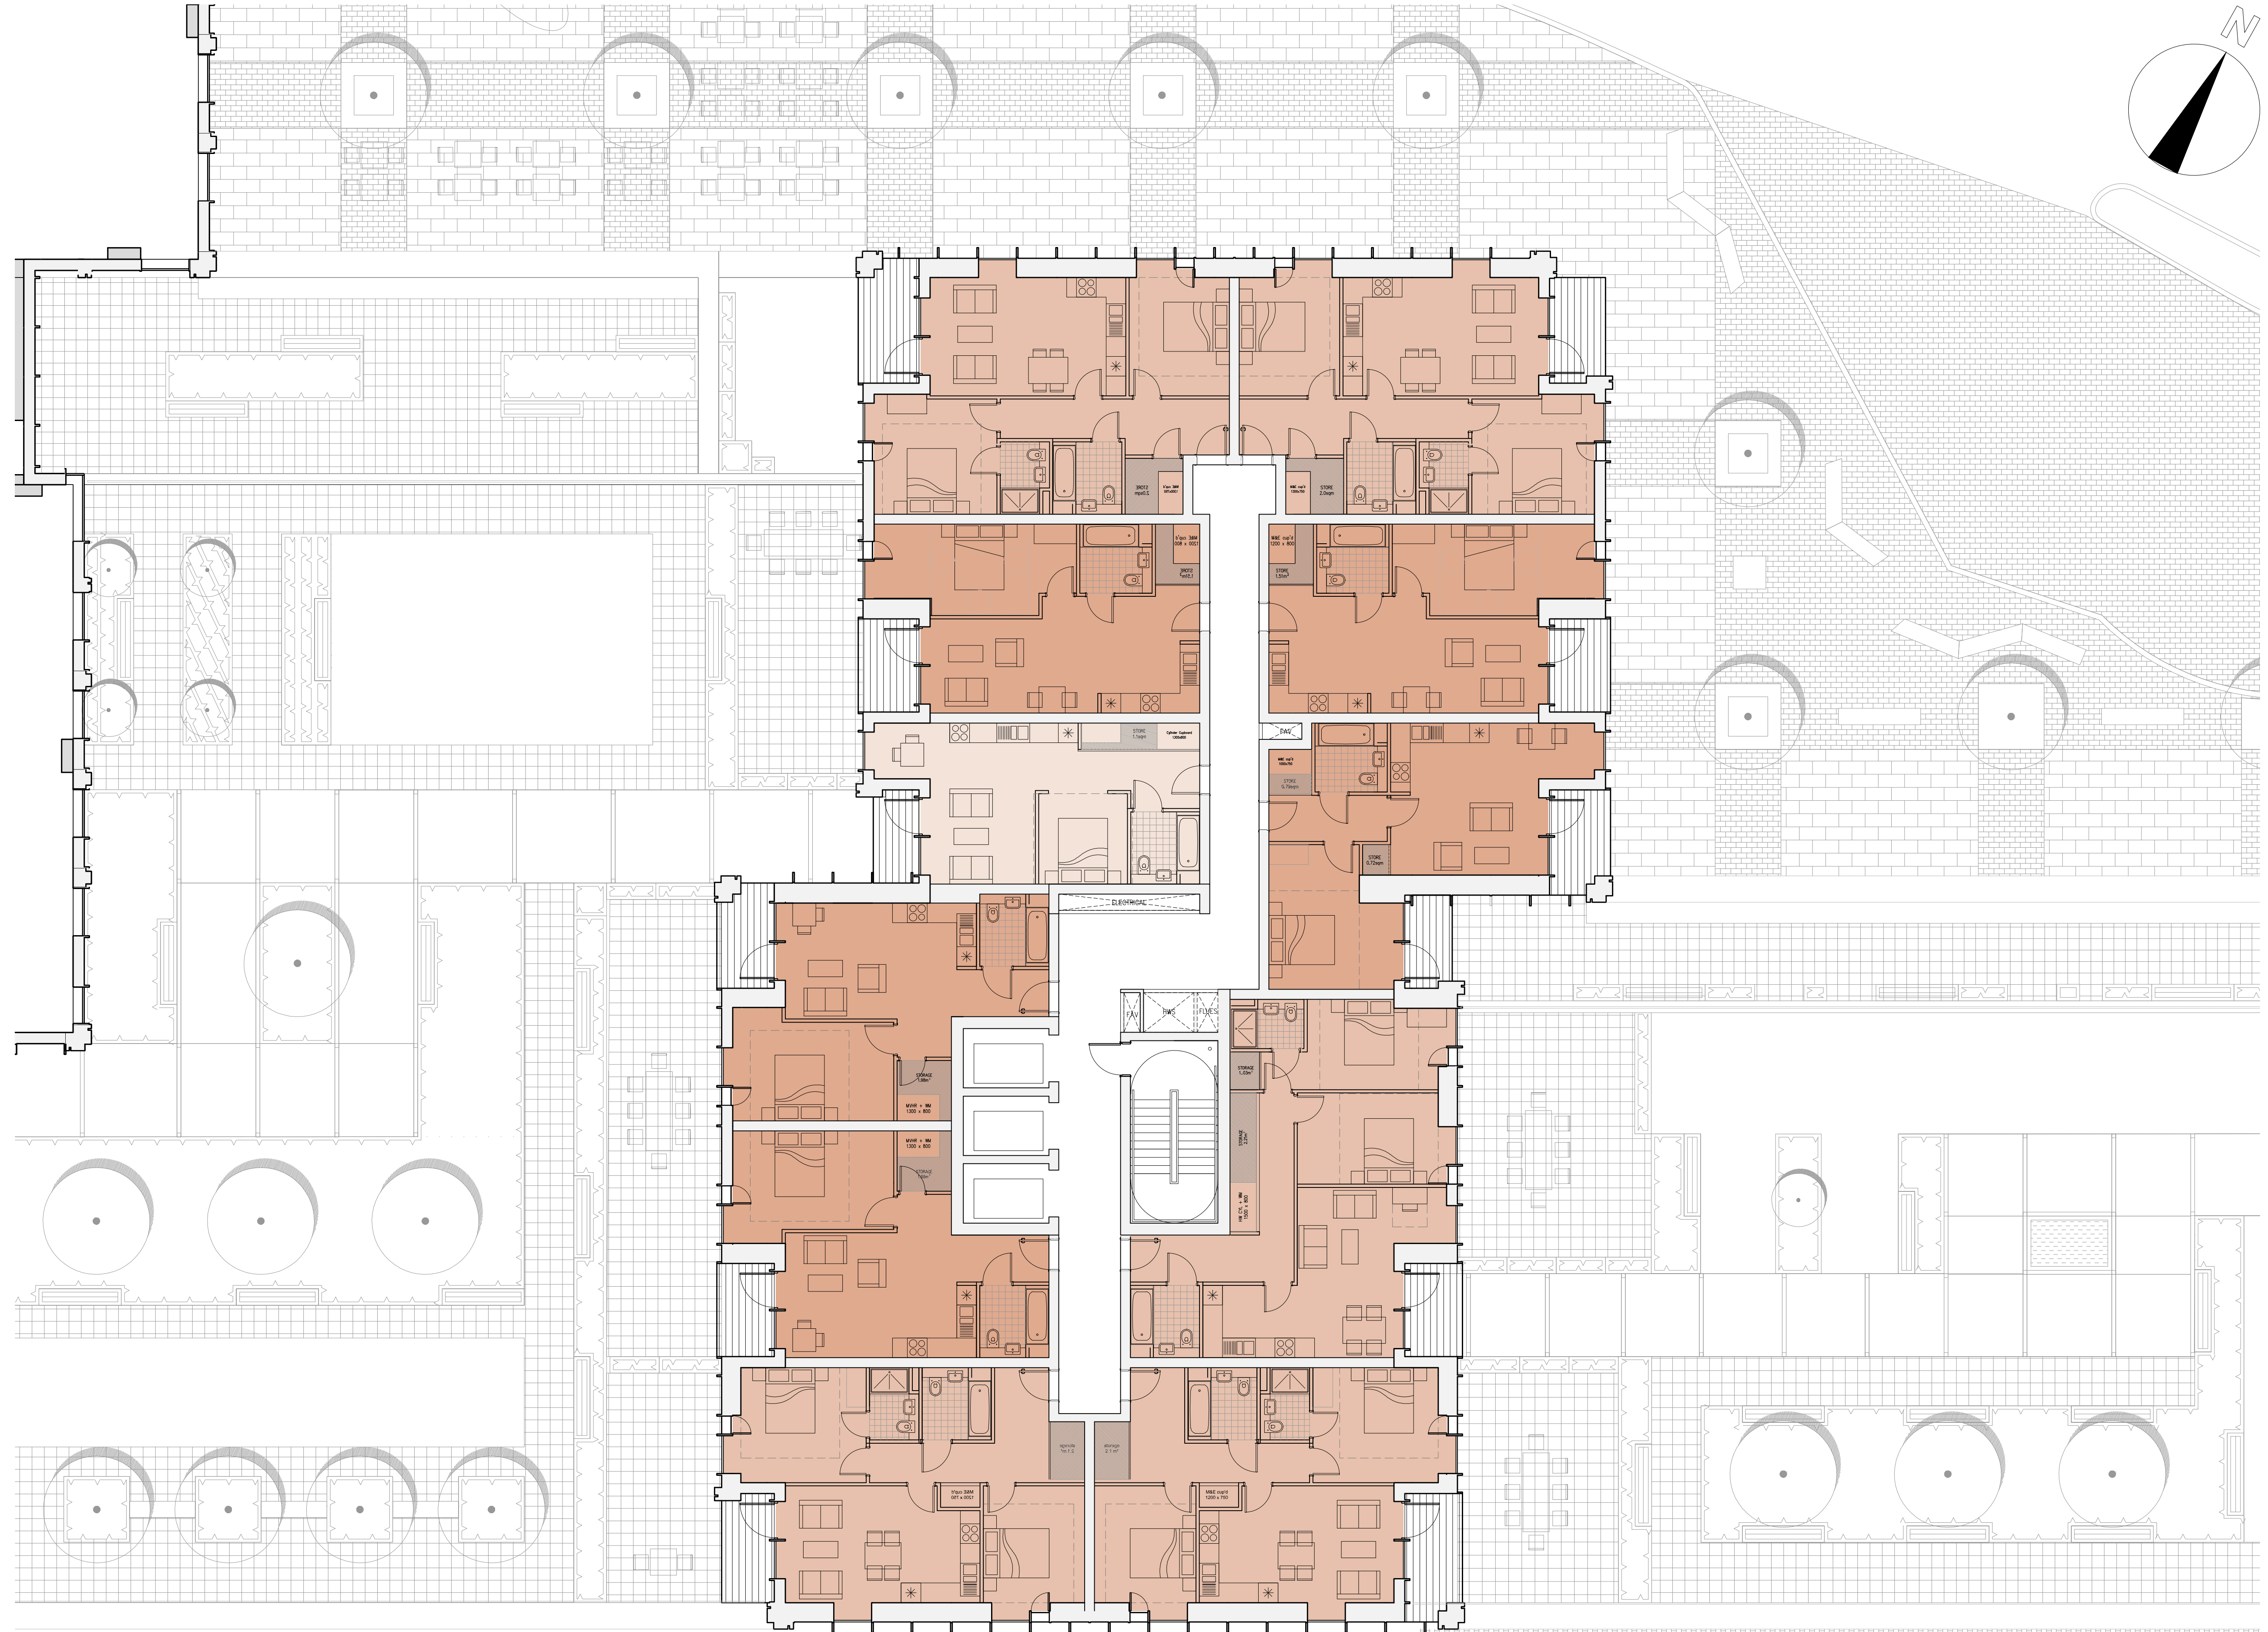

This scale is 10cm in length when printed at the size indicated in the title block

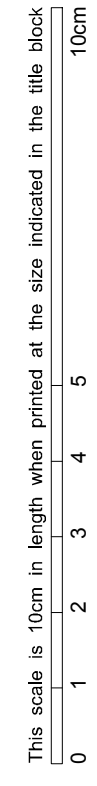

Rev      Planning Issue      24/06/16  
Date

**Rolfe Judd**  
Architecture Planning Interiors  
Old Church Court, Claylands Road, The Oval, London SW8 1NZ  
T 020 7556 1500  
www.rolfe-judd.co.uk

Client  
Goldsworth Road Development LLP

Project  
Goldsworth Road (South)  
20-32 Goldsworth Road, Woking

Drawing  
Block B  
Level 05-20

Scale      Date      Status  
1:100@A1      June 16      Planning

Job Number      Drawing Number      Revision  
5712      TB(20)P05-P20      -