
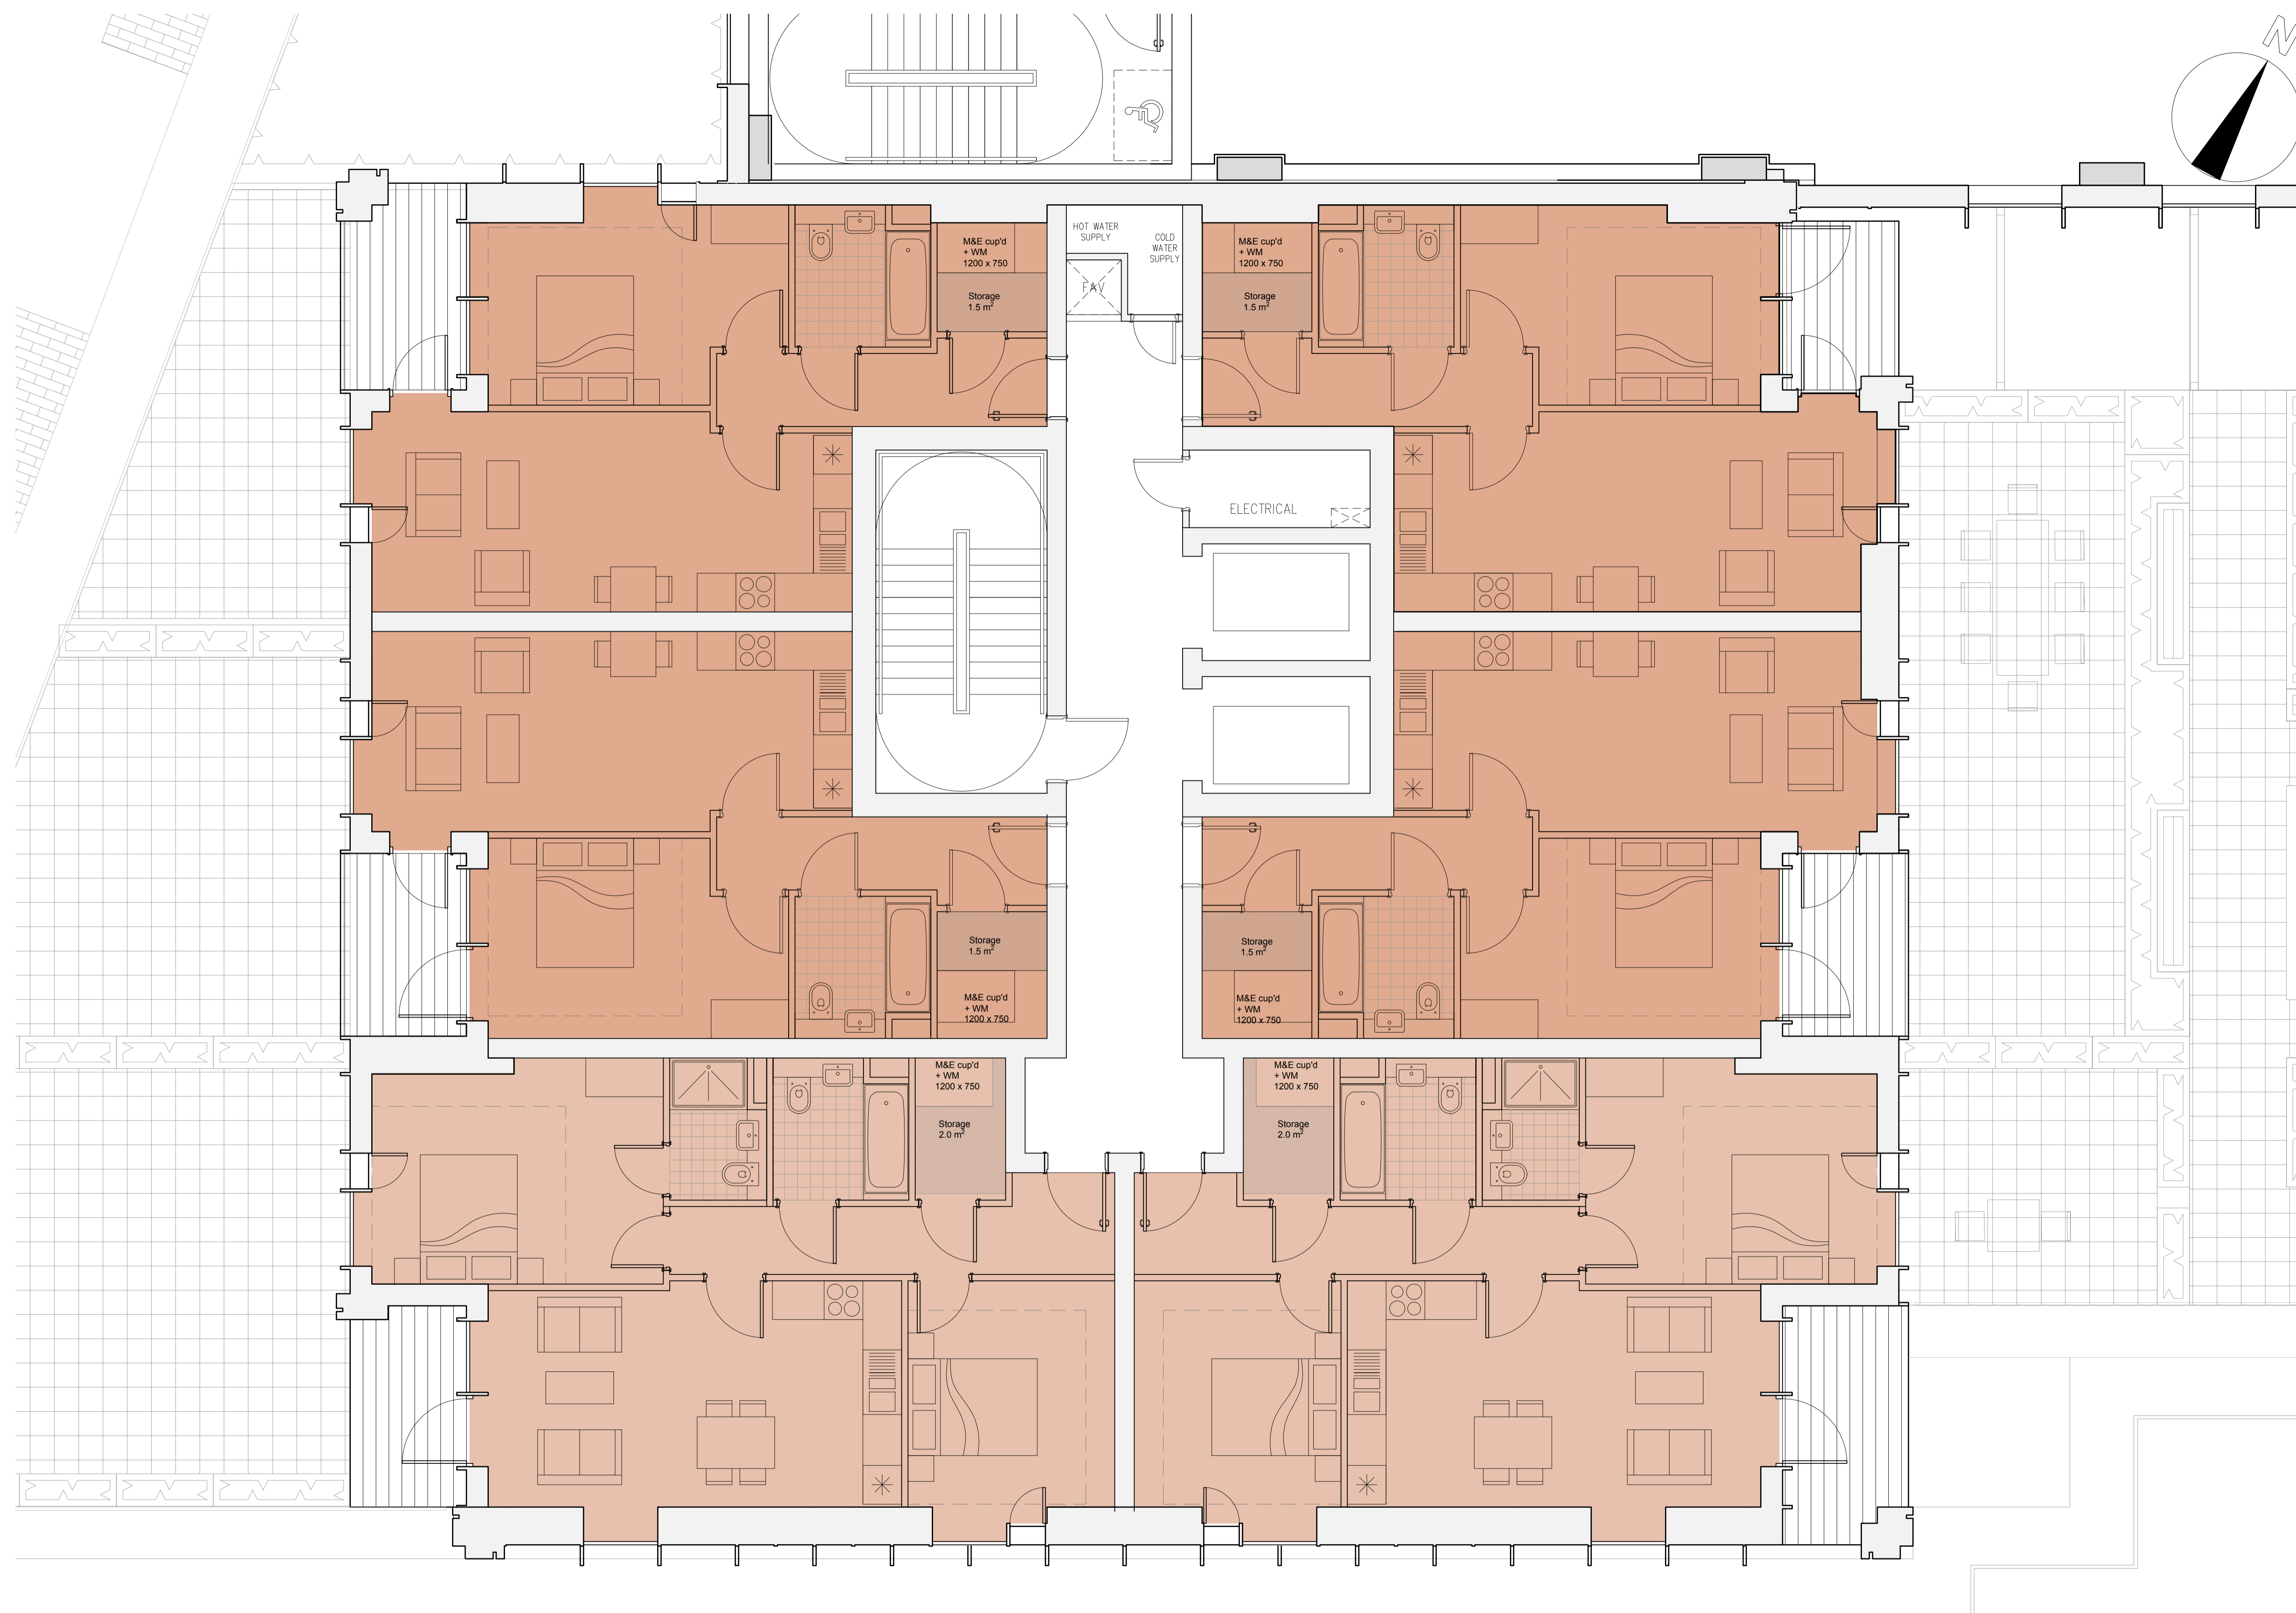


Copyright Rolfe Judd Ltd

NOTES

- 1 The Contractor must check and confirm all dimensions
- 2 All discrepancies must be reported and resolved by the Architect before works commence
- 3 This drawing is not to be scaled
- 4 All work and materials to be in accordance with current applicable Statutory Legislation and to comply with all relevant Codes of Practice and British Standards

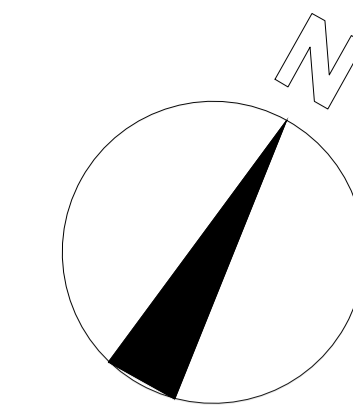

- Studio
- 1 Bed
- 2 Bed
- 3 Bed

This scale is 10cm in length when printed at the size indicated in the title block



Planning Issue. 24/06/16
 Rev _____ Date _____

Rolfe Judd
 Architecture Planning Interiors
 Old Church Court, Claylands Road, The Oval, London SW8 1NZ
 T 020 7556 1500
 www.rolfe-judd.co.uk

Client
 Goldsworth Road Development LLP

Project
 Goldsworth Road (South)
 20-32 Goldsworth Road, Woking

Drawing
 Block C
 Level 04-12

Scale Date Status
 1:50@A1 June 16 Planning

Job Number Drawing Number Revision
 5712 TC(20)P04-P12 -

G:\5712\T_Series\T20\Block CTC20P04-P12