


Copyright Rolfe Judd Ltd

NOTES


- 1 The Contractor must check and confirm all dimensions
- 2 All discrepancies must be reported and resolved by the Architect before works commence
- 3 This drawing is not to be scaled
- 4 All work and materials to be in accordance with current applicable Statutory Legislation and to comply with all relevant Codes of Practice and British Standards

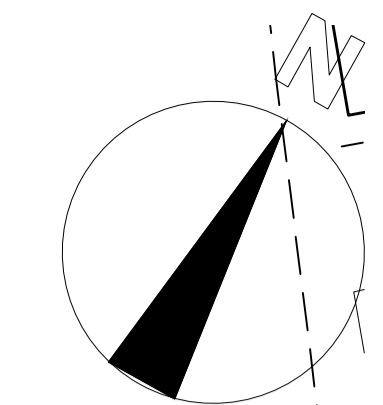

Application Boundary

Office Car Space
Residential Car Space
WRAC Car Space
Curchods Car Space

Studio
1 Bed
2 Bed
3 Bed

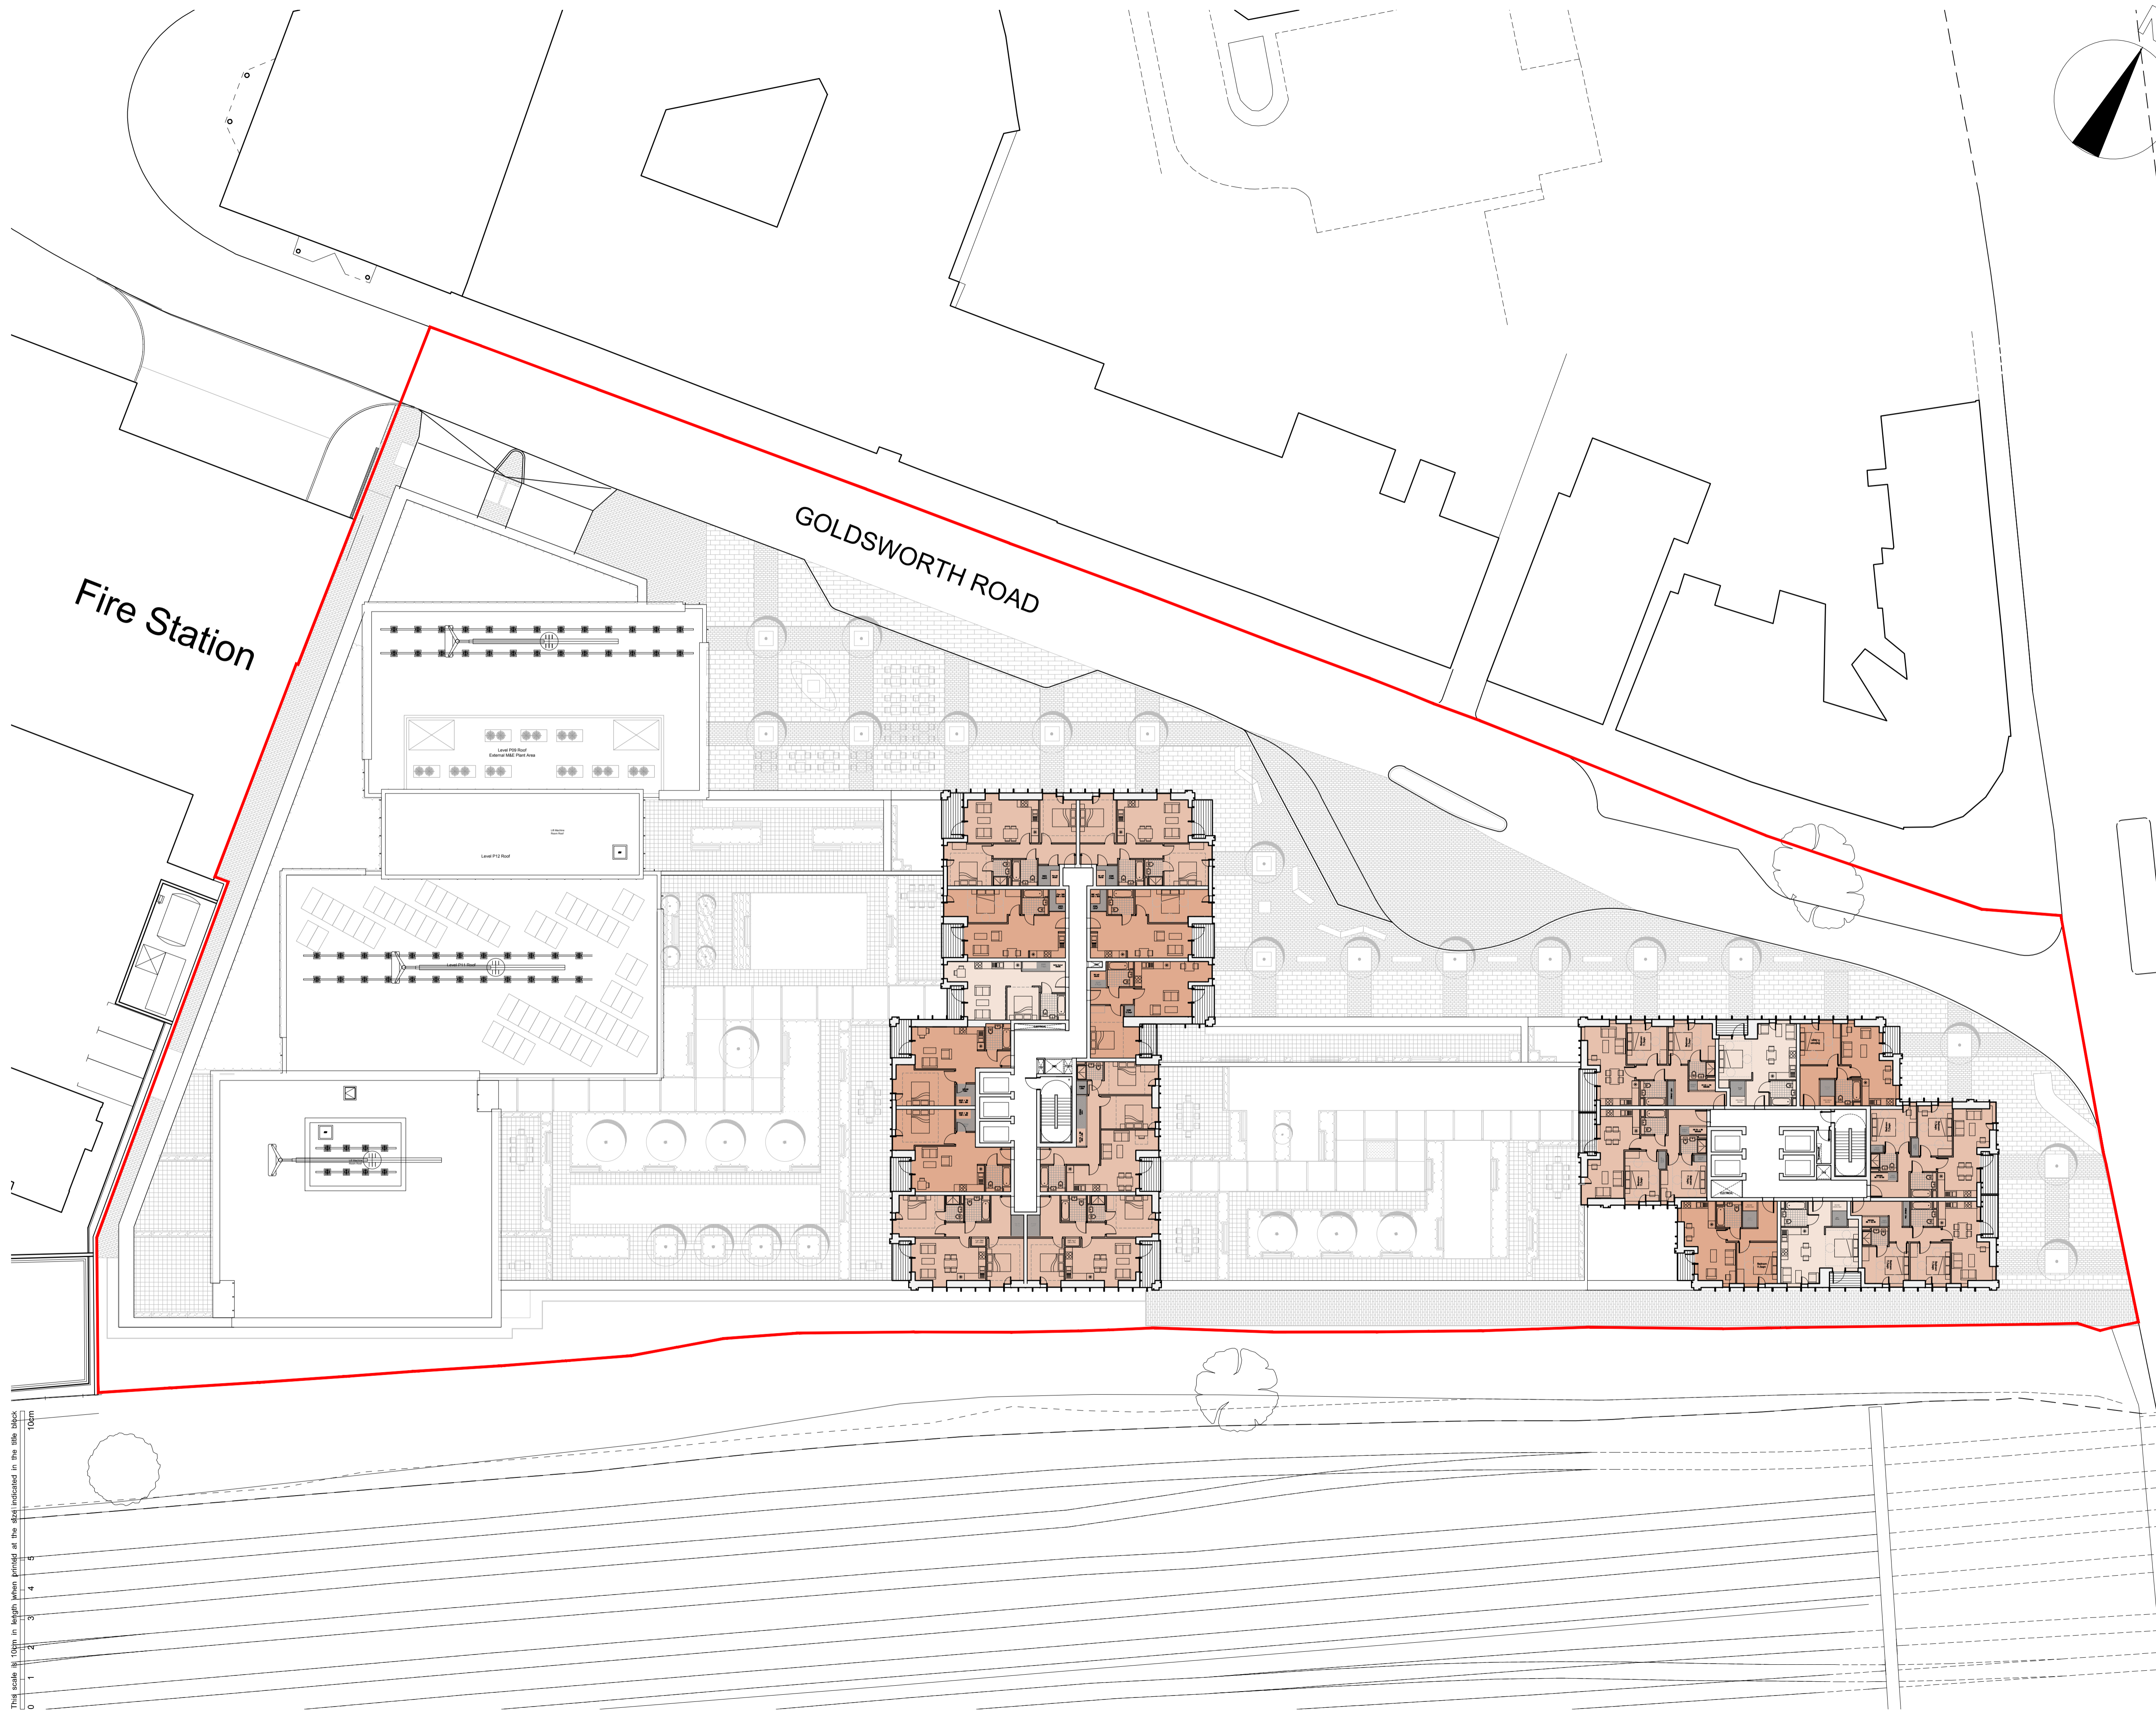

A	Planning issue.	24/06/16
-	Planning drawings issued for Client's review.	31/05/16
Rev		Date

Rolfe Judd
Architecture Planning Interiors
Old Church Court, Claylands Road, The Oval, London SW8 1NZ
T 020 7556 1500
www.rolfe-judd.co.uk

Client
Goldsworth Road Development LLP

Project
Goldsworth Road (South)
20-32 Goldsworth Road, Woking

Drawing
Site Wide Plan
Level 19-20

Scale	Date	Status
1:250 (A1)	June 16	Planning

Job Number	Drawing Number	Revision
5712	T(20)P19-P20	A

G:\5712\T_Series\T20\T20P19-P20

This scale is 100m in length when printed at the size indicated in the title block