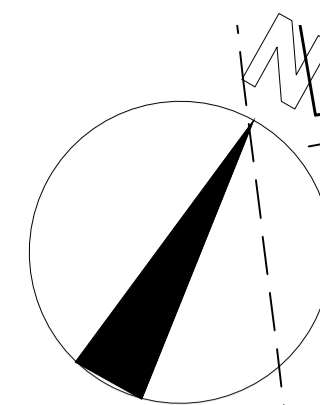


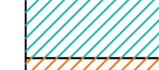
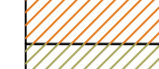

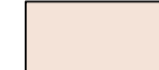



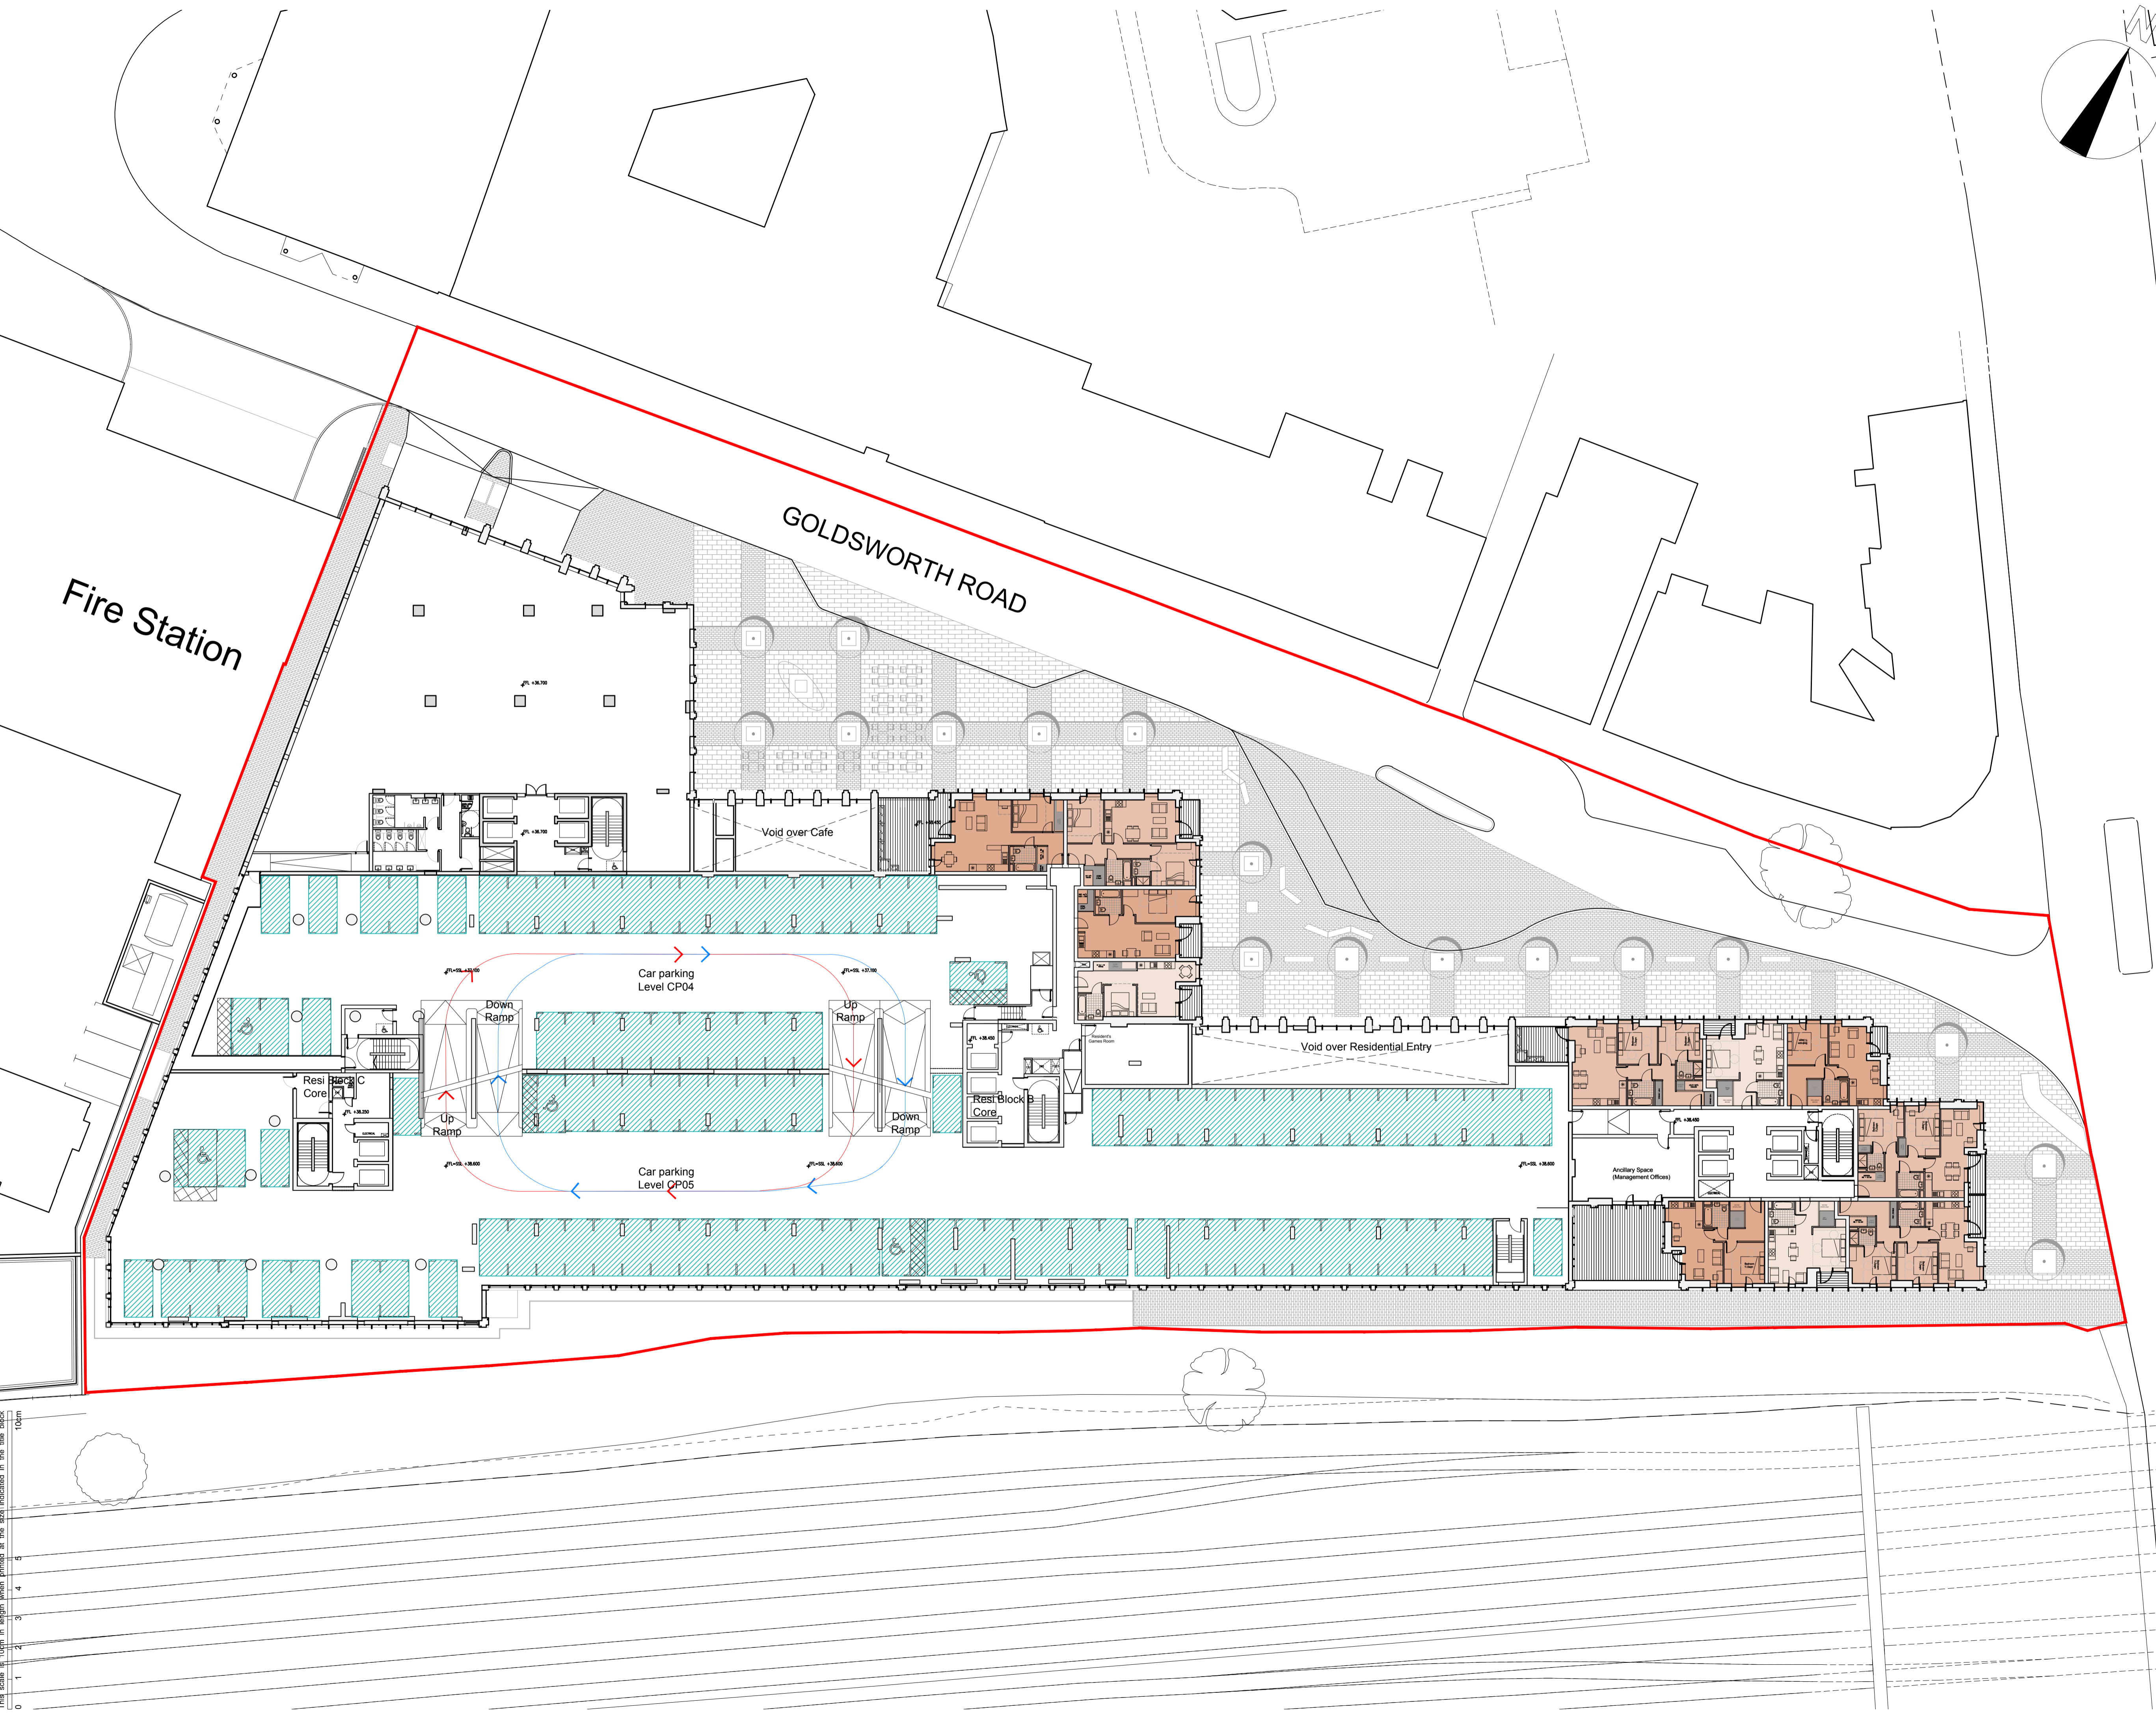


NOTES  
 1 The Contractor must check and confirm all dimensions  
 2 All discrepancies must be reported and resolved by the Architect before works commence  
 3 This drawing is not to be scaled  
 4 All work and materials to be in accordance with current applicable Statutory Legislation and to comply with all relevant Codes of Practice and British Standards

Copyright Rolfe Judd Ltd



-  Application Boundary
-  Office Car Space
-  Residential Car Space
-  WRAC Car Space
-  Curchods Car Space
-  Studio
-  1 Bed
-  2 Bed
-  3 Bed



A	Planning issue:	24/06/16
-	Planning drawings issued for Client's review:	03/06/16
Rev		Date

**Rolfe Judd**  
 Architecture Planning Interiors  
 Old Church Court, Claylands Road, The Oval, London SW8 1NZ  
 T 020 7556 1500  
 www.rolfe-judd.co.uk

Client  
 Goldsworth Road Development LLP

Project  
 Goldsworth Road (South)  
 20-32 Goldsworth Road, Woking

Drawing  
 Site Wide Plan  
 Level 01

Scale  
 1:250 (A1) June 16 Planning

Job Number Drawing Number Revision  
 5712 T(20)P01 A

G:\5712T\_Series\T20\T20P01

This scale is 100m in length when printed at the size indicated in the title block