


Copyright Rolfe Judd Ltd

NOTES


- 1 The Contractor must check and confirm all dimensions
- 2 All discrepancies must be reported and resolved by the Architect before works commence
- 3 This drawing is not to be scaled
- 4 All work and materials to be in accordance with current applicable Statutory Legislation and to comply with all relevant Codes of Practice and British Standards

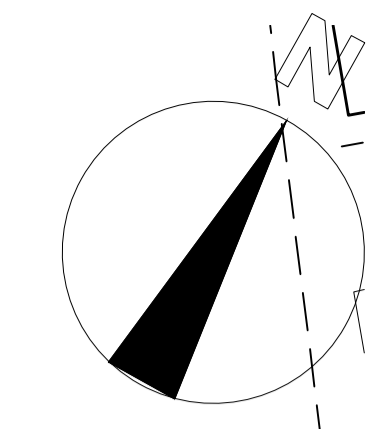

Application Boundary

Office Car Space  
Residential Car Space  
WRAC Car Space  
Curchods Car Space

Studio  
1 Bed  
2 Bed  
3 Bed

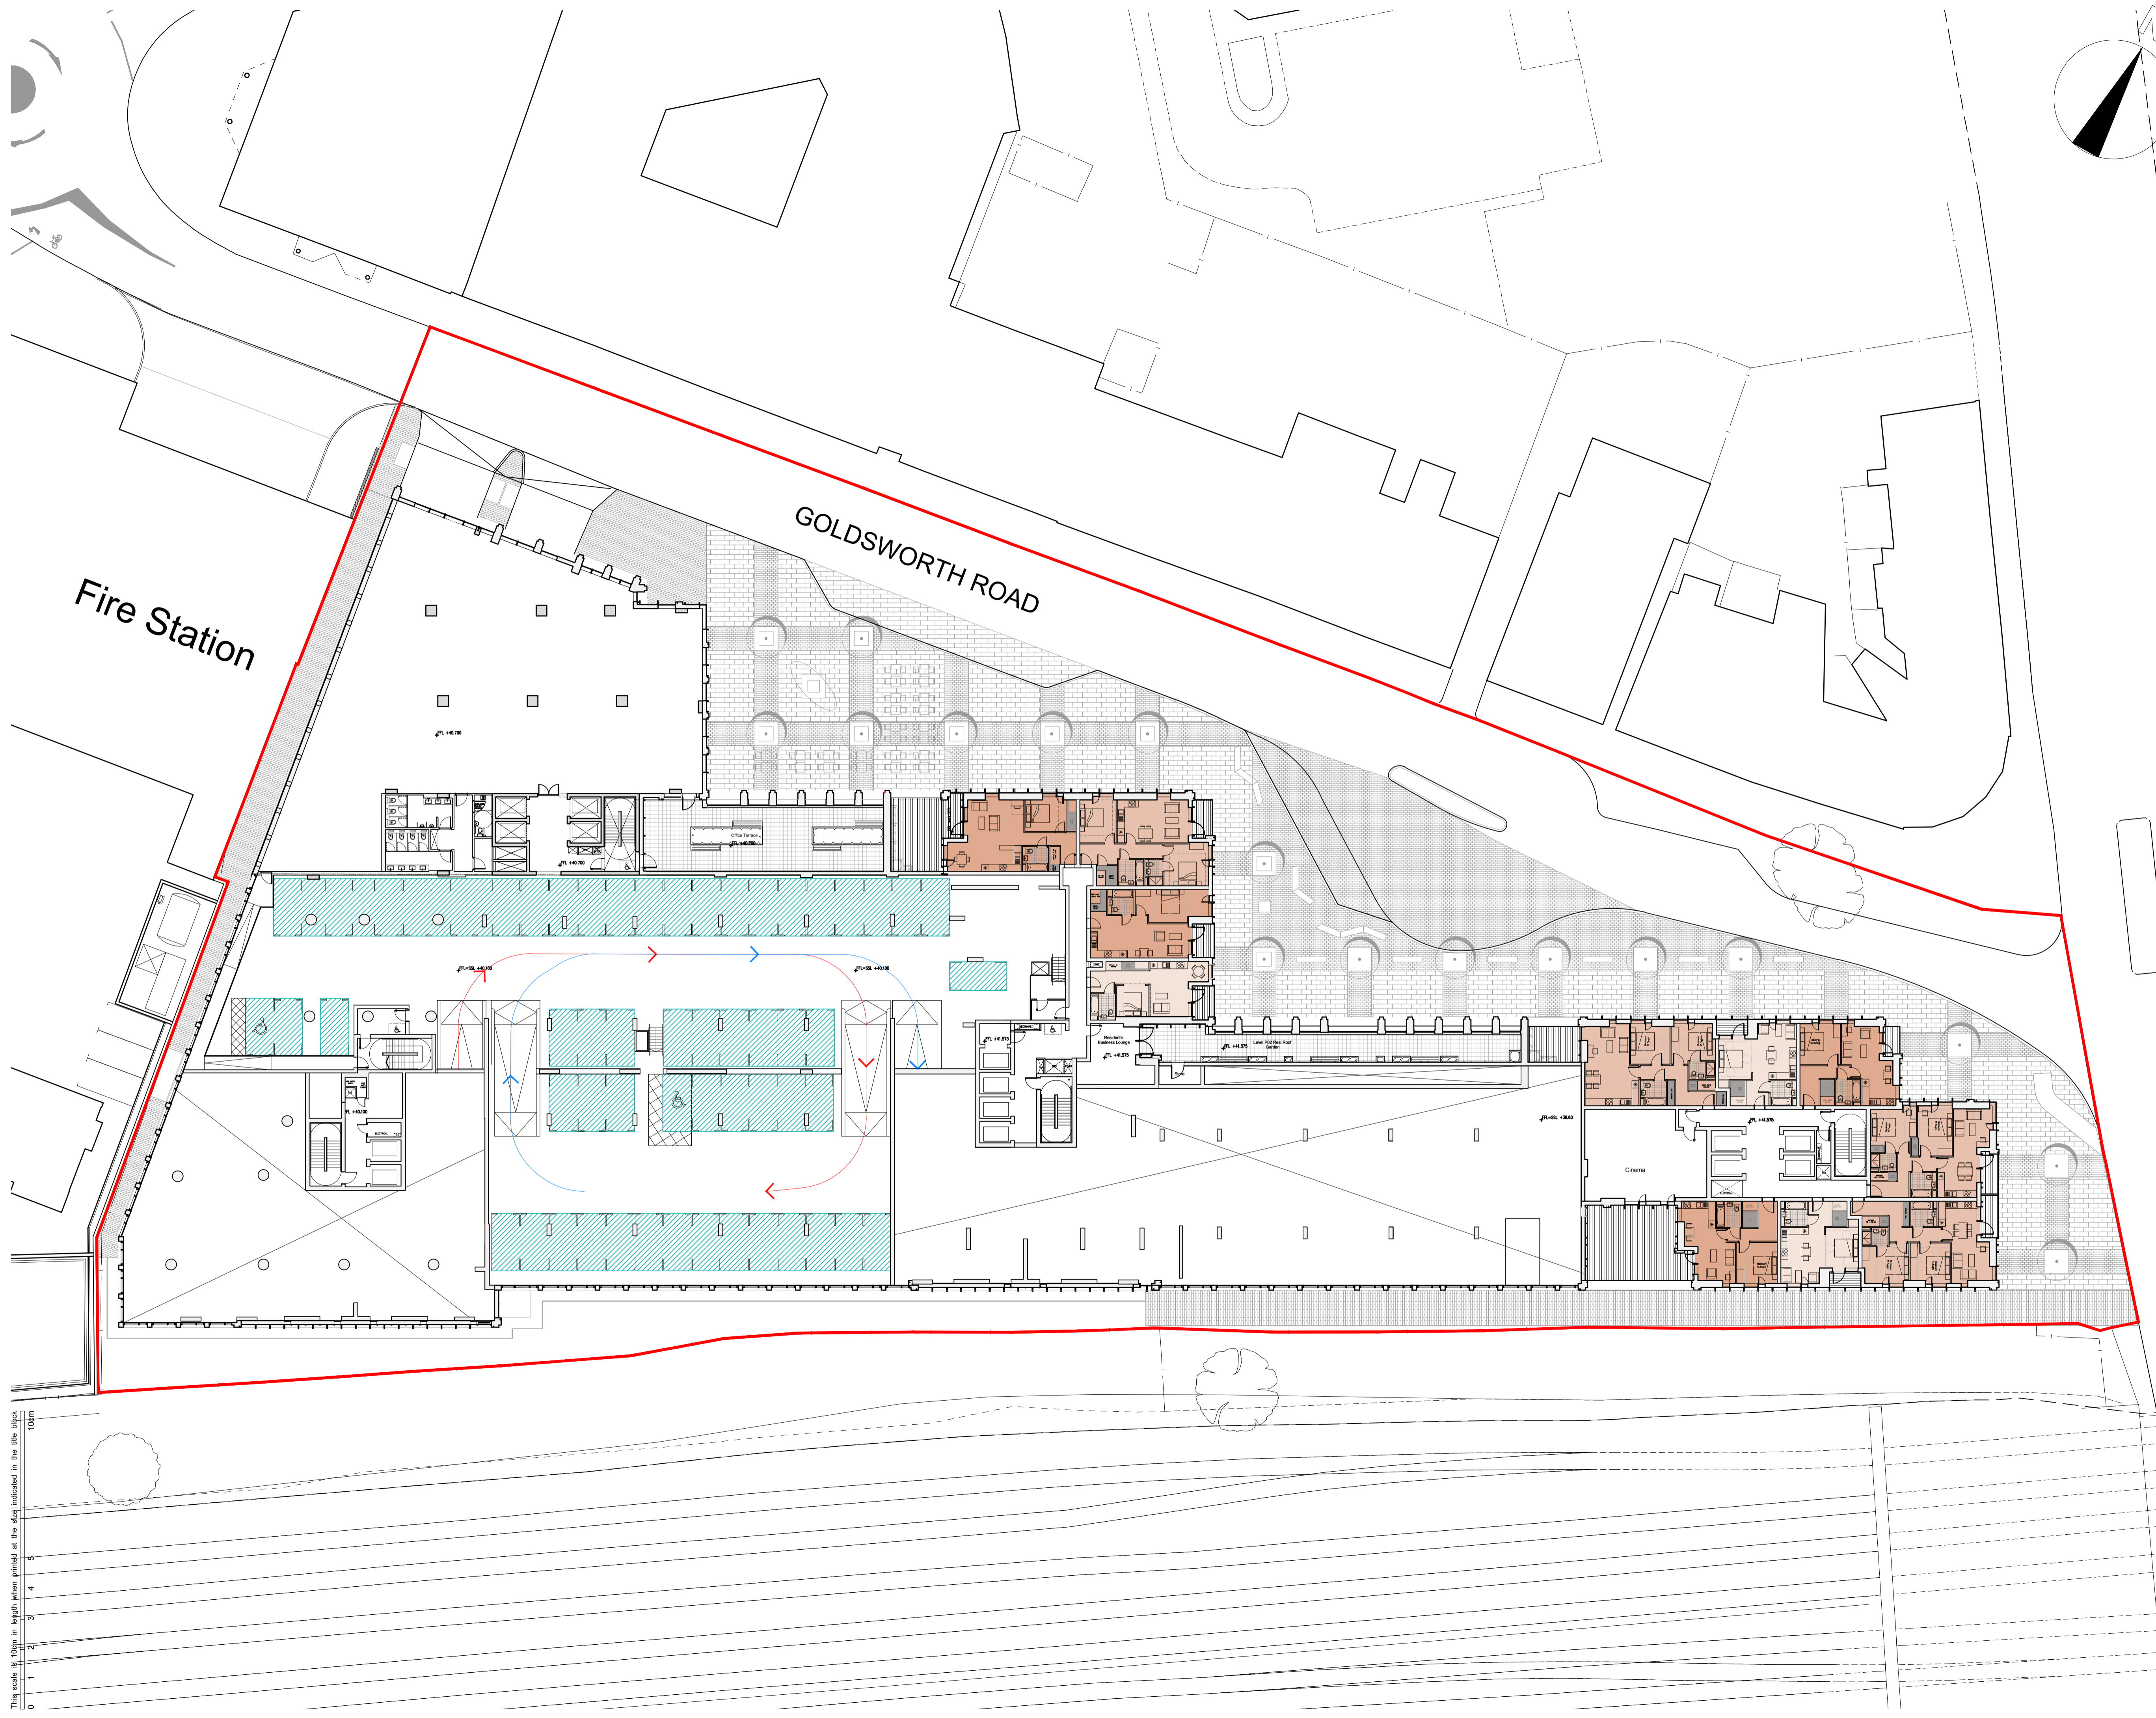

A	Planning issue:	24/06/16
-	Planning drawings issued for Client's review:	03/06/16
Rev		Date

**Rolfe Judd**  
Architecture Planning Interiors  
Old Church Court, Claylands Road, The Oval, London SW8 1NZ  
T 020 7556 1500  
www.rolfe-judd.co.uk

Client  
Goldsworth Road Development LLP

Project  
Goldsworth Road (South)  
20-32 Goldsworth Road, Woking

Drawing  
Site Wide Plan  
Level 02

Scale	Date	Status
1:250 (A1)	June 16	Planning
Job Number	Drawing Number	Revision
5712	T(20)P02	A

G:\5712\T\_Series\T20\T20P02

This scale is 100m in length when printed at the size indicated in the title block