


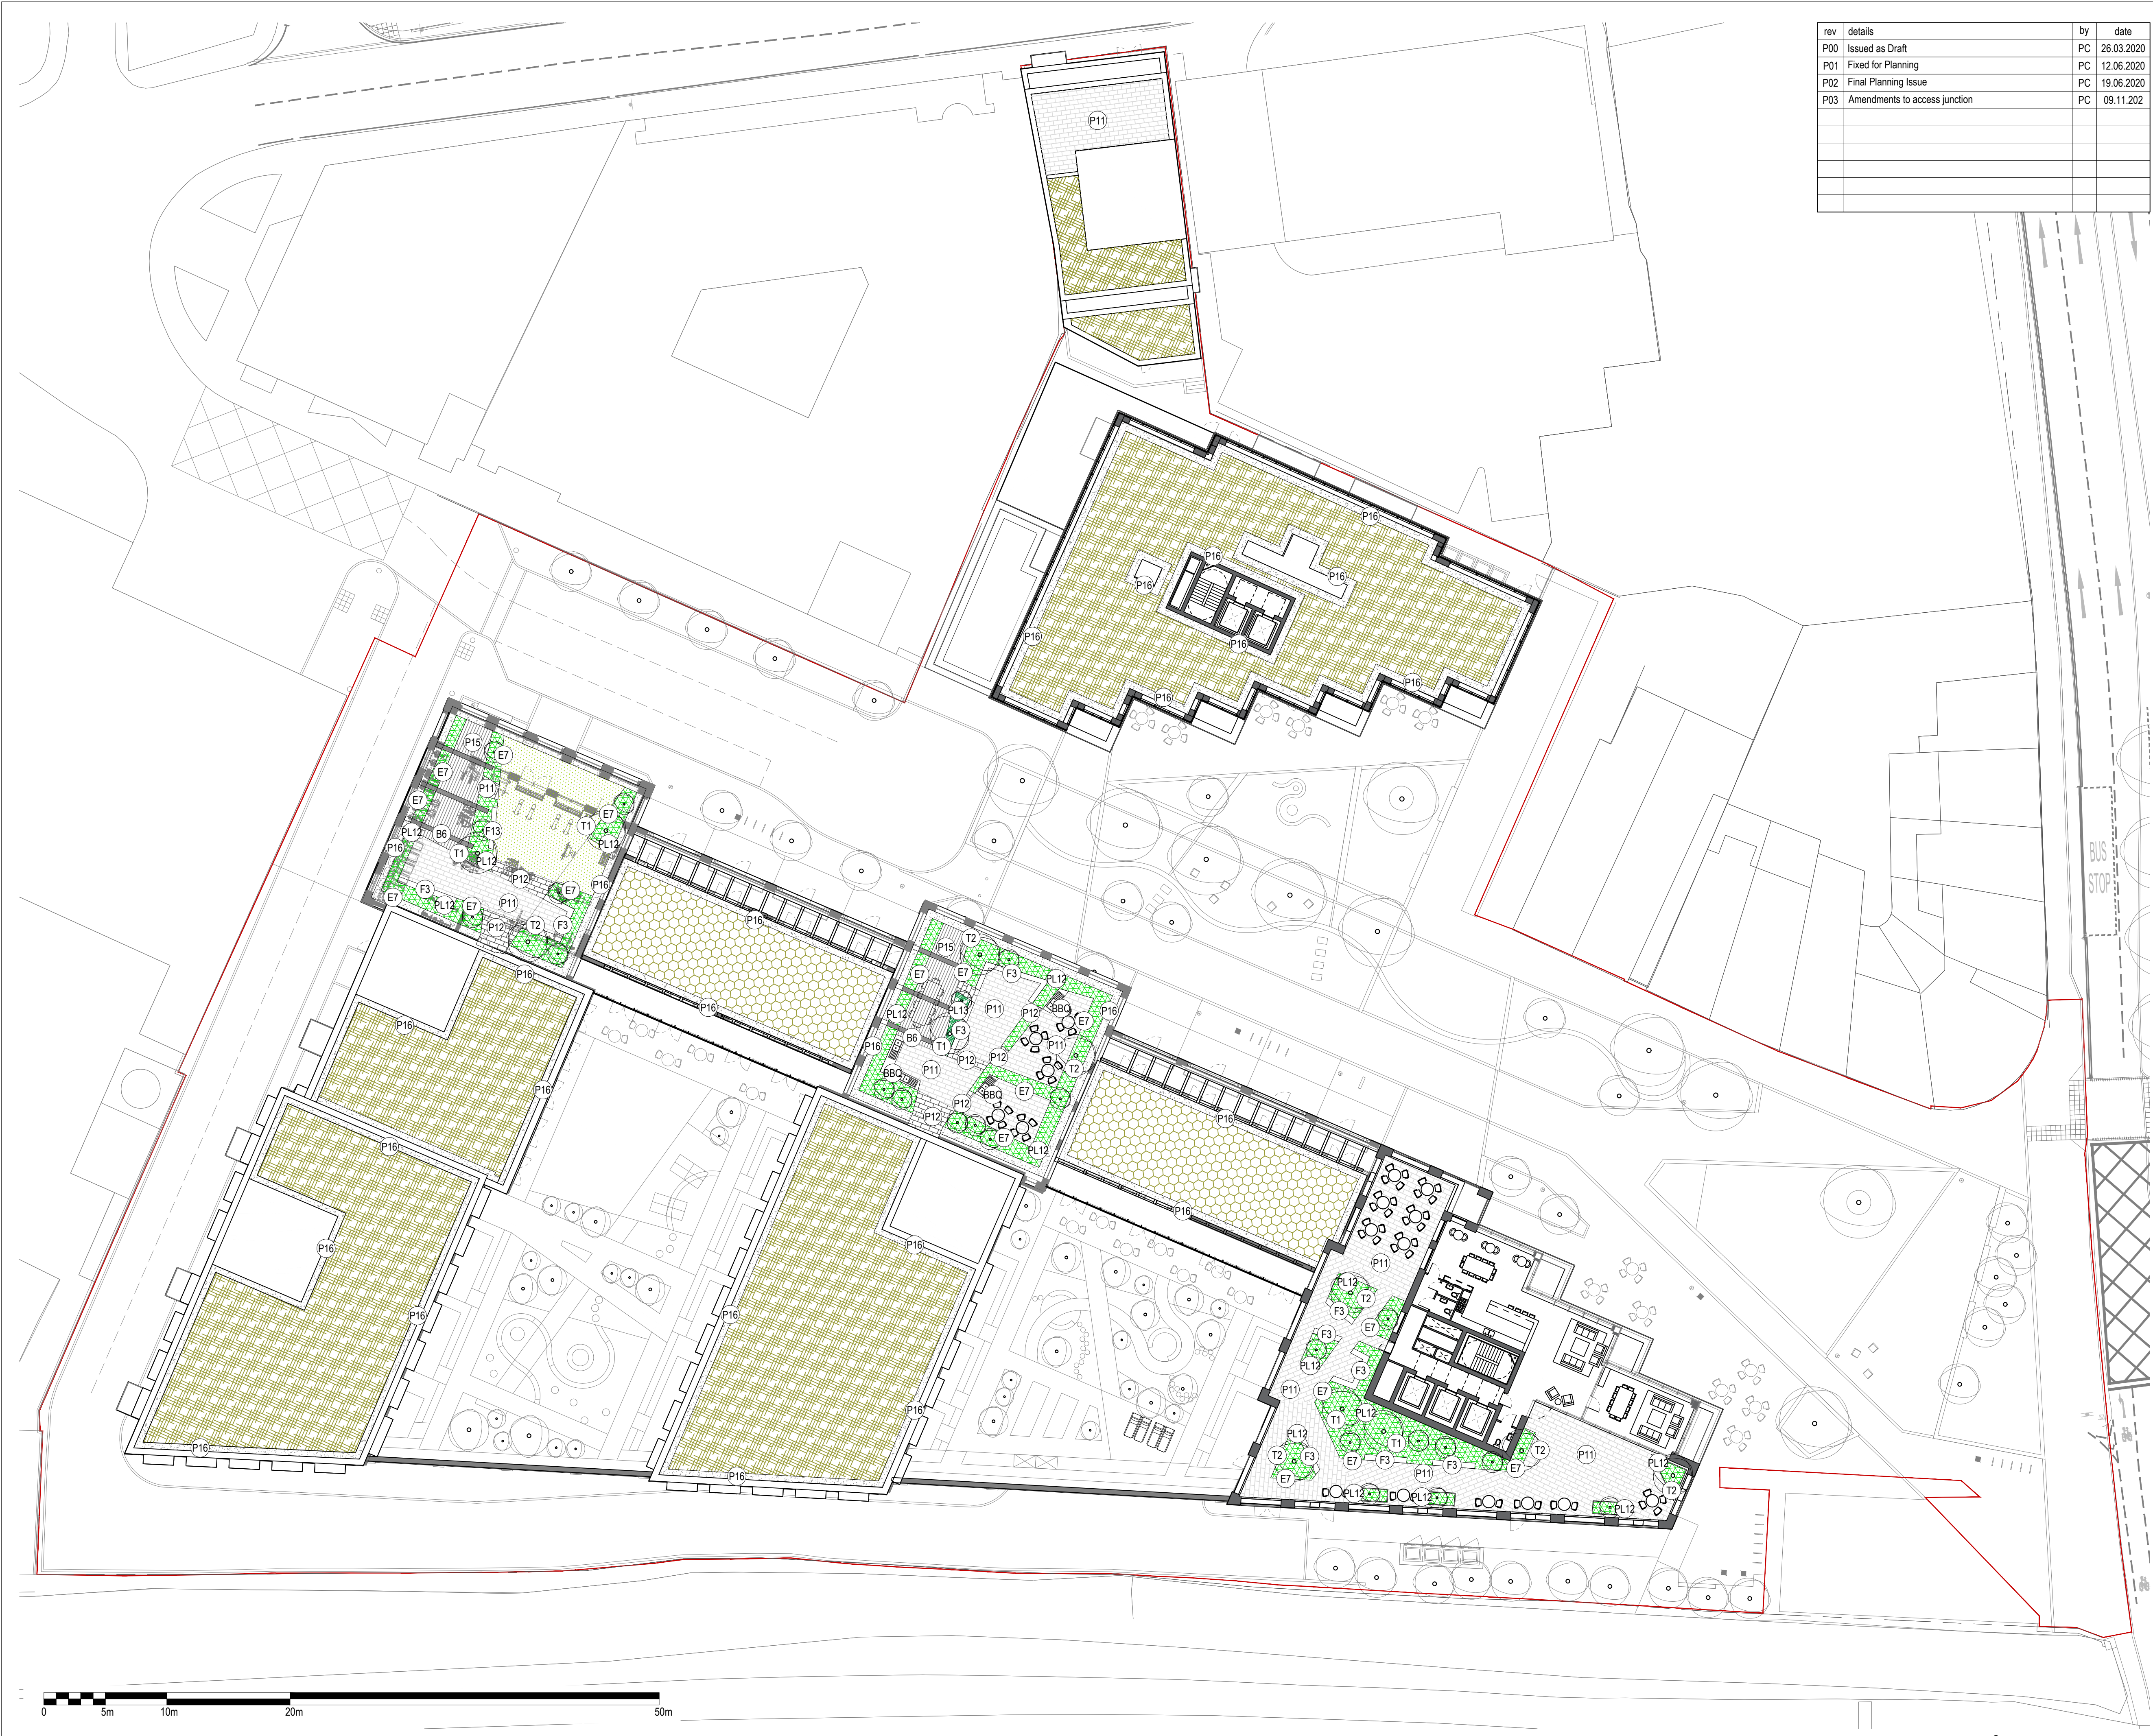

rev	details	by	date
P00	Issued as Draft	PC	26.03.2020
P01	Fixed for Planning	PC	12.06.2020
P02	Final Planning Issue	PC	19.06.2020
P03	Amendments to access junction	PC	09.11.202

GENERAL

Application Site Boundary

Note: Any works shown on this plan and located outside the planning redline boundary are shown purely for illustrative purposes and do not form part of the works for which planning permission is sought pursuant to this planning application

REFERENCES

00

000

Section Reference

Section no./Sheet no.

SOFTWARES

Lawn

Artificial Turf

FL12

Roof Level Ornamental Matrix Planting

Refer to indicative planting palette

FL13

Kitchen Garden Planting

Refer to indicative planting palette

Brown Roof

Plug planted and seeded with native wildflower mix

Green Roof

Sedum blanket

T1

Tree Type 1

Coreophylum japonicum

T2

Tree Type 2

Amelanchier lamarckii

T3

Tree Type 3

Specimen Shrubs

PAVING/ SURFACES

P11

Paving Type 11

Flag Paving

(Warm Tones)

P12

Paving Type 12

Flag Paving

(Light Grey)

P15

Paving Type 15

Composite Decking

(Natural)

P16

Paving Type 16

Loose Gravel

(Buff)

KERBS + EDGES

E7

Edge Type 7

450mm High Steel Planter

Edge

FURNITURE

F3

Planter Integrated Timber Bench

With back and armrests

F13

Timber Bench With

Integrated Storage

BBQ

Stainless Steel Grills and Hob

Moveable Furniture

To Spill-out Spaces Shown

Indicatively

BOUNDARIES

B6

Pergola

Timber And Steel With Tensile Wires

For Climbing Plants

Project title

Goldsworth Road, Woking

Surrey

Drawing title

Roof Levels

General Arrangement Plan

PLANNING

Drawing status

1:250 @ A1

Scale

Drawn

AK

Date

15.01.2020

Checked

PC

Drawing number

P12092-00-001-GIL-103

Revision

P03

Client

Eco World

25 Victoria St.

Westminster

London

SW1H 8EQ

P: 020 8966 2205

GILLESPIES

1 St John's Square, London EC1M 4DH

P: 020 7263 2529 E: design.london@gillespies.co.uk